


STATIONS	I-18-6" STABILIZED CRUSHED AGGREGATE CU. YDS.
11+00 TO 18+75	225

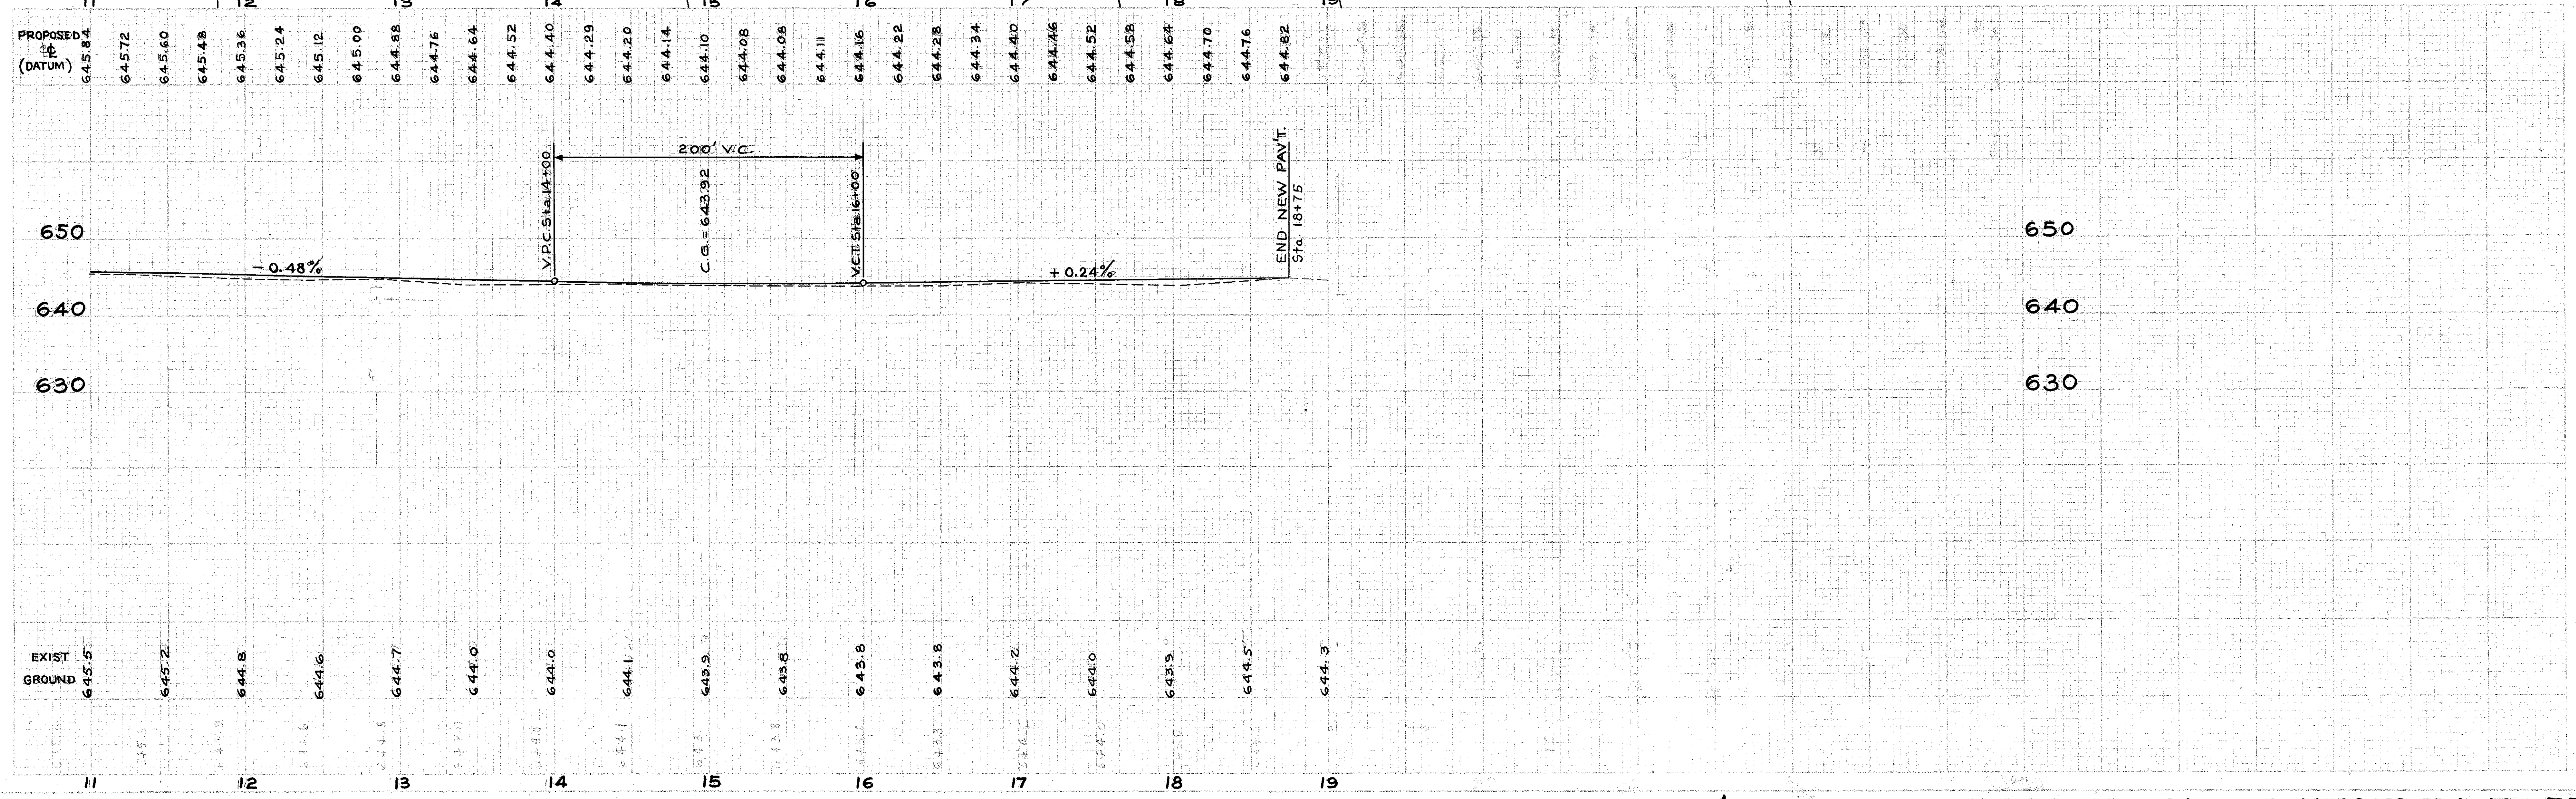

PLAN & PROFILE.. MARGINAL RD. N^o1 STA. 11+00 TO STA. 18 + 75