


LAKE COUNTY
LAK-2-0.00

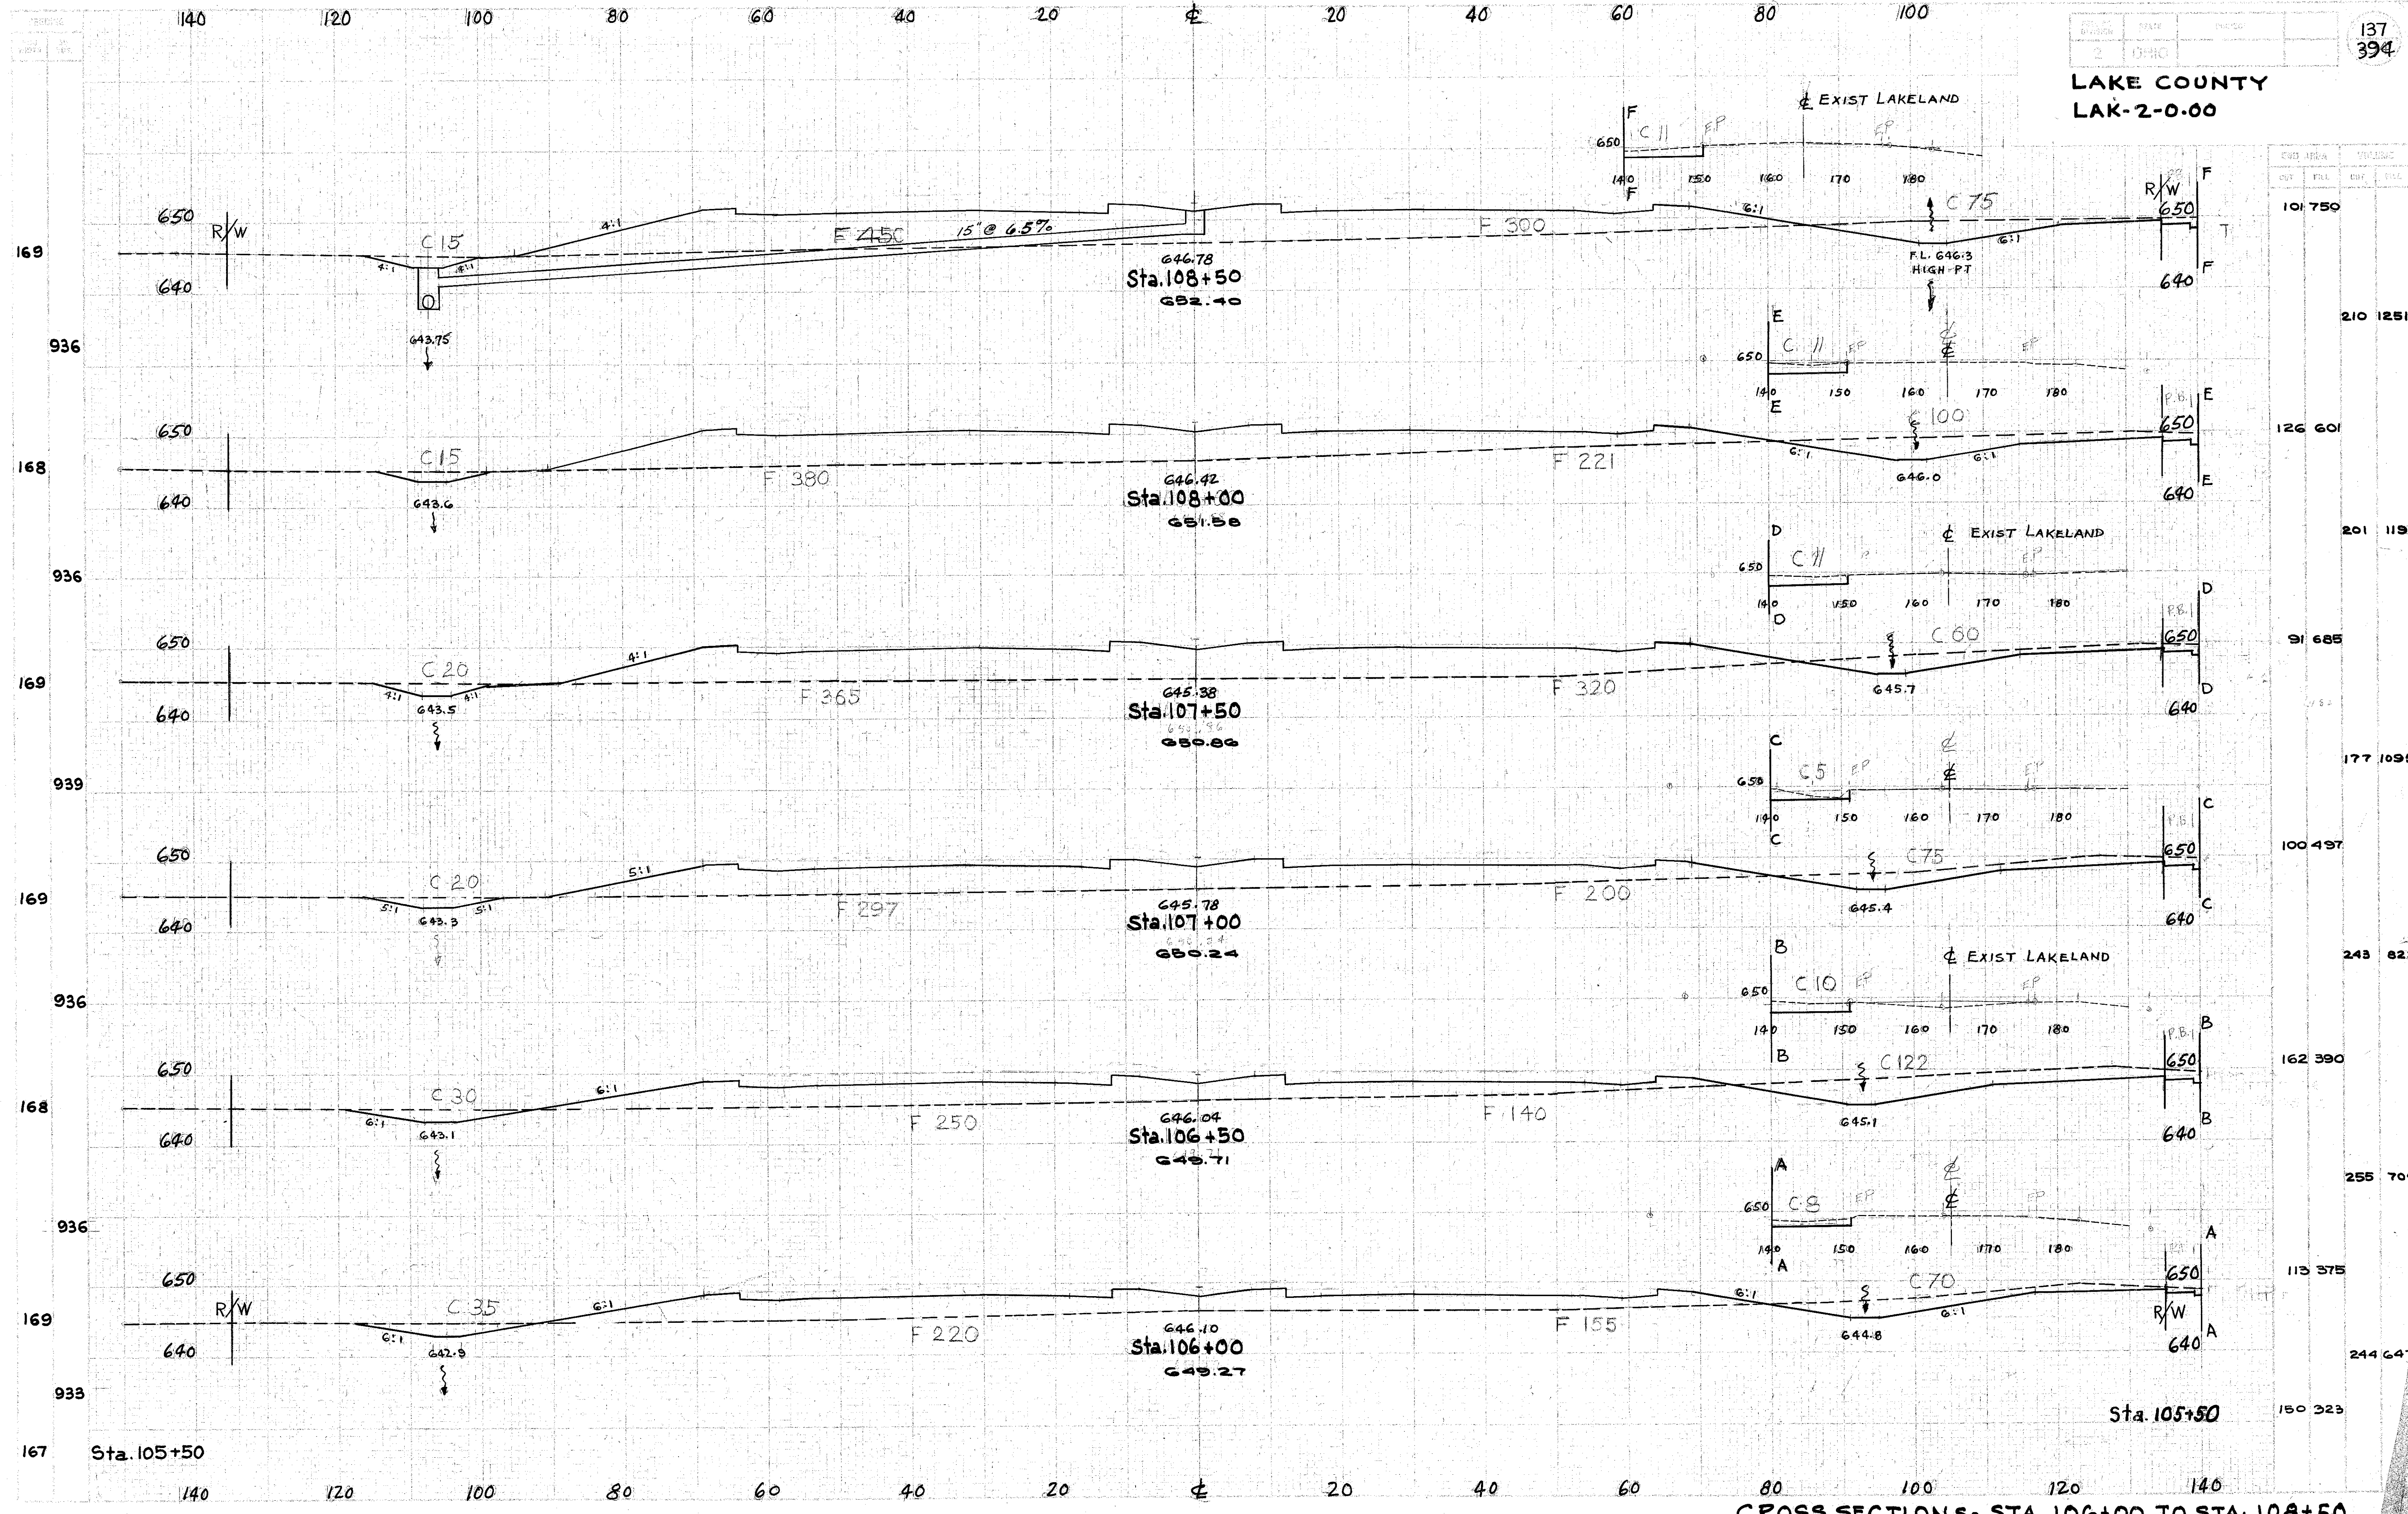

CROSS SECTIONS - STA. 106+00 TO STA. 108+50