


LAKE COUNTY
LAK.-2-0.00

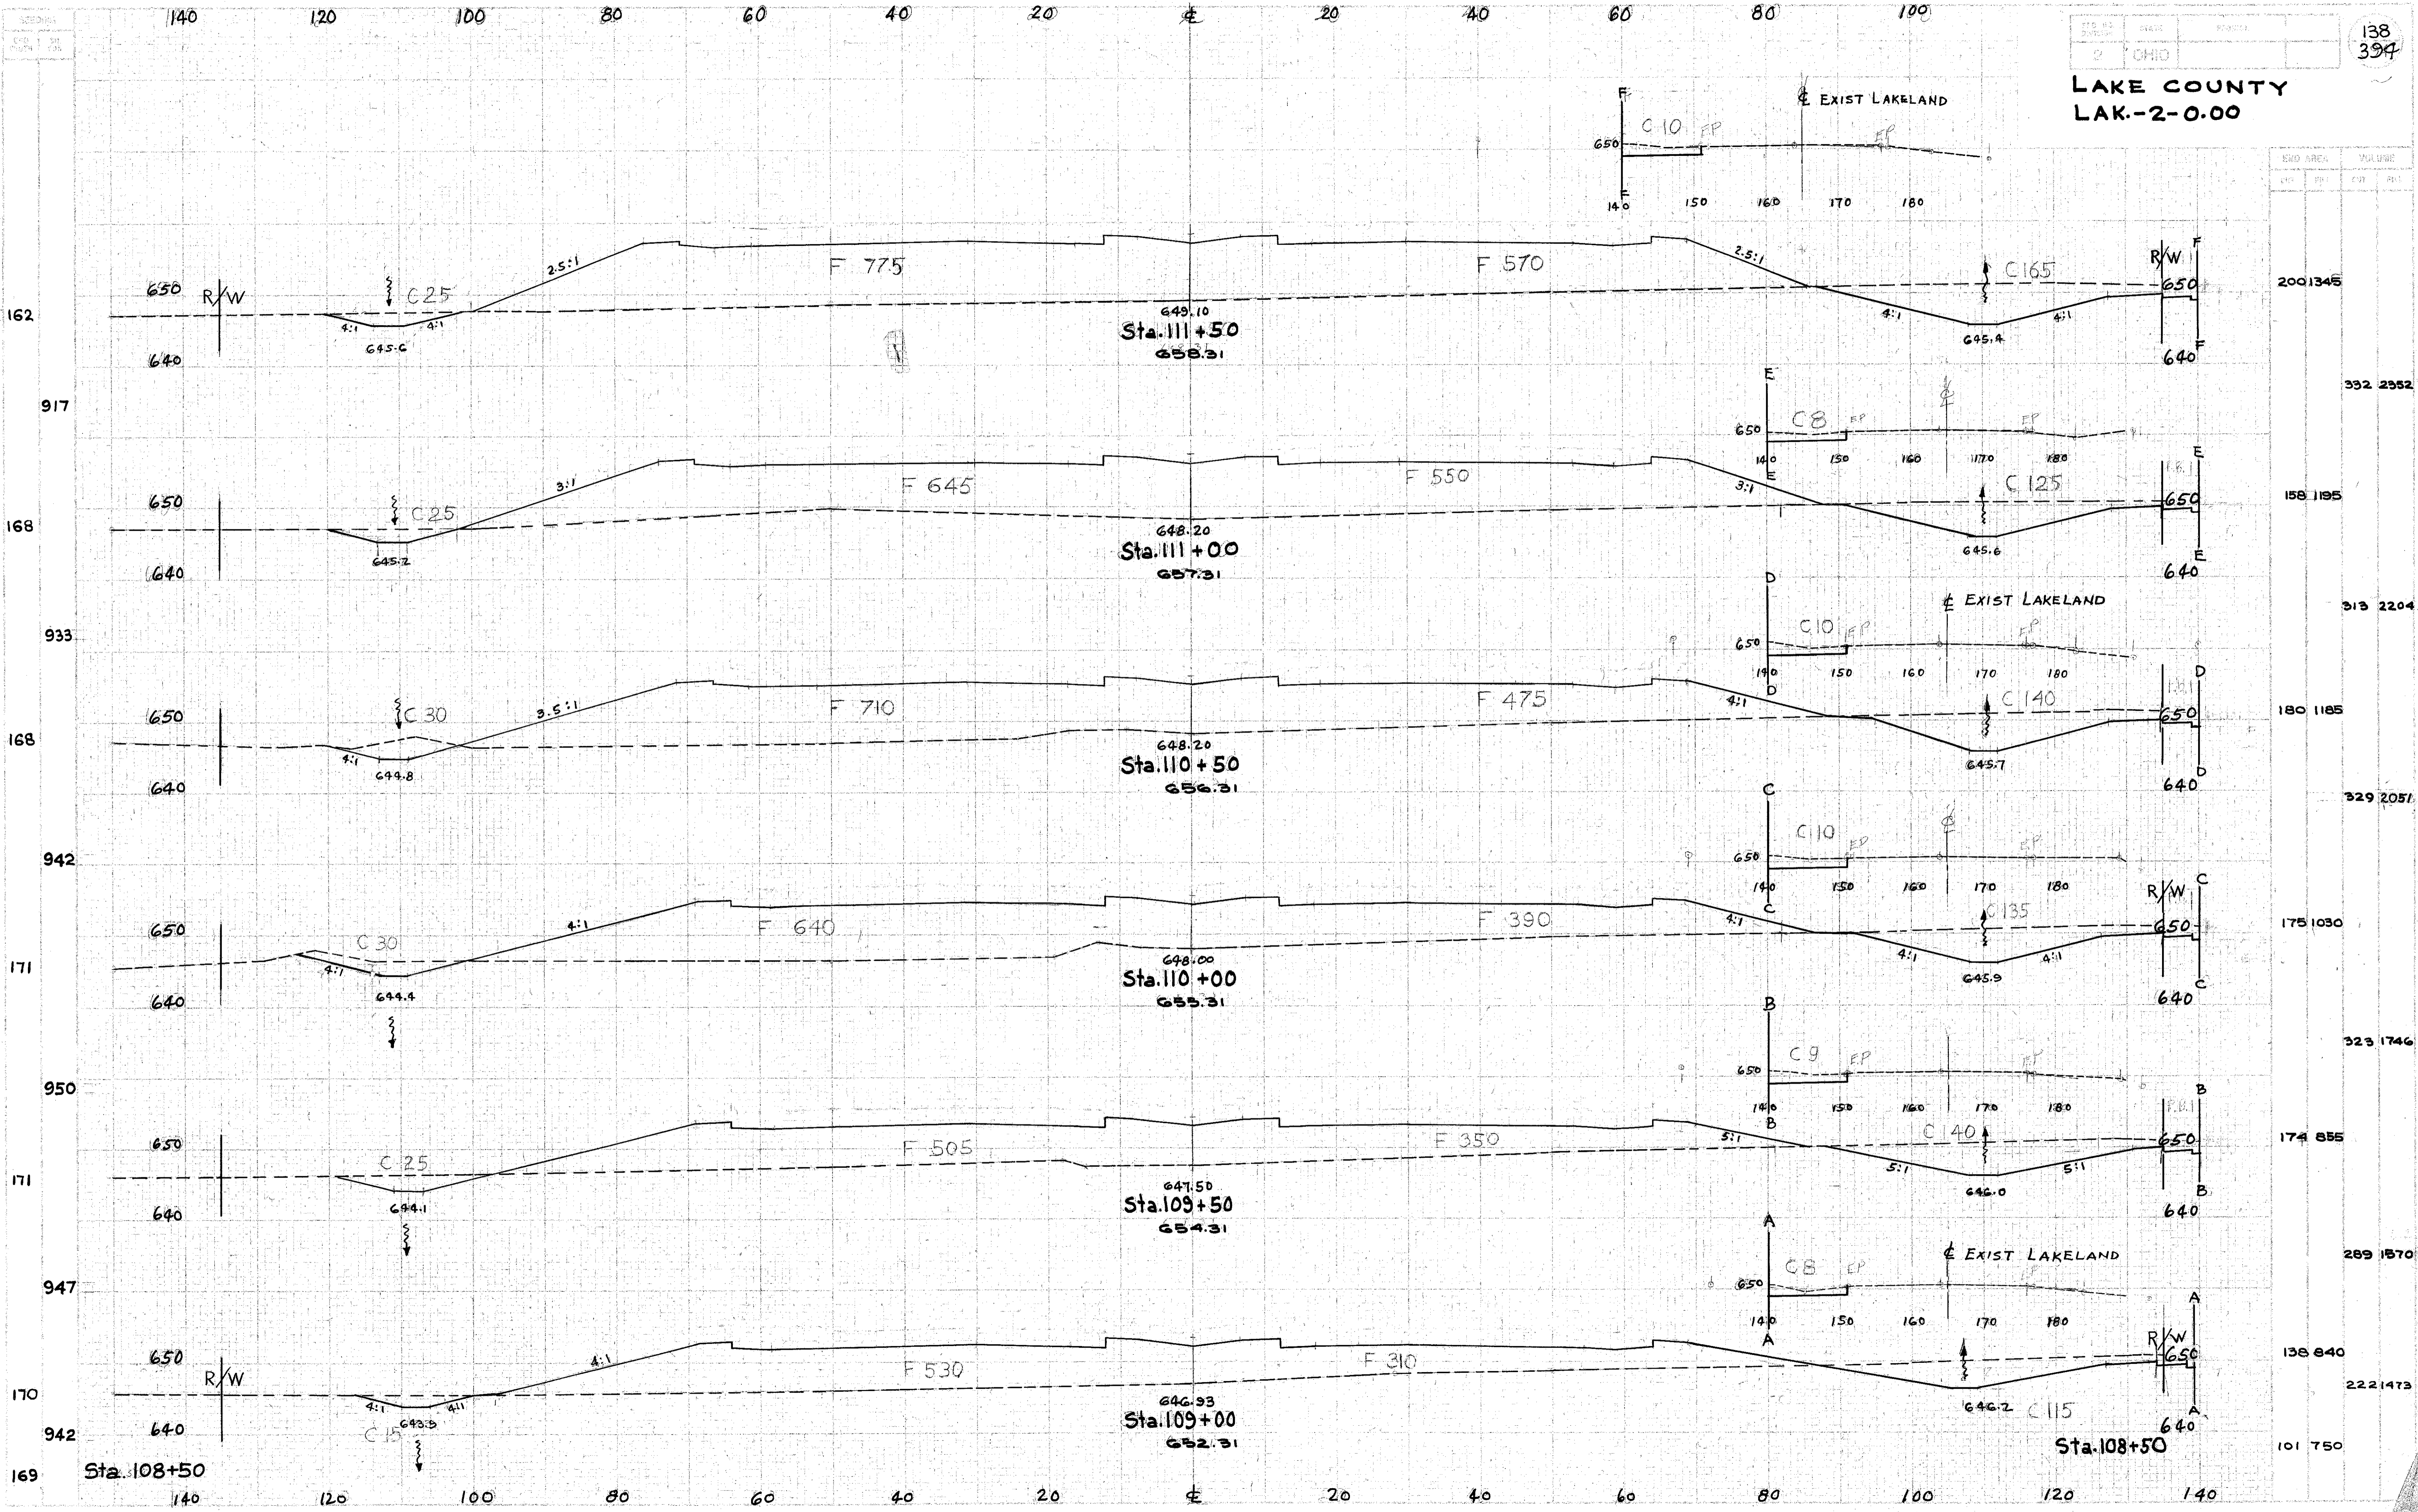

CROSS SECTIONS - STA. 109+00 TO STA. 111+50