


LAKE COUNTY
LAK-2-0.00

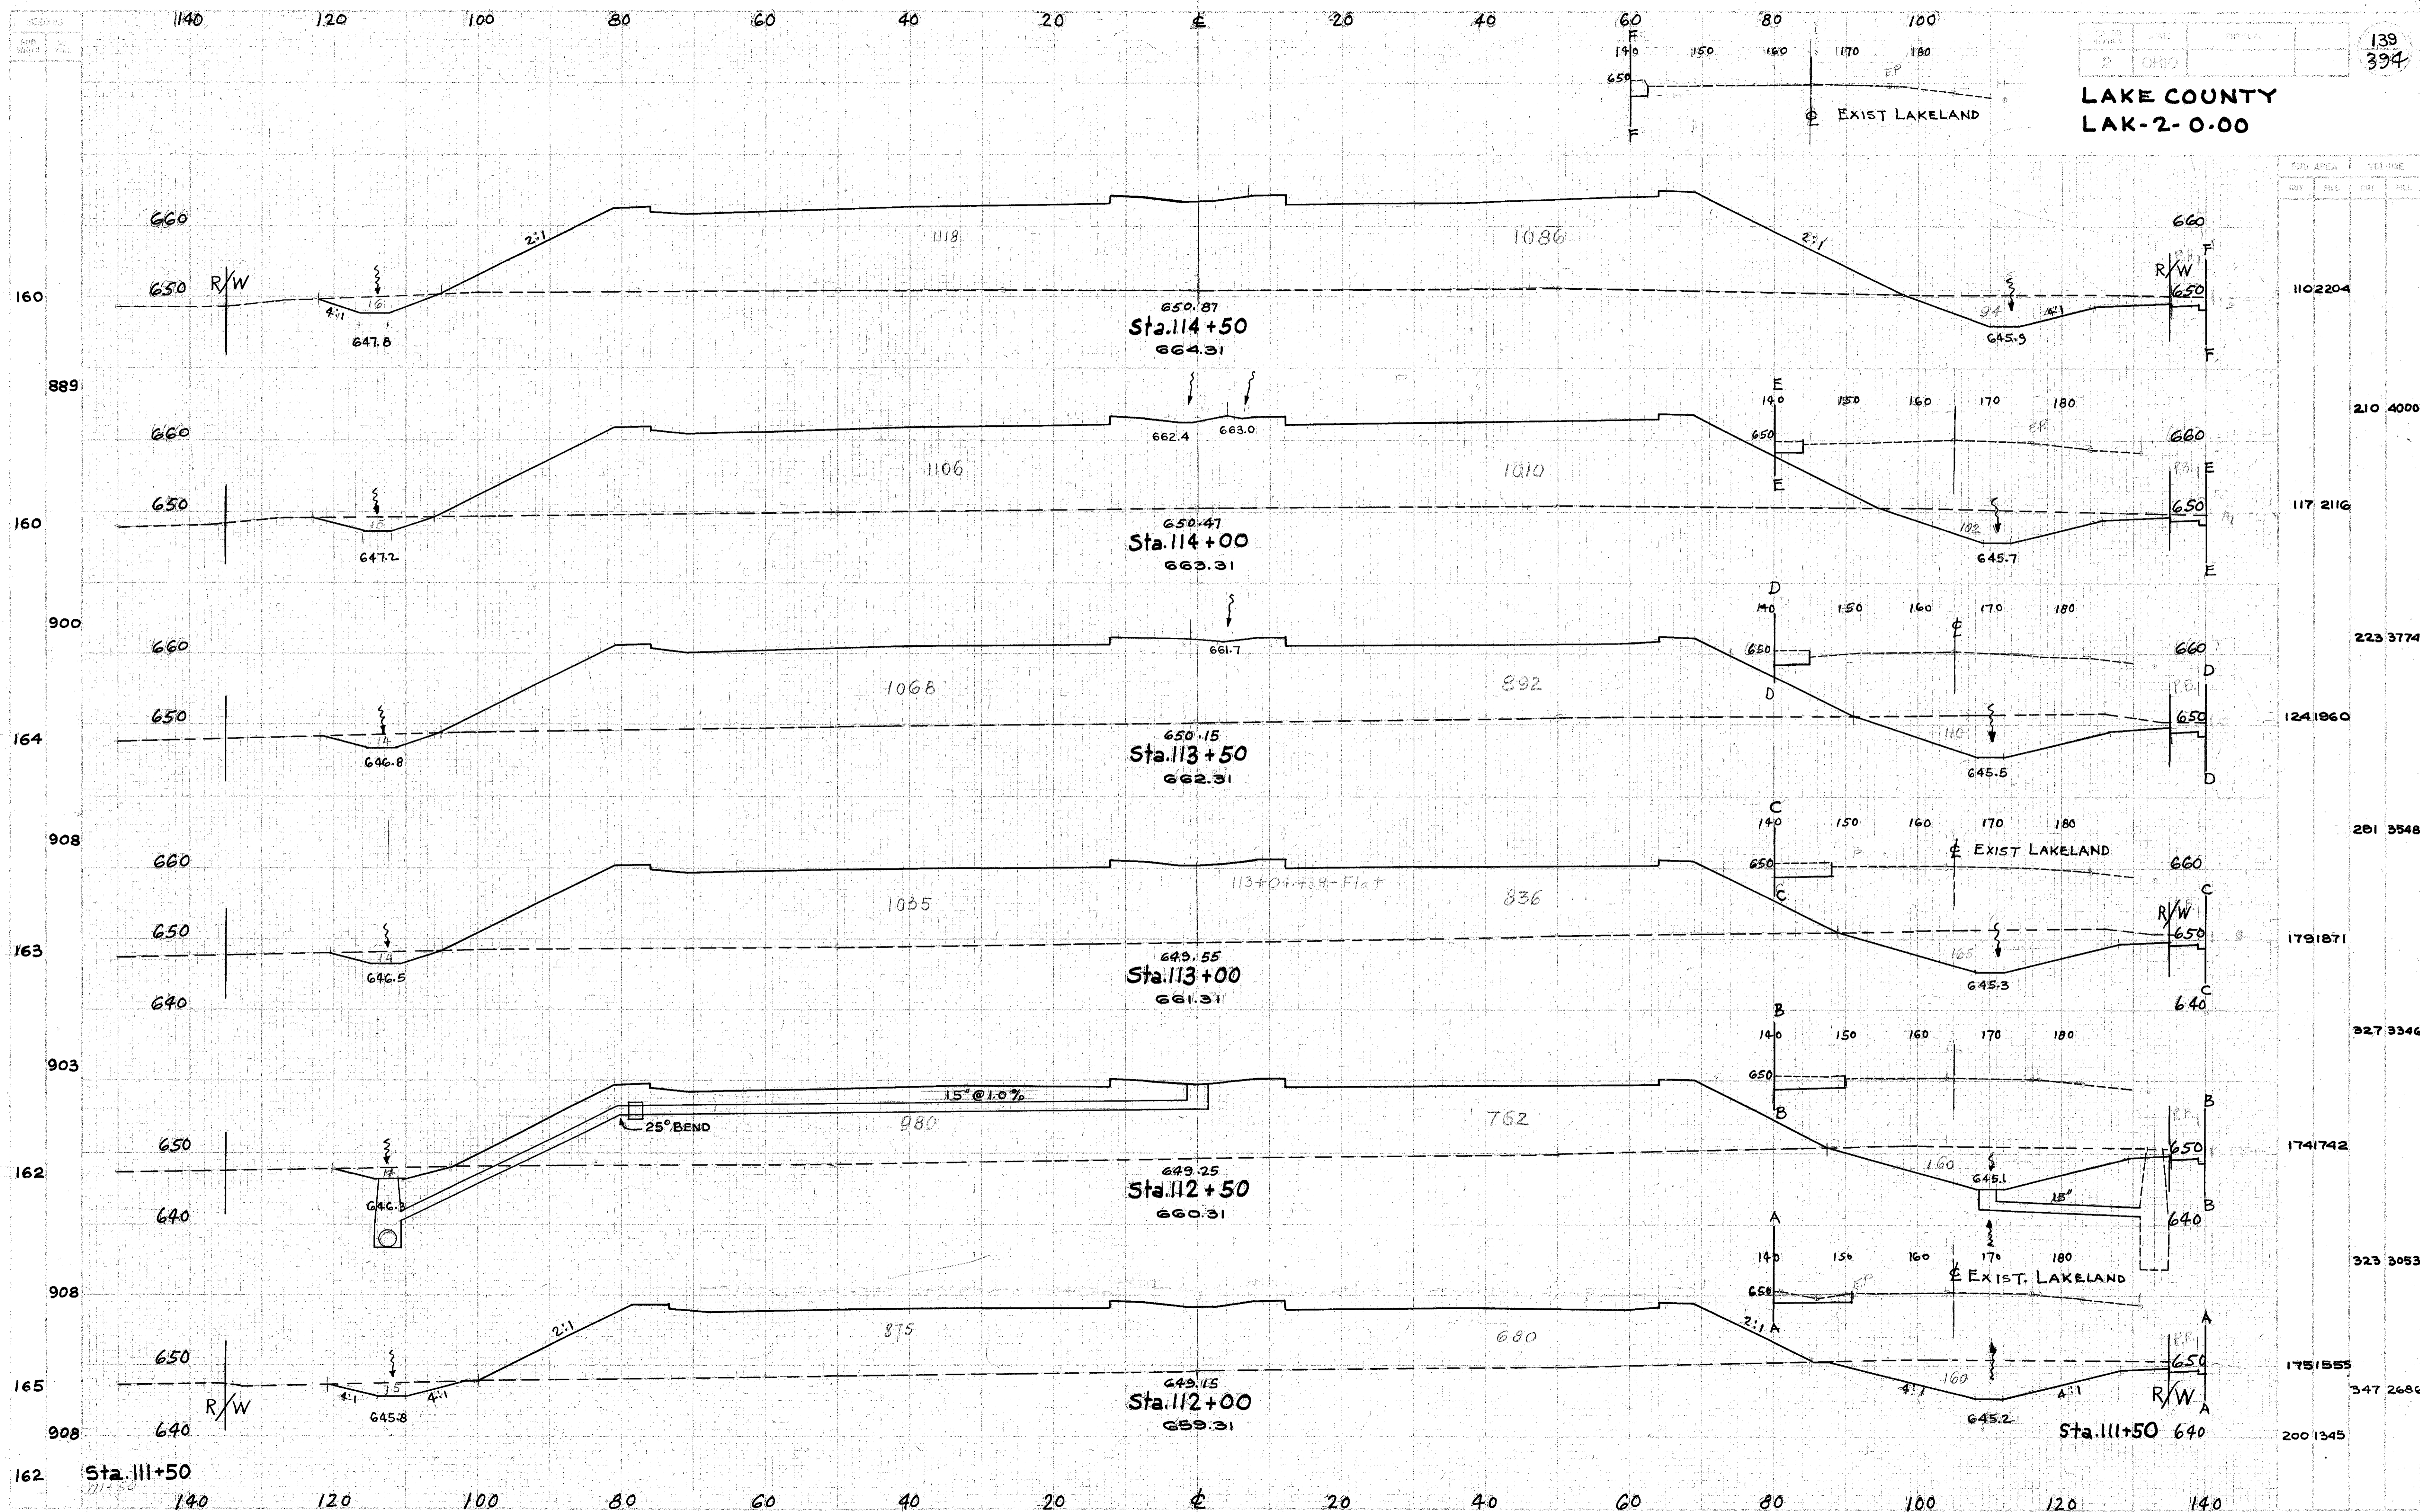

CROSS SECTIONS - STA. 112+00 TO STA. 114+50