


LAKE COUNTY  
LAK.-2-0.00

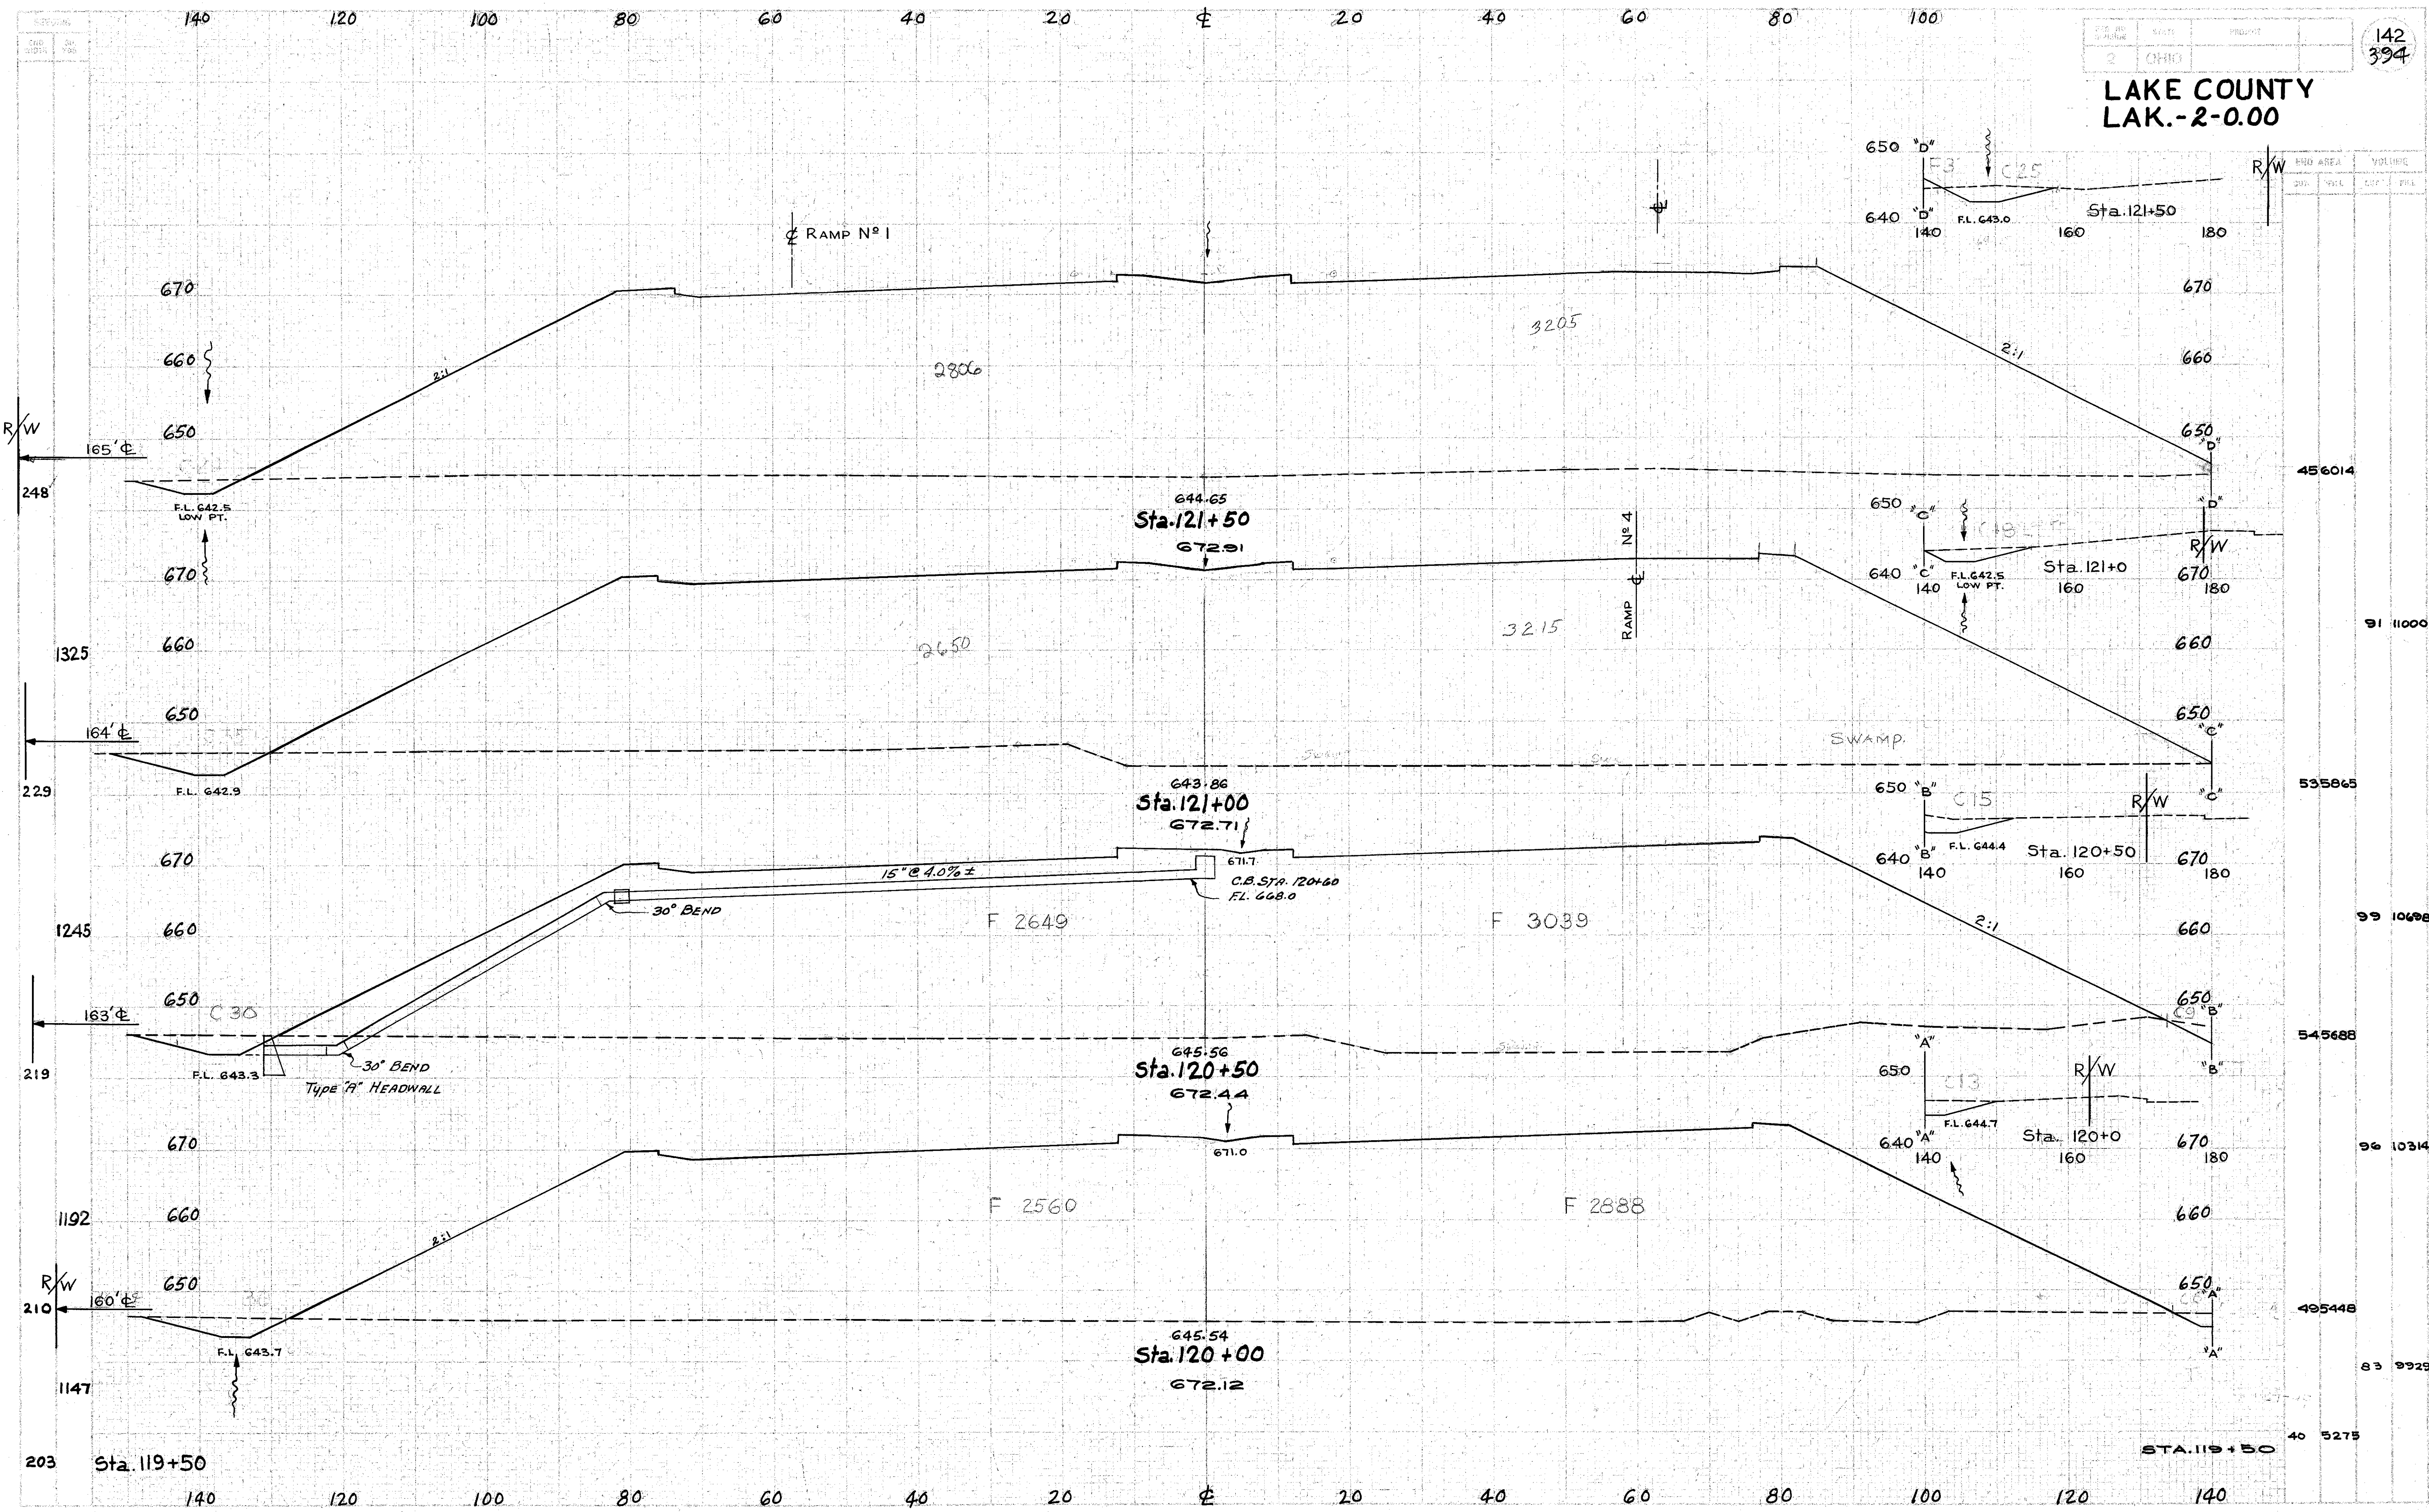

CROSS SECTIONS - STA. 120+00 TO STA. 121+50