


LAKE COUNTY  
LAK.-2-0.00

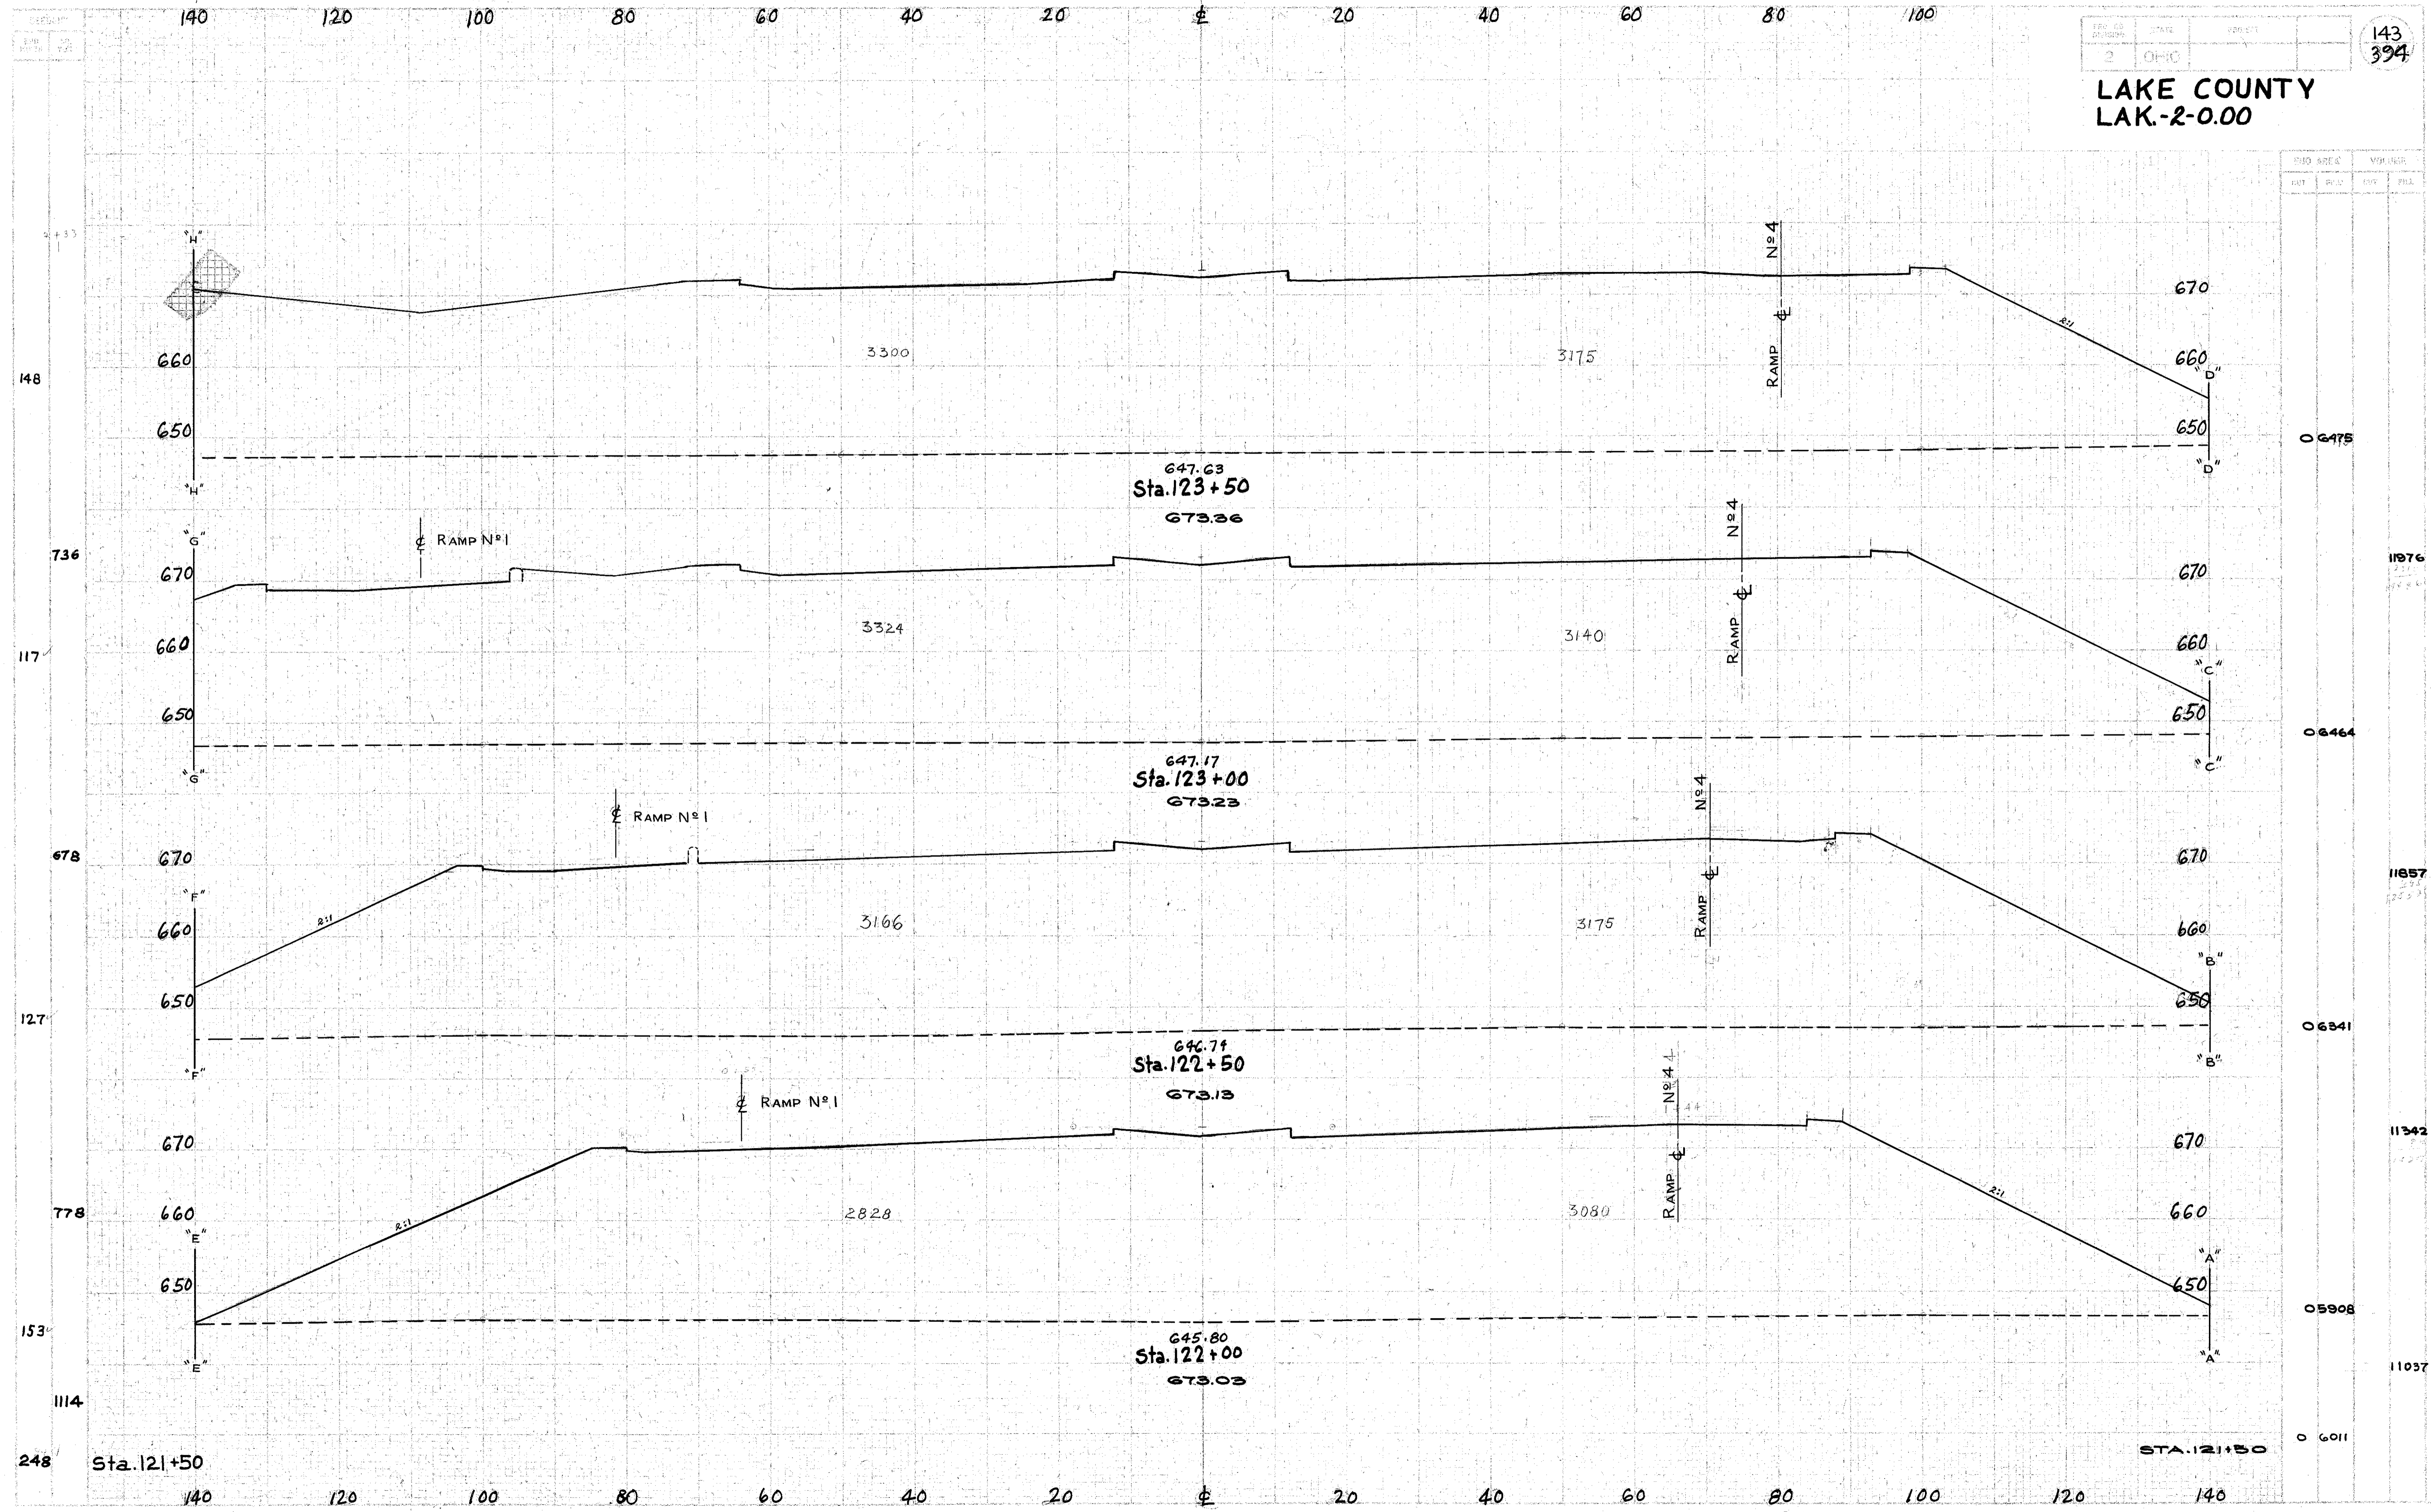

PRO. AREA		ADJUST.	
EST.	REV.	EST.	REV.
06475		11976	
06464		11857	
06341		11342	
05908		11037	
06011			

CROSS-SECTIONS - STA. 122+00 TO STA. 123+50