


LAKE COUNTY  
LAK-2-0.00

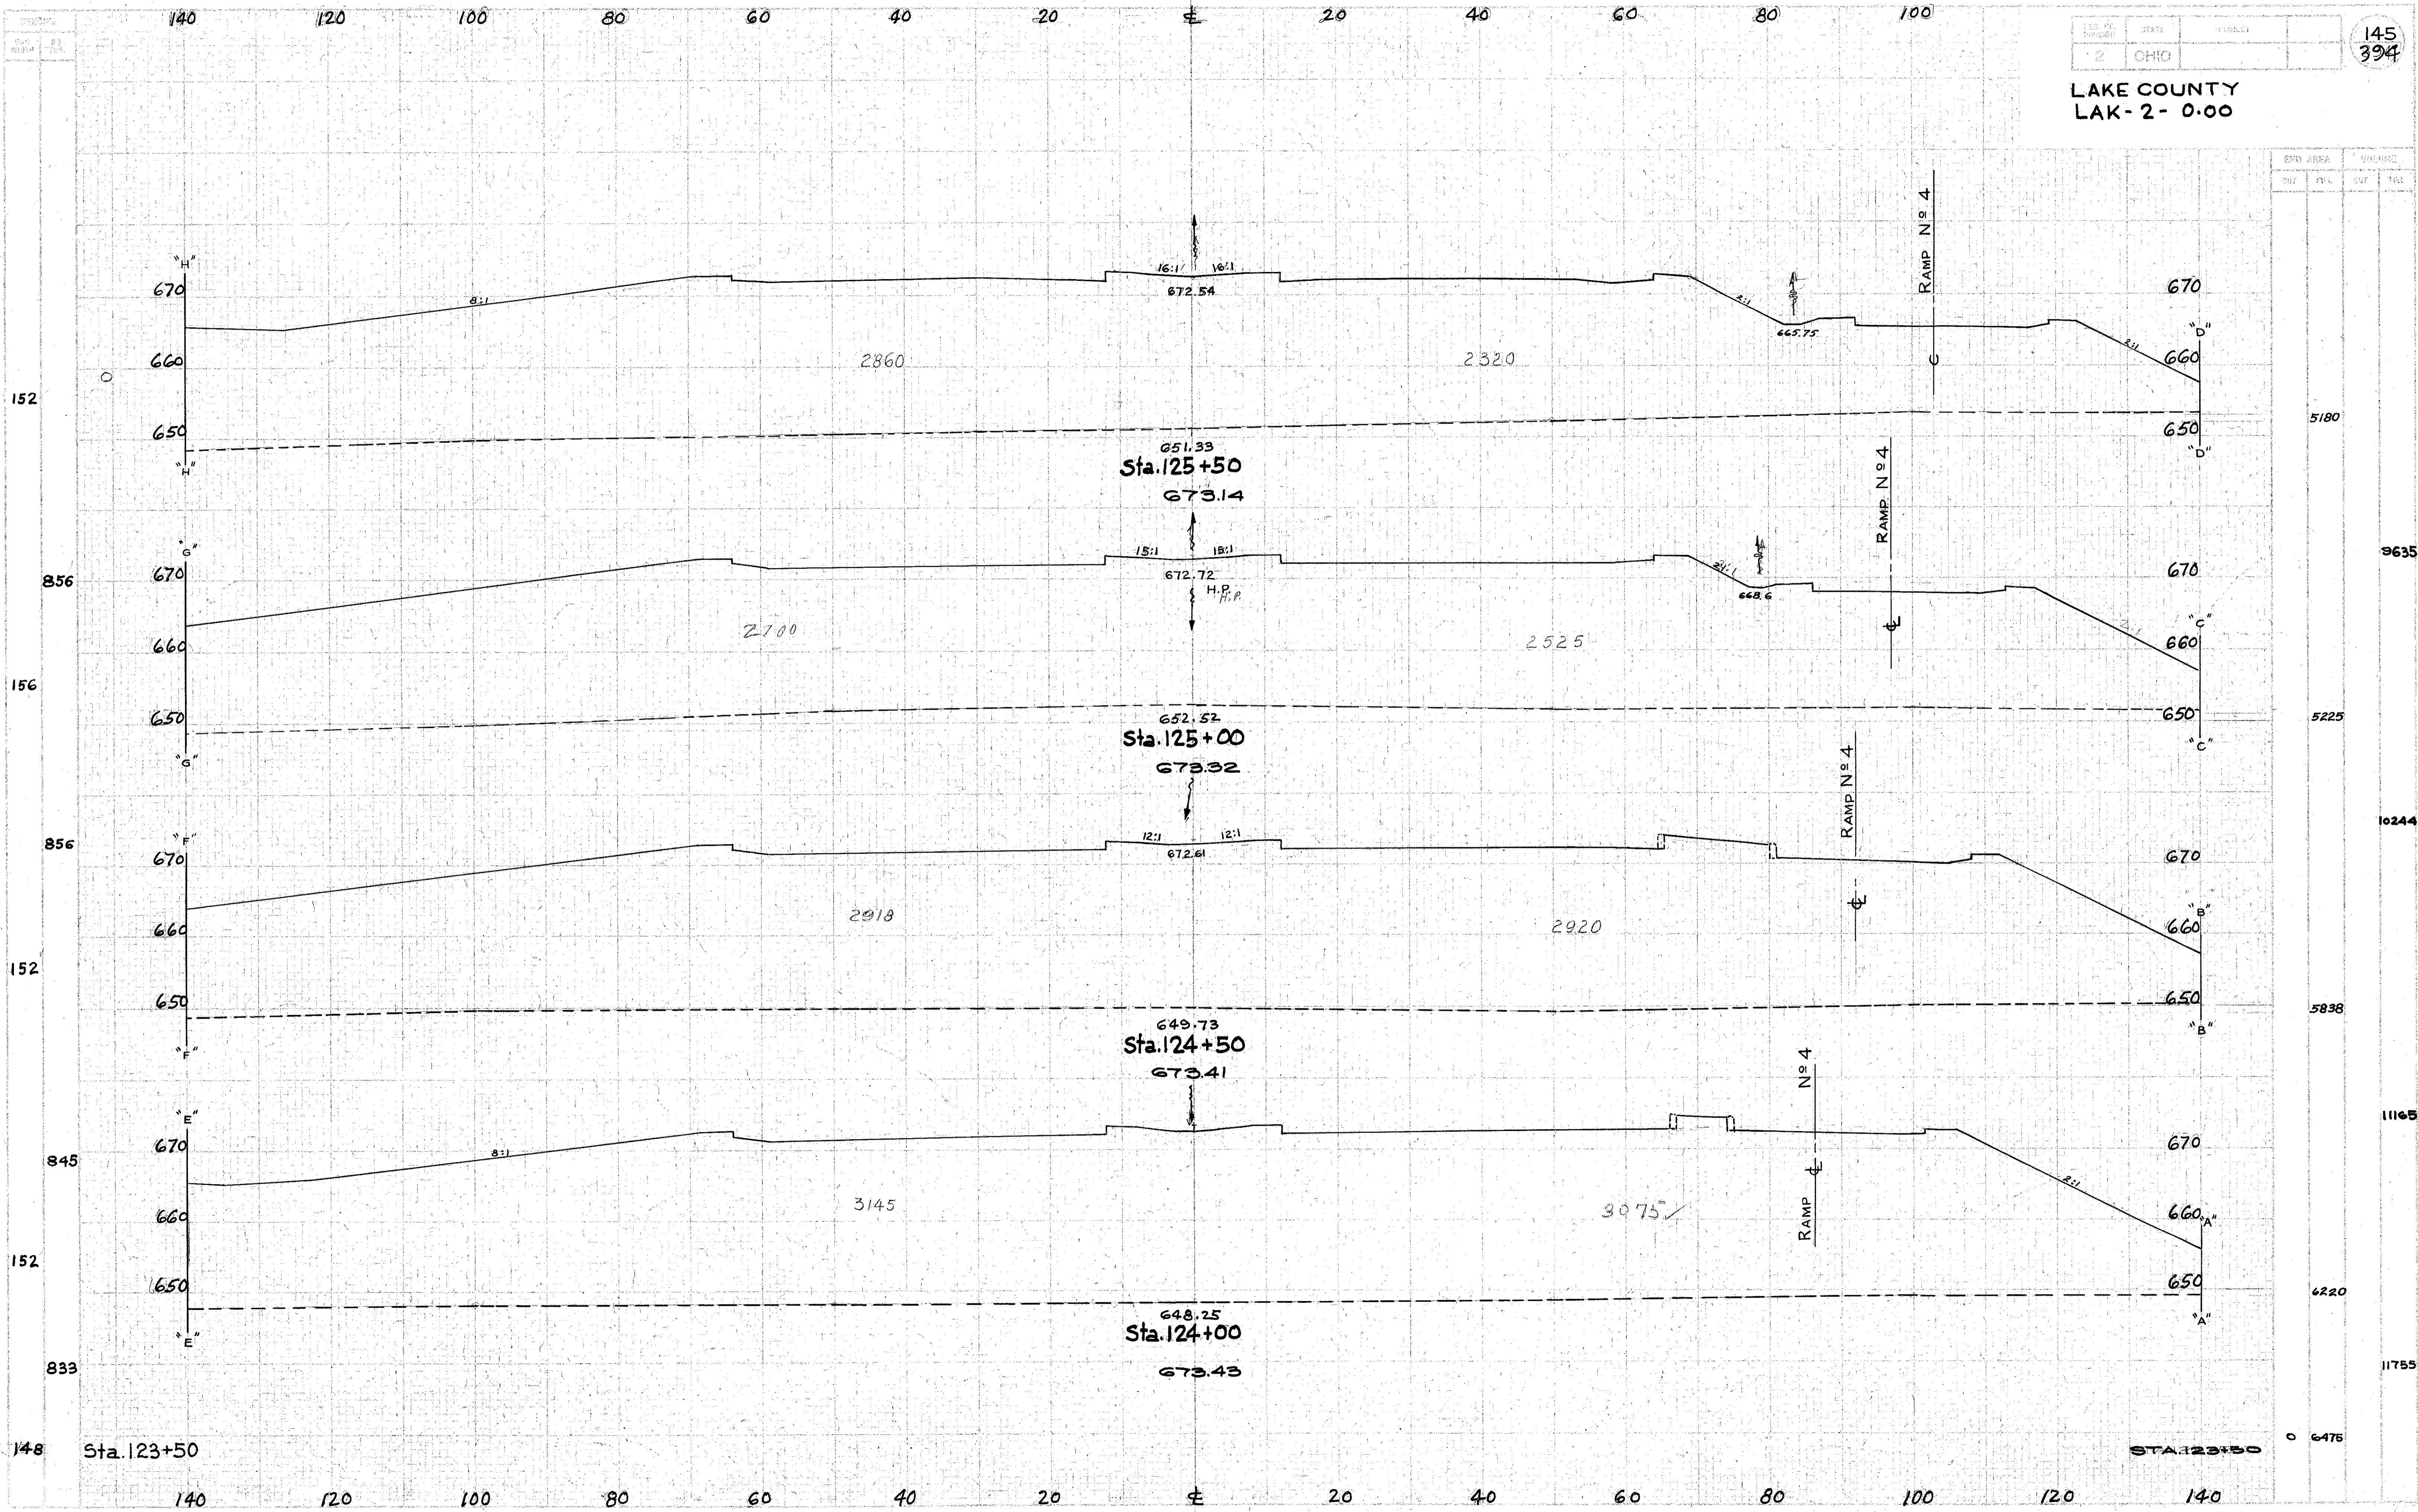

EXIST. AREA		PROPOSED	
OUT	TOTAL	OUT	TOTAL
	5180		9635
	5225		10244
	5838		1165
	6220		11755
	6475		

CROSS SECTIONS - STA. 124+00 TO STA. 125+50