

400


300

200

FED. RD. DIST. NO.	STATE	PROJECT
2	OHIO	

146
394

LAKE COUNTY
LAK. - 2 - 0.00

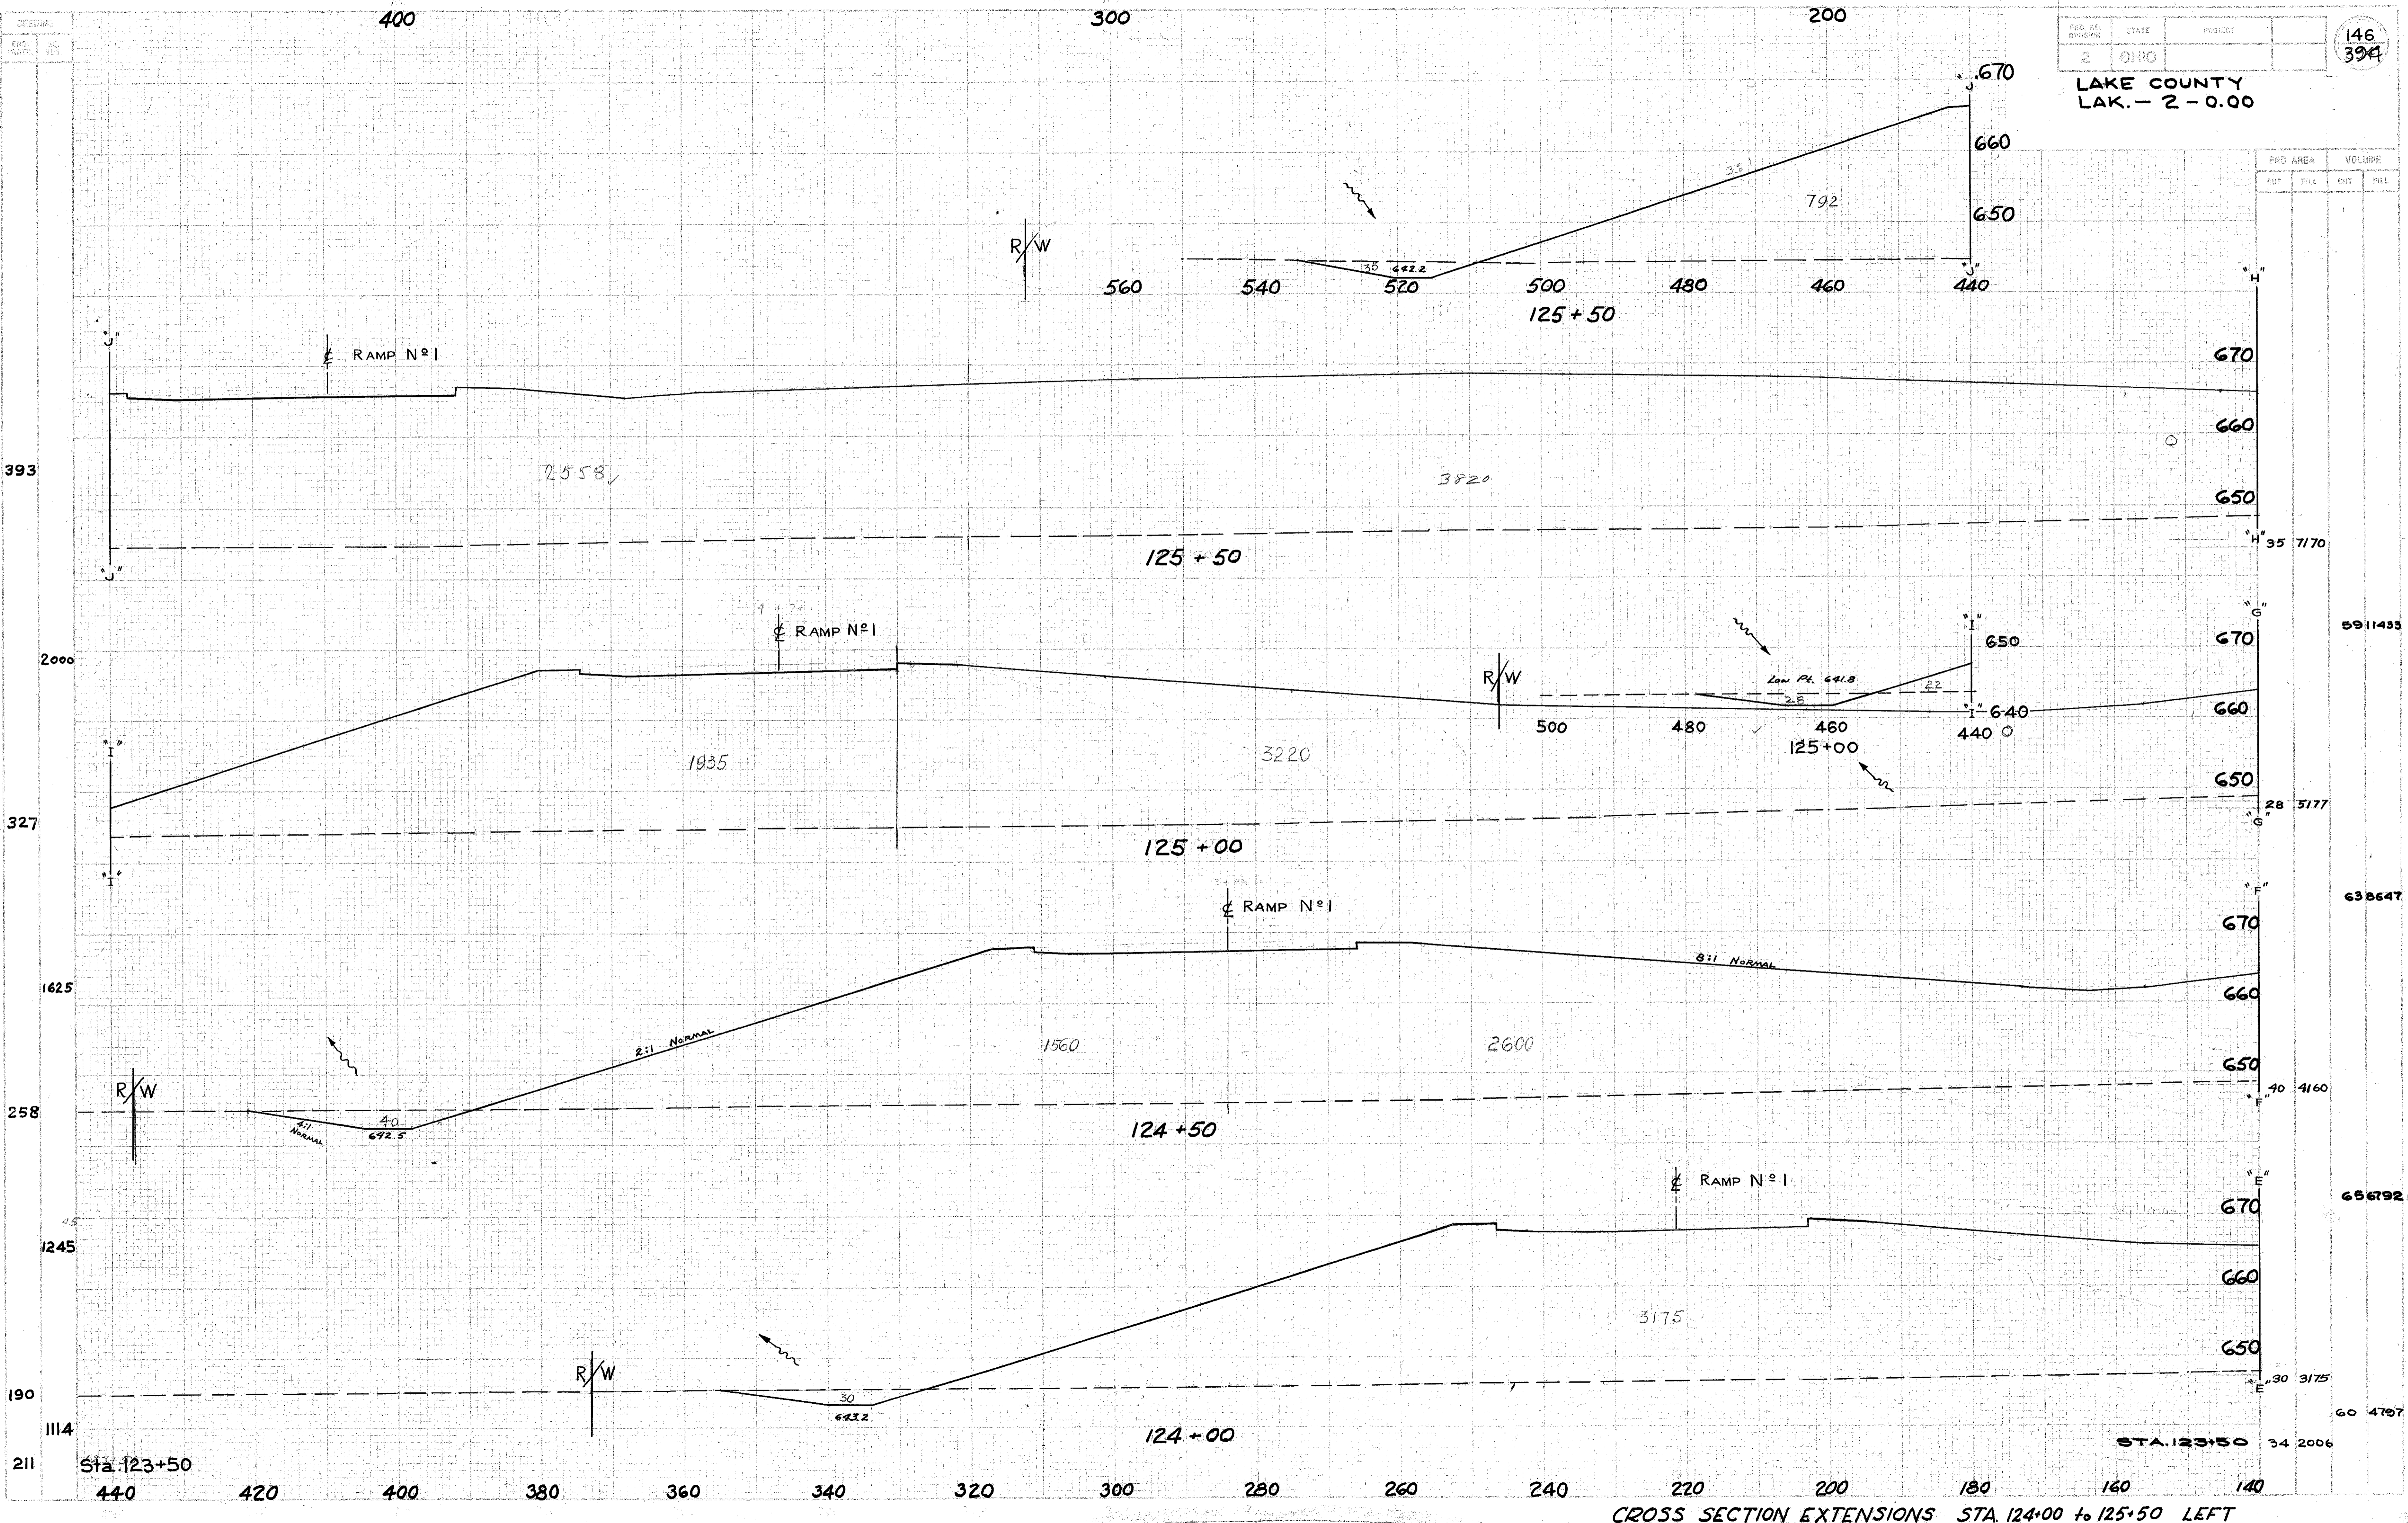

CROSS SECTION EXTENSIONS STA. 124+00 to 125+50 LEFT