


140 160 180 200 220 240

DATE	STATE	PROJECT
3	OHIO	

147  
394

LAKE COUNTY  
LAK-2-0.00

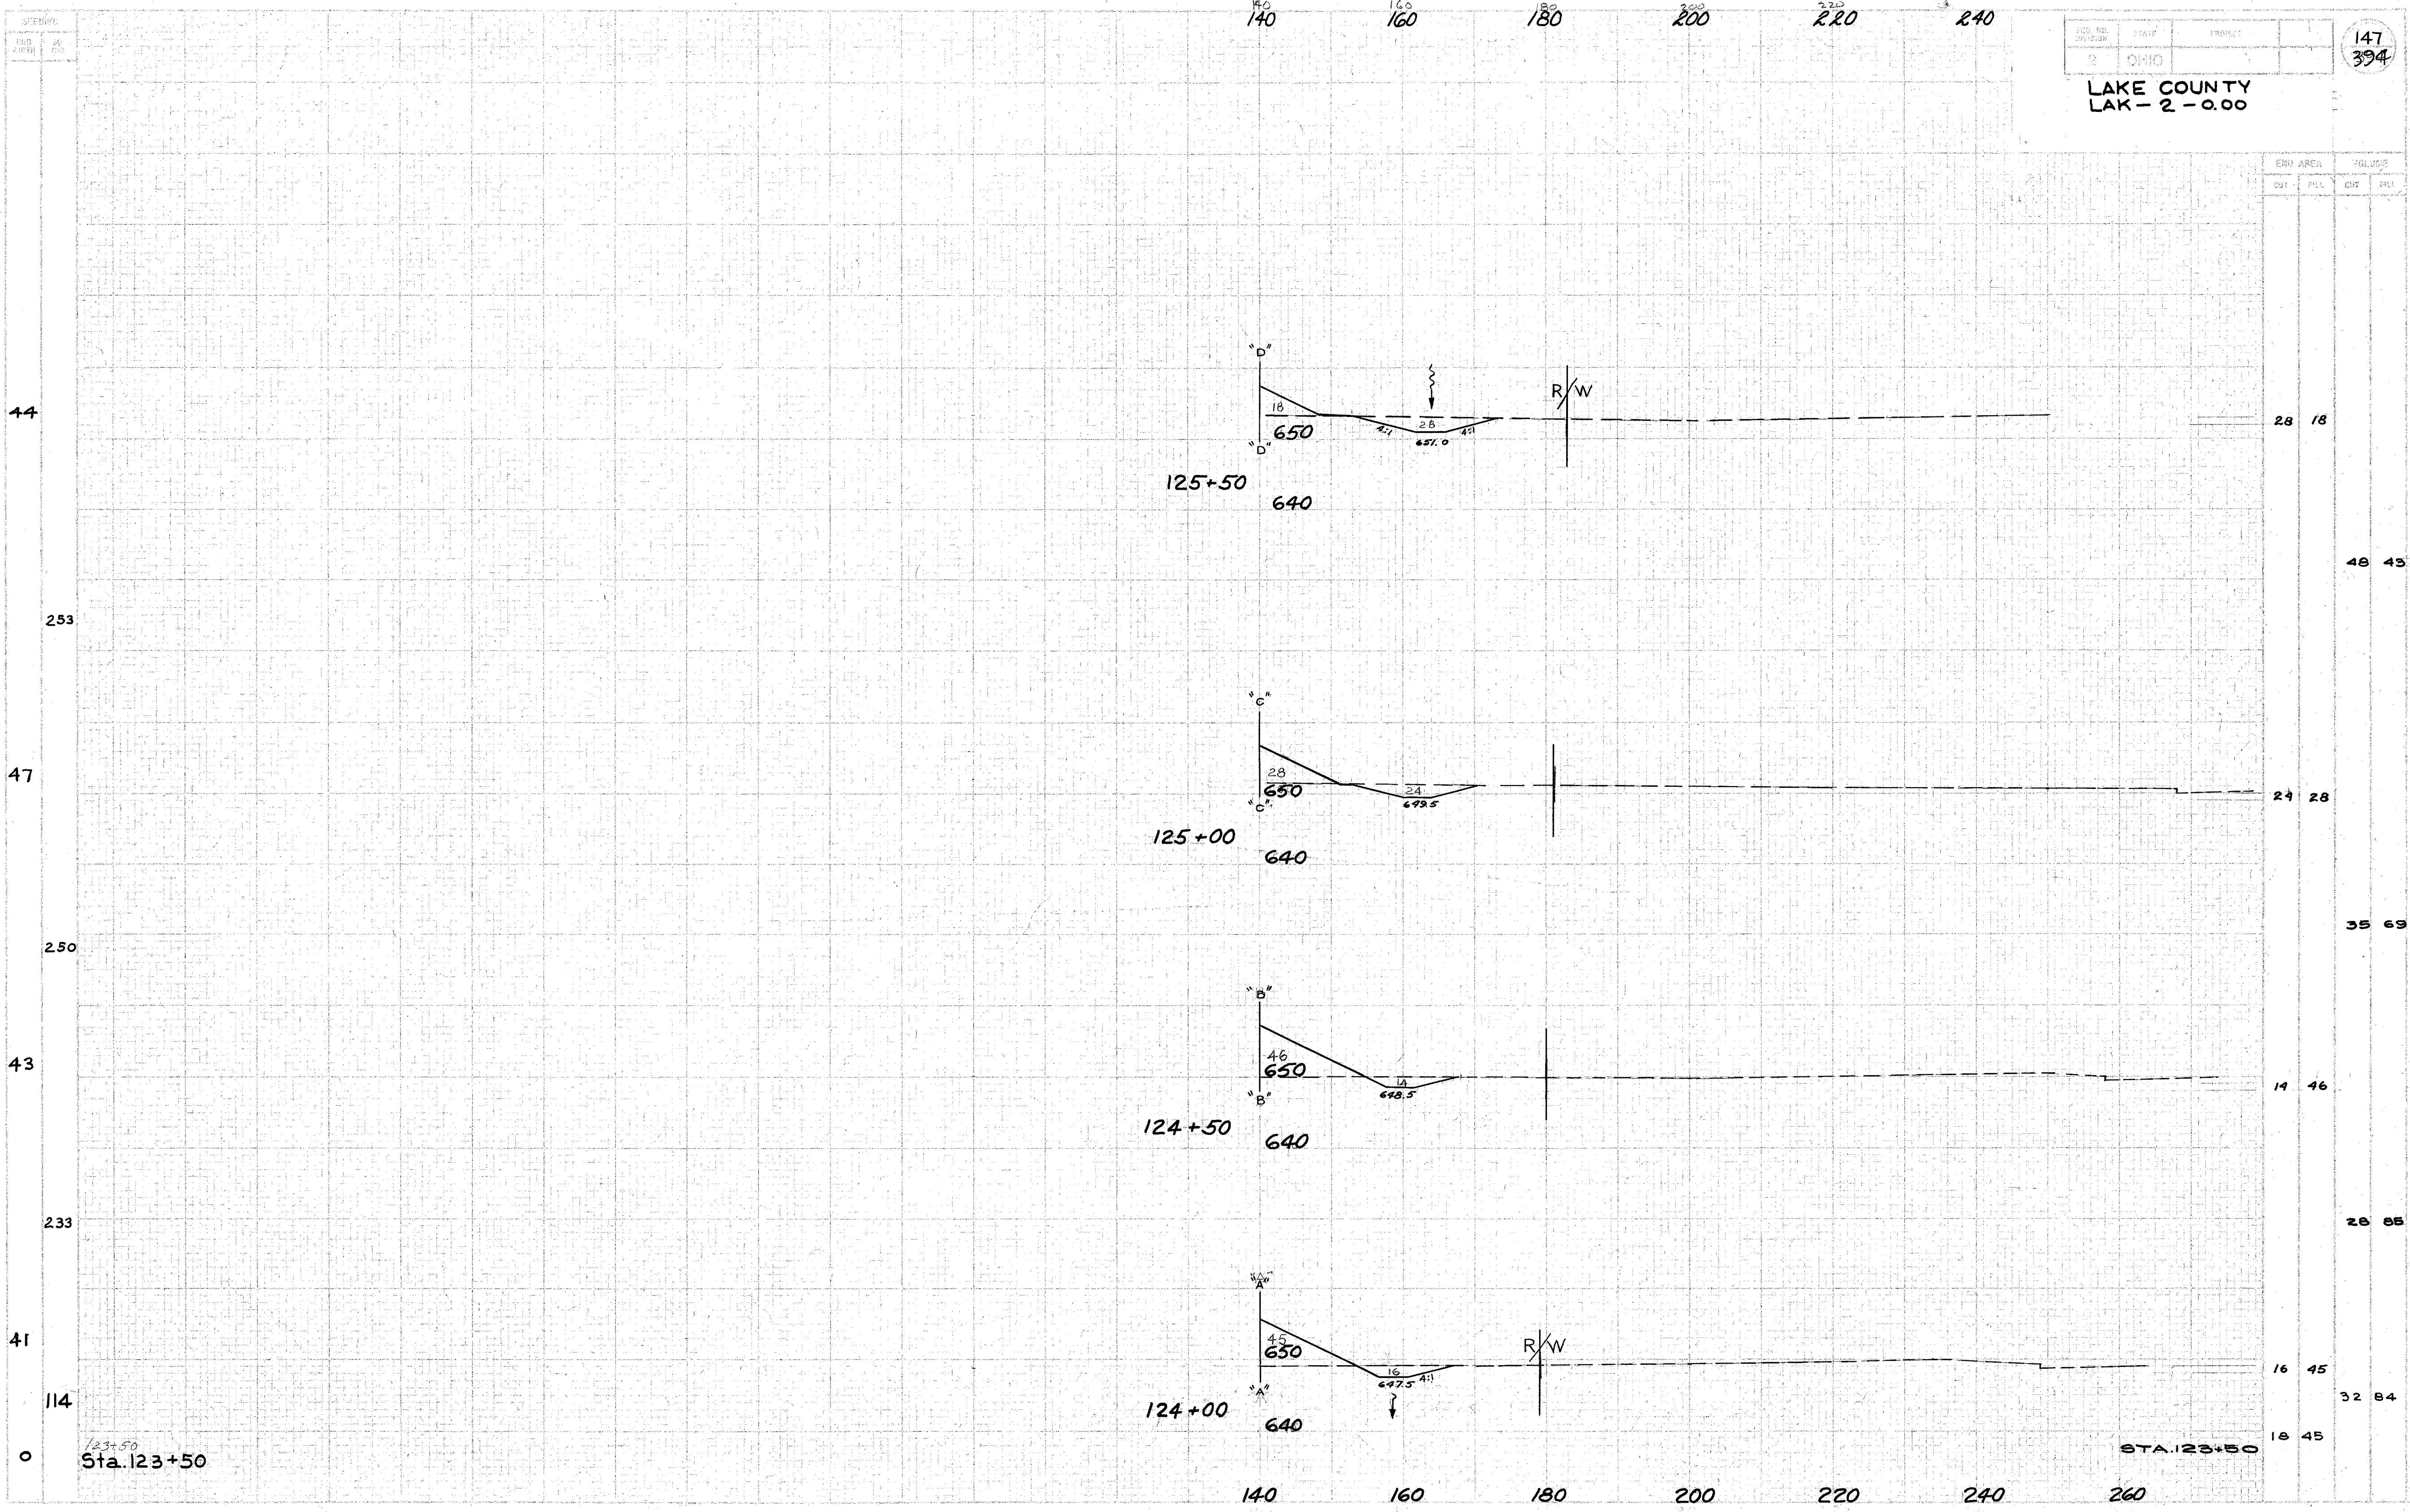

END AREA		VOLUME	
CUT	FILL	CUT	FILL
28	18		
48	45		
24	28		
35	69		
14	46		
26	65		
16	45	32	84
18	45		

Sta. 123+50

Sta. 123+50

CROSS SECTION EXTENSIONS STA. 124+00 to 125+50 RIGHT