


LAKE COUNTY
LAK. - 2 - 0.00

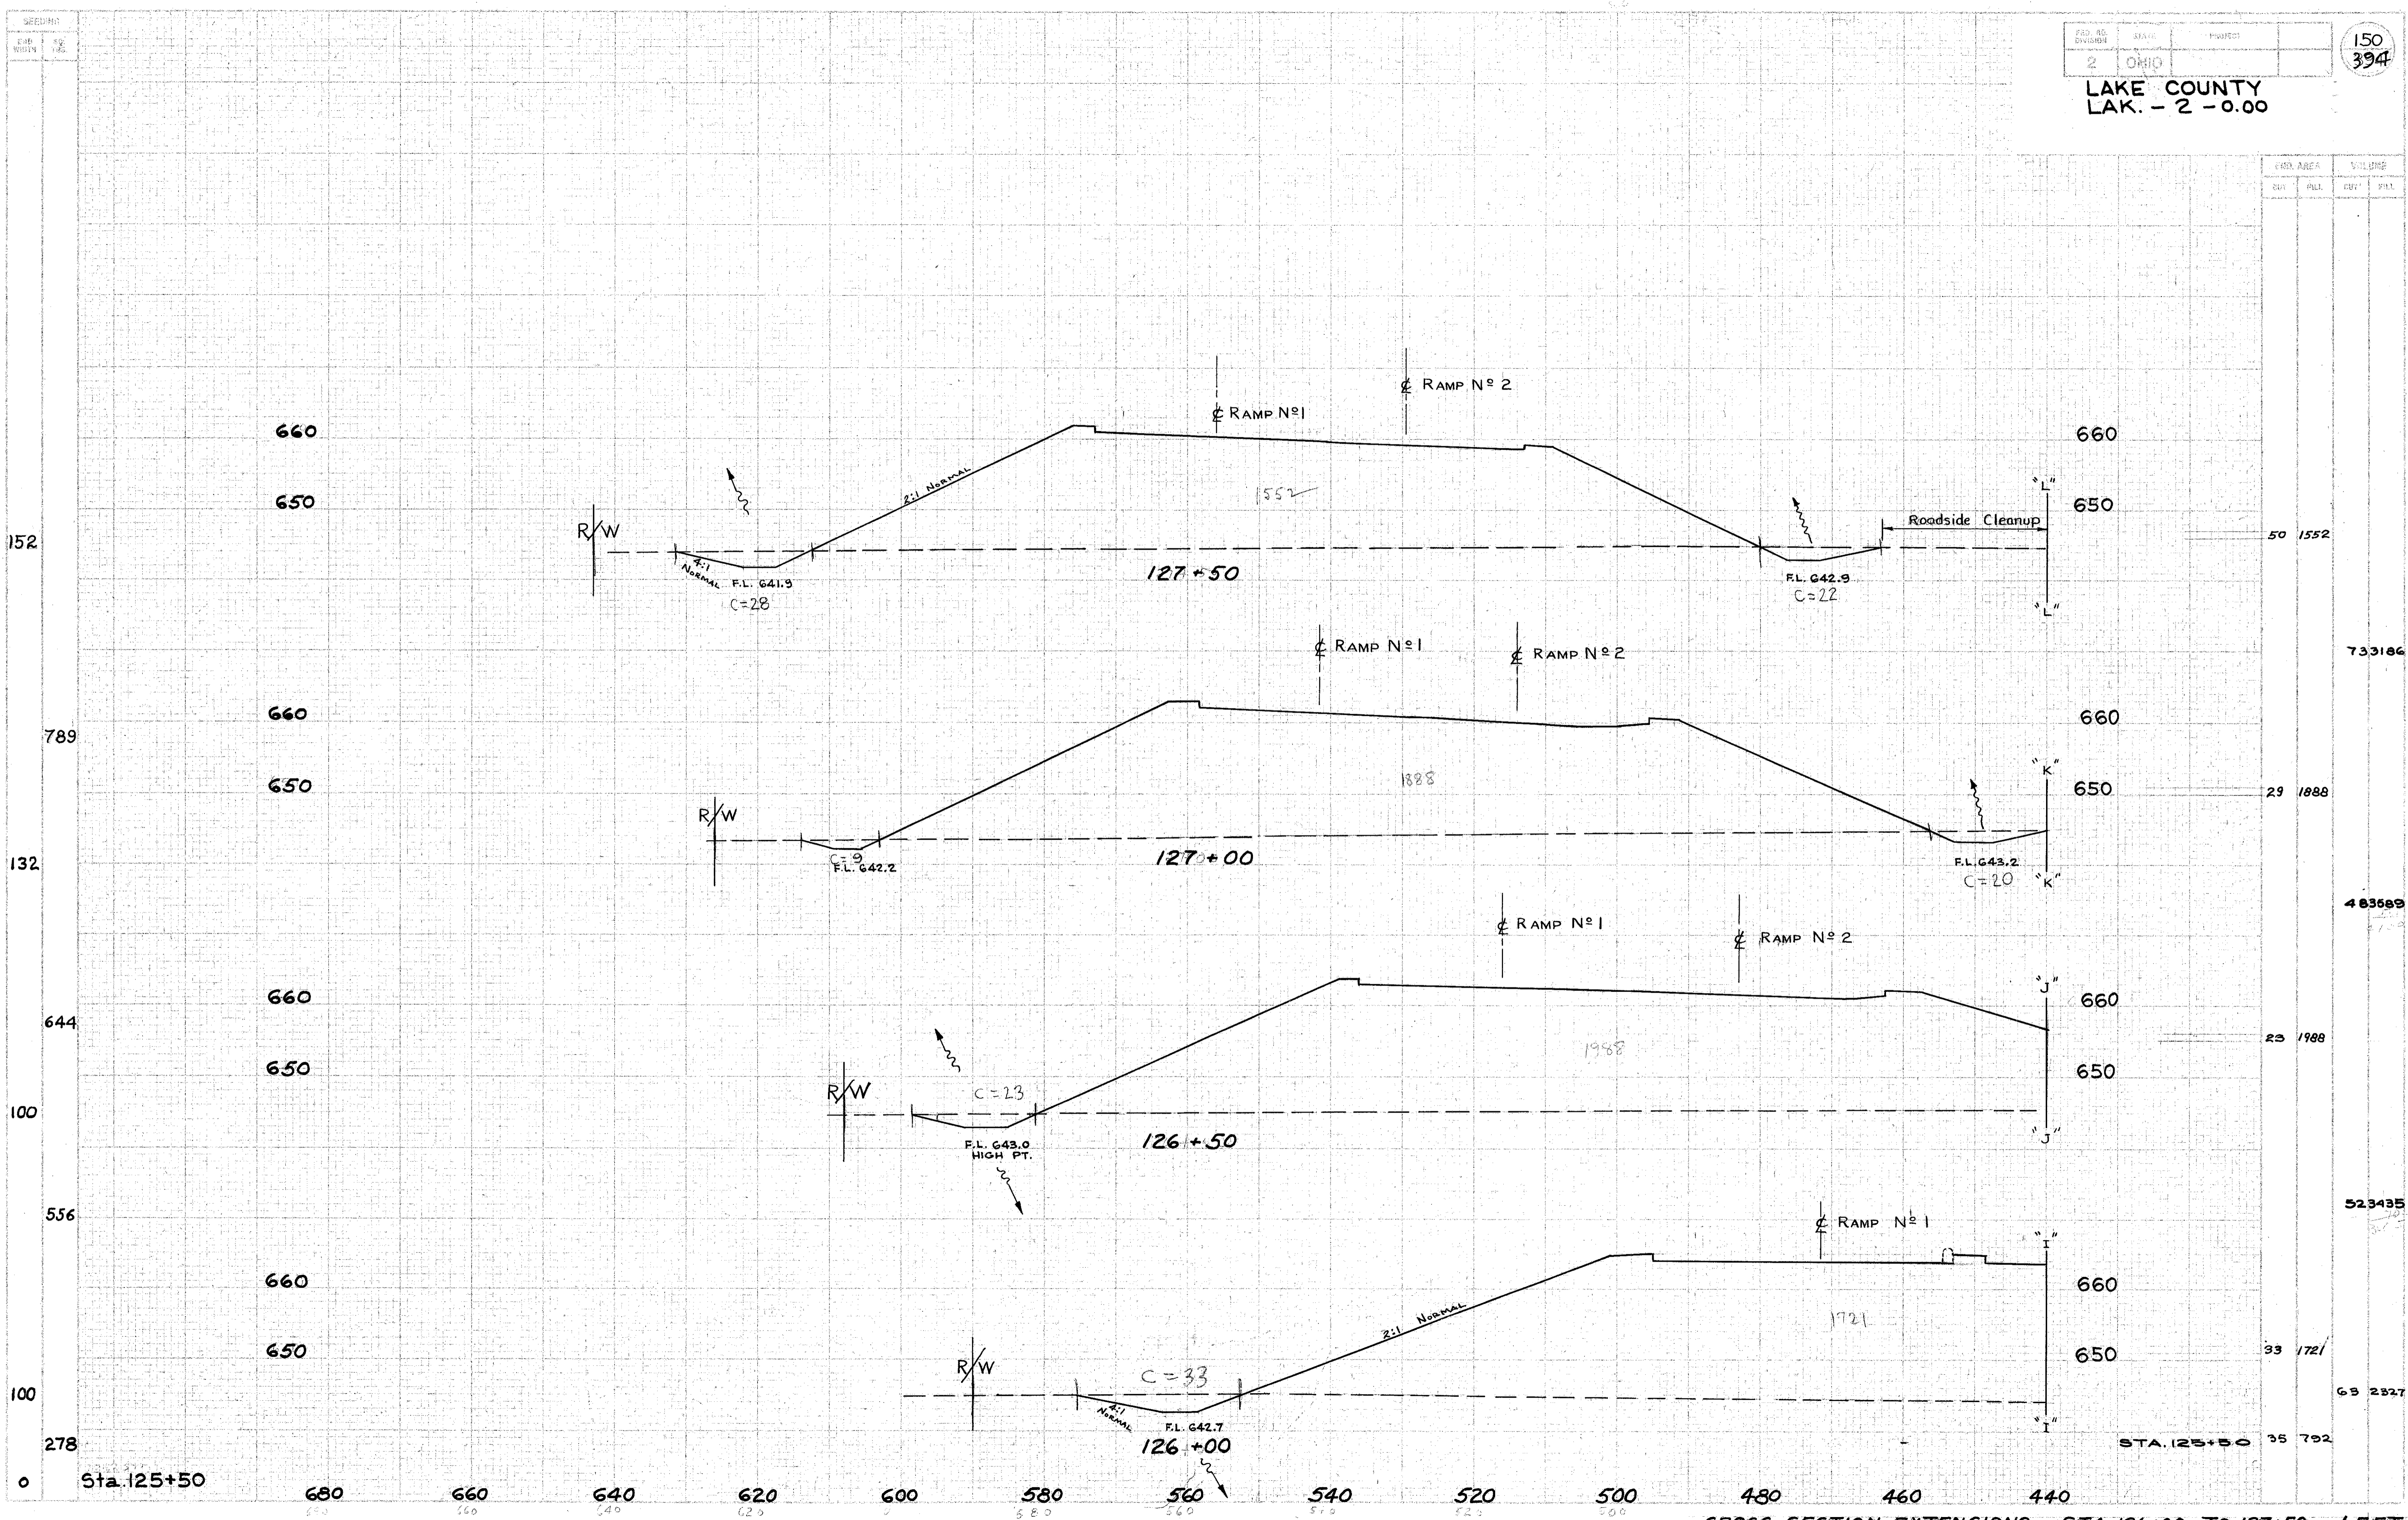

CROSS SECTION EXTENSIONS - STA. 126+00 TO 127+50 - LEFT