


140 160 180 200 220 240

151
394

LAKE COUNTY
LAK - 2 - 0.00

CROSS AREA
VOL. CUT
VOL. FILL

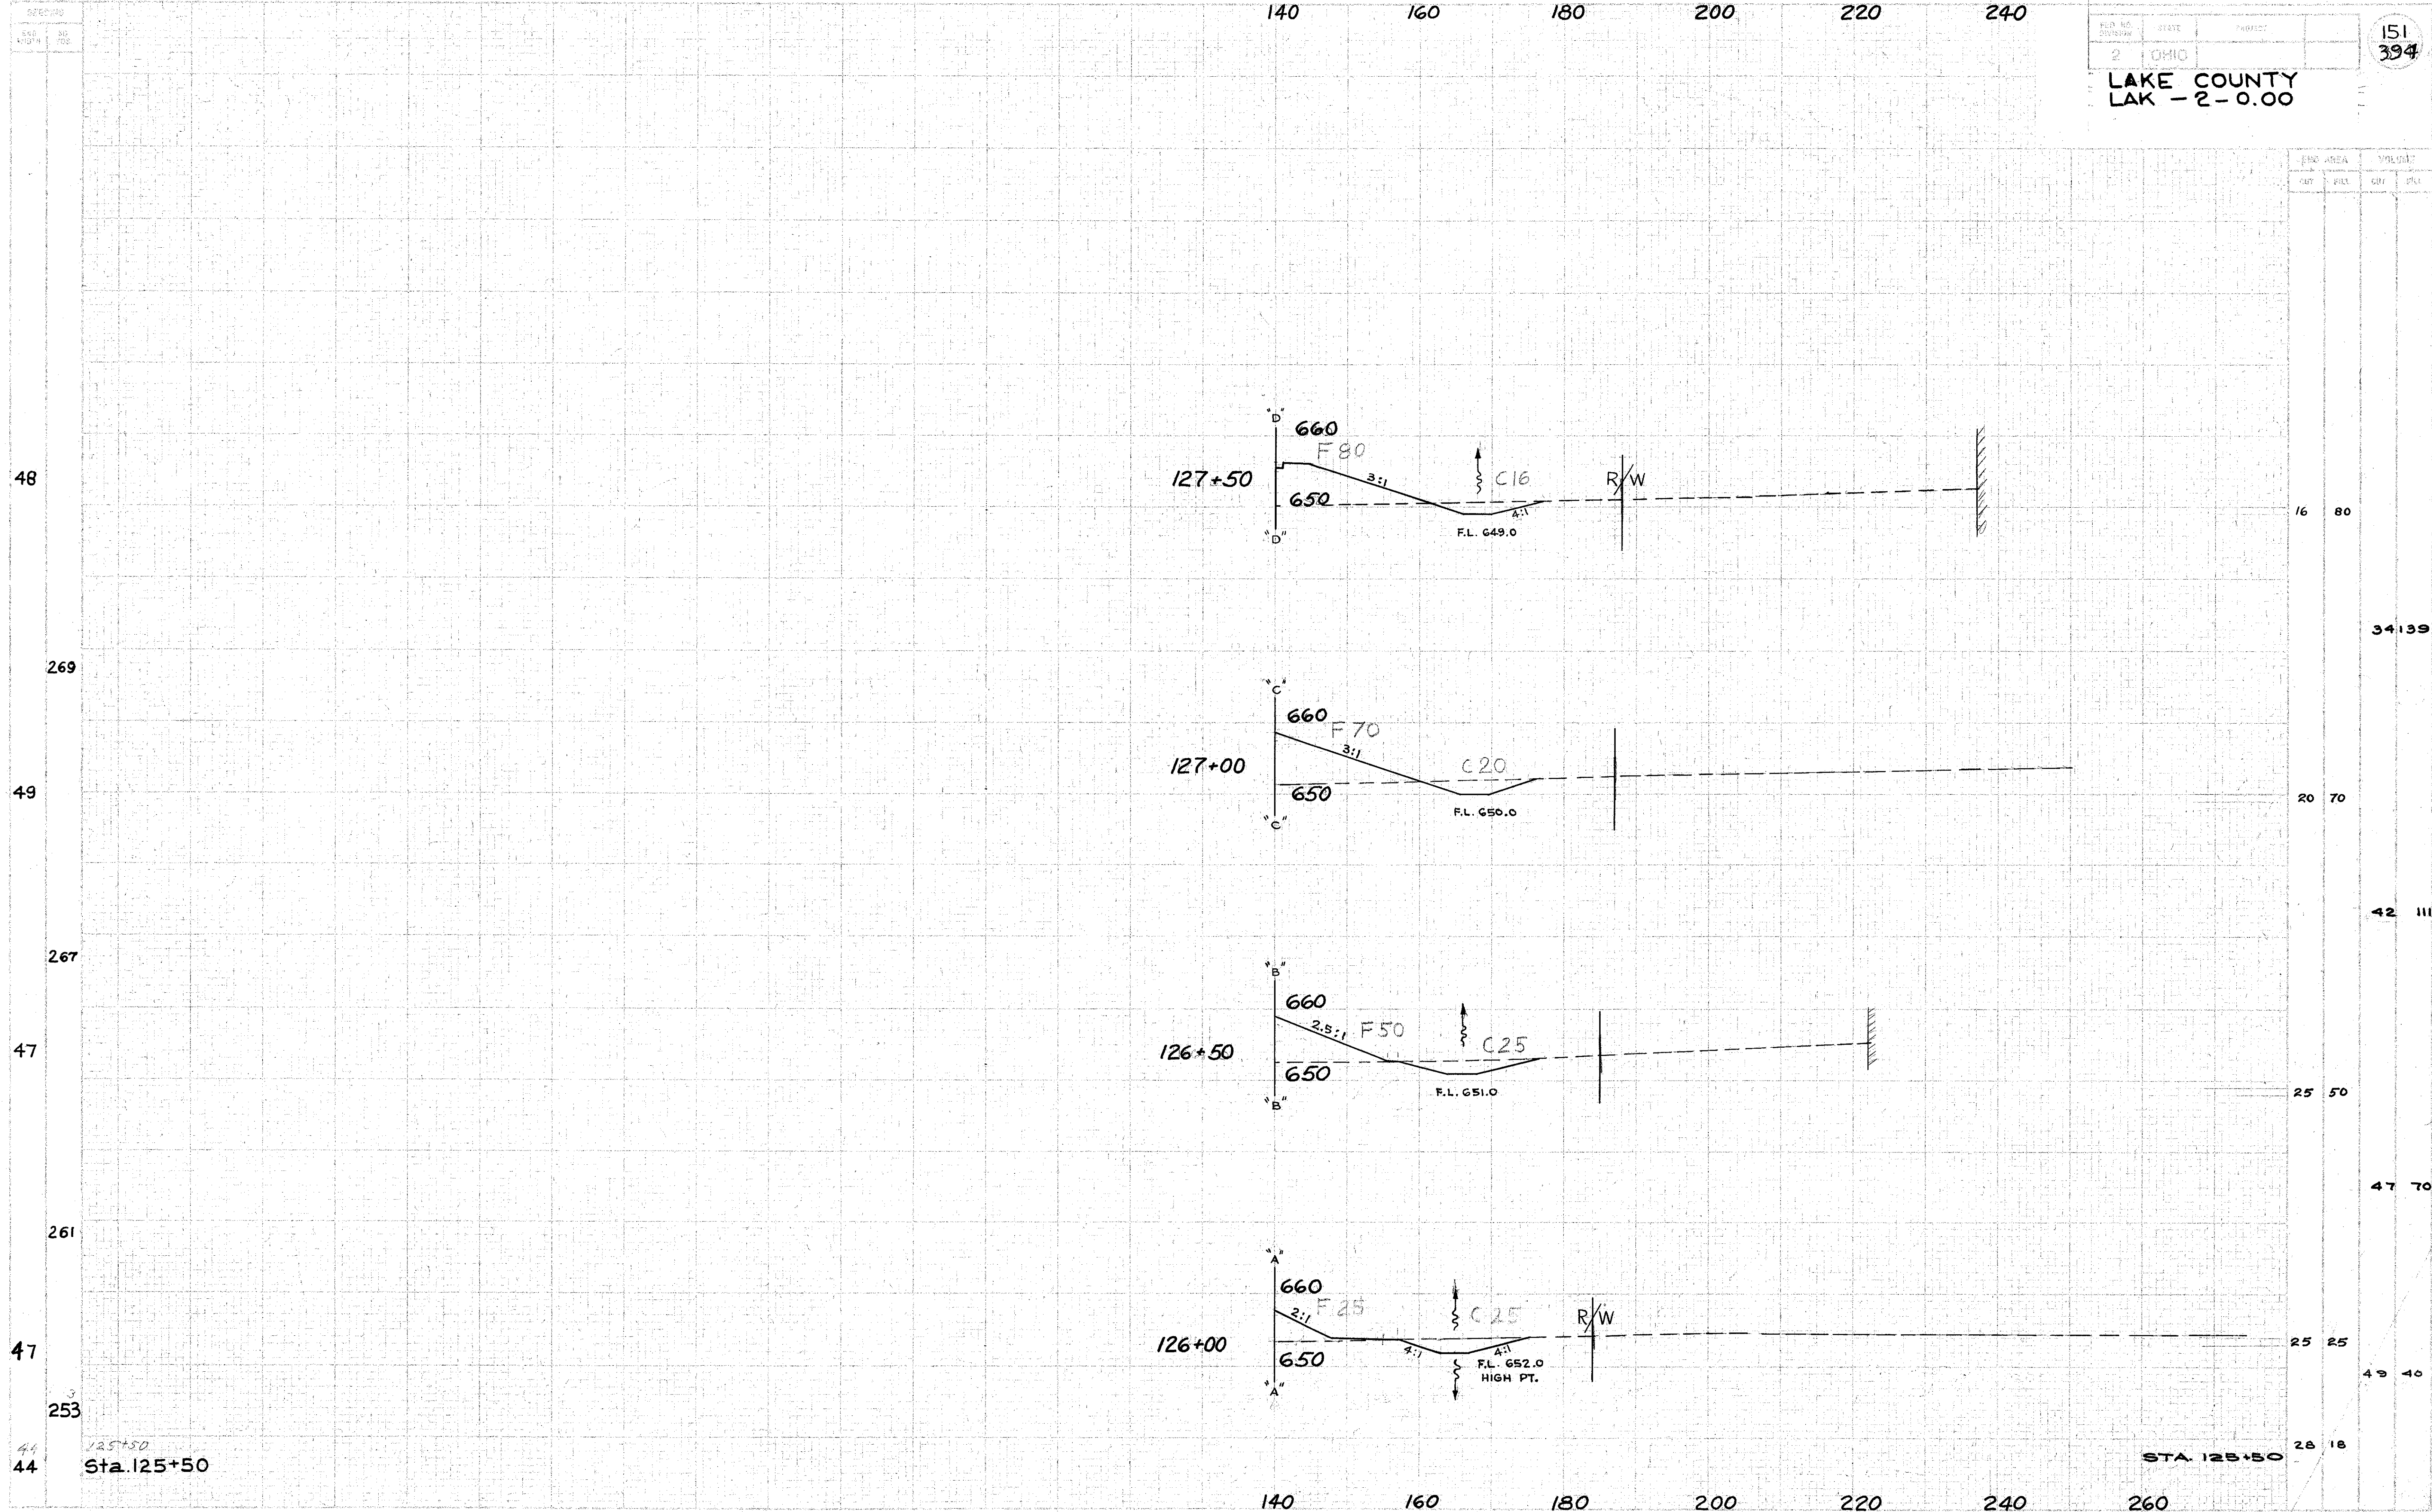

48
269
49
267
47
261
47
253

16 80
34139
20 70
42 111
25 50
47 70
25 25
49 40
28 18

Sta. 125+50

STA. 125+50

CROSS SECTION EXTENSIONS - STA. 126+00 TO 127+50 - RIGHT