


LAKE COUNTY
LAK-2-000

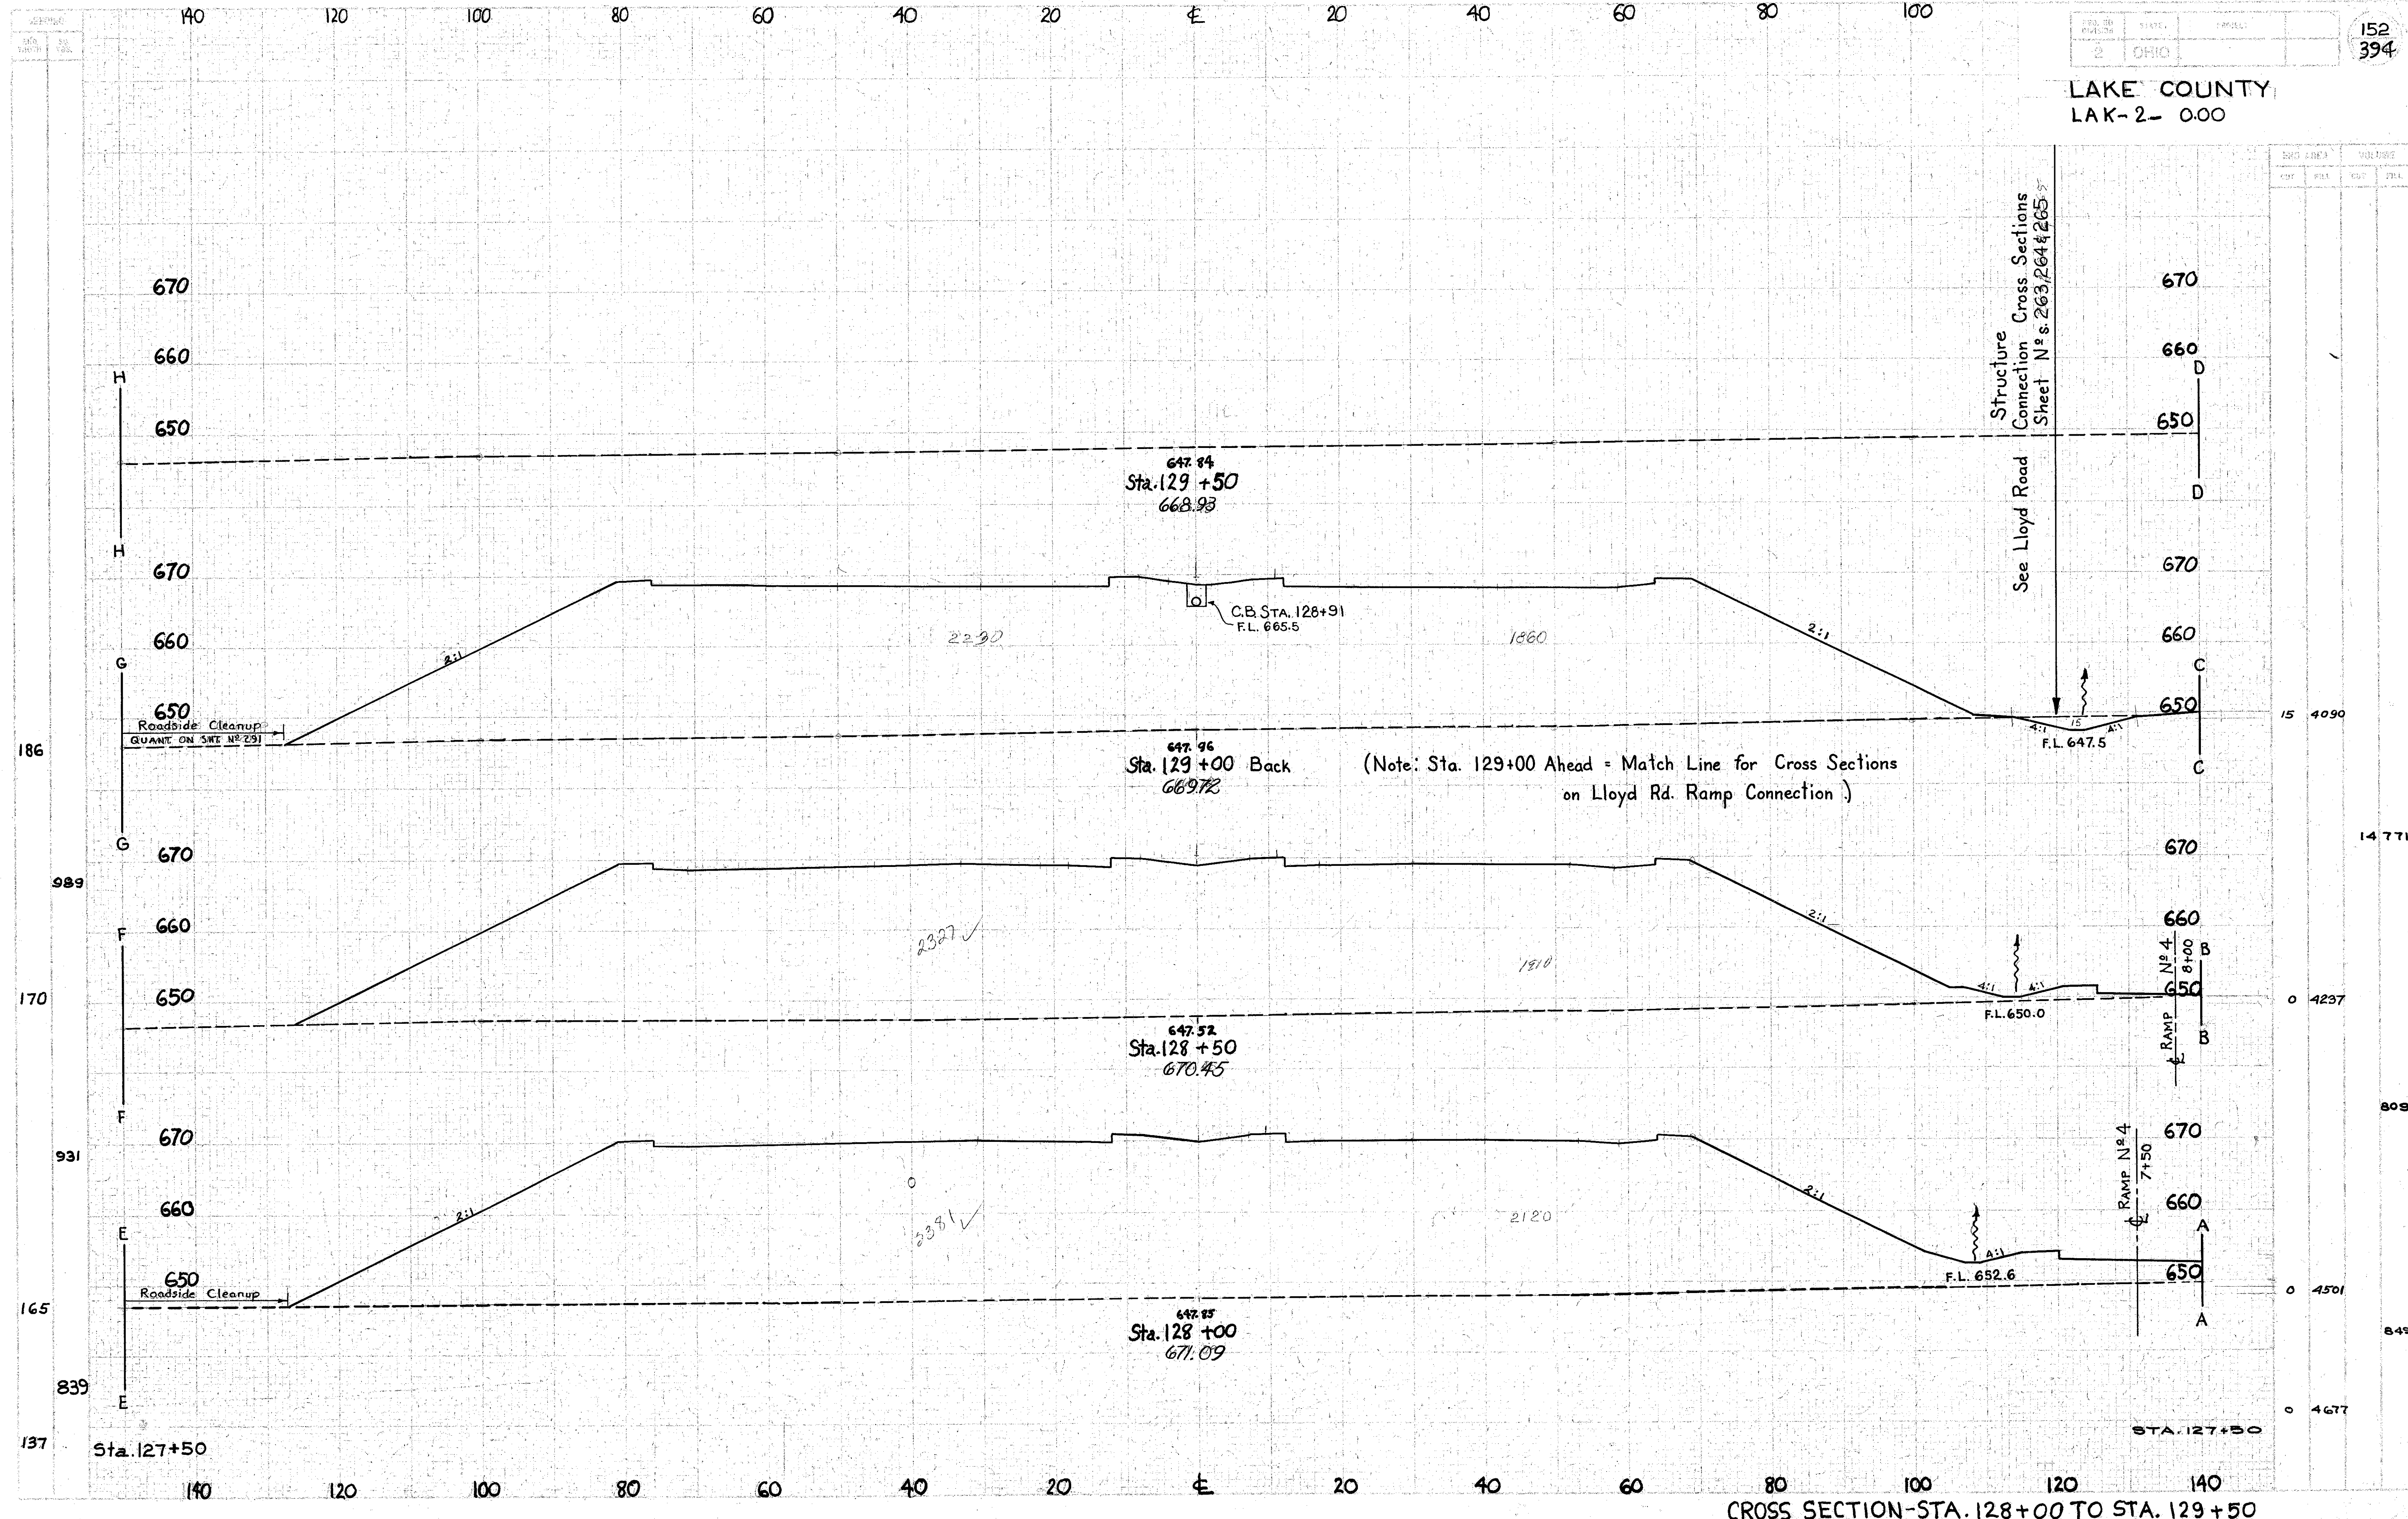

CROSS SECTION-STA. 128+00 TO STA. 129+50