


LAKE COUNTY
LAK-2-0.00

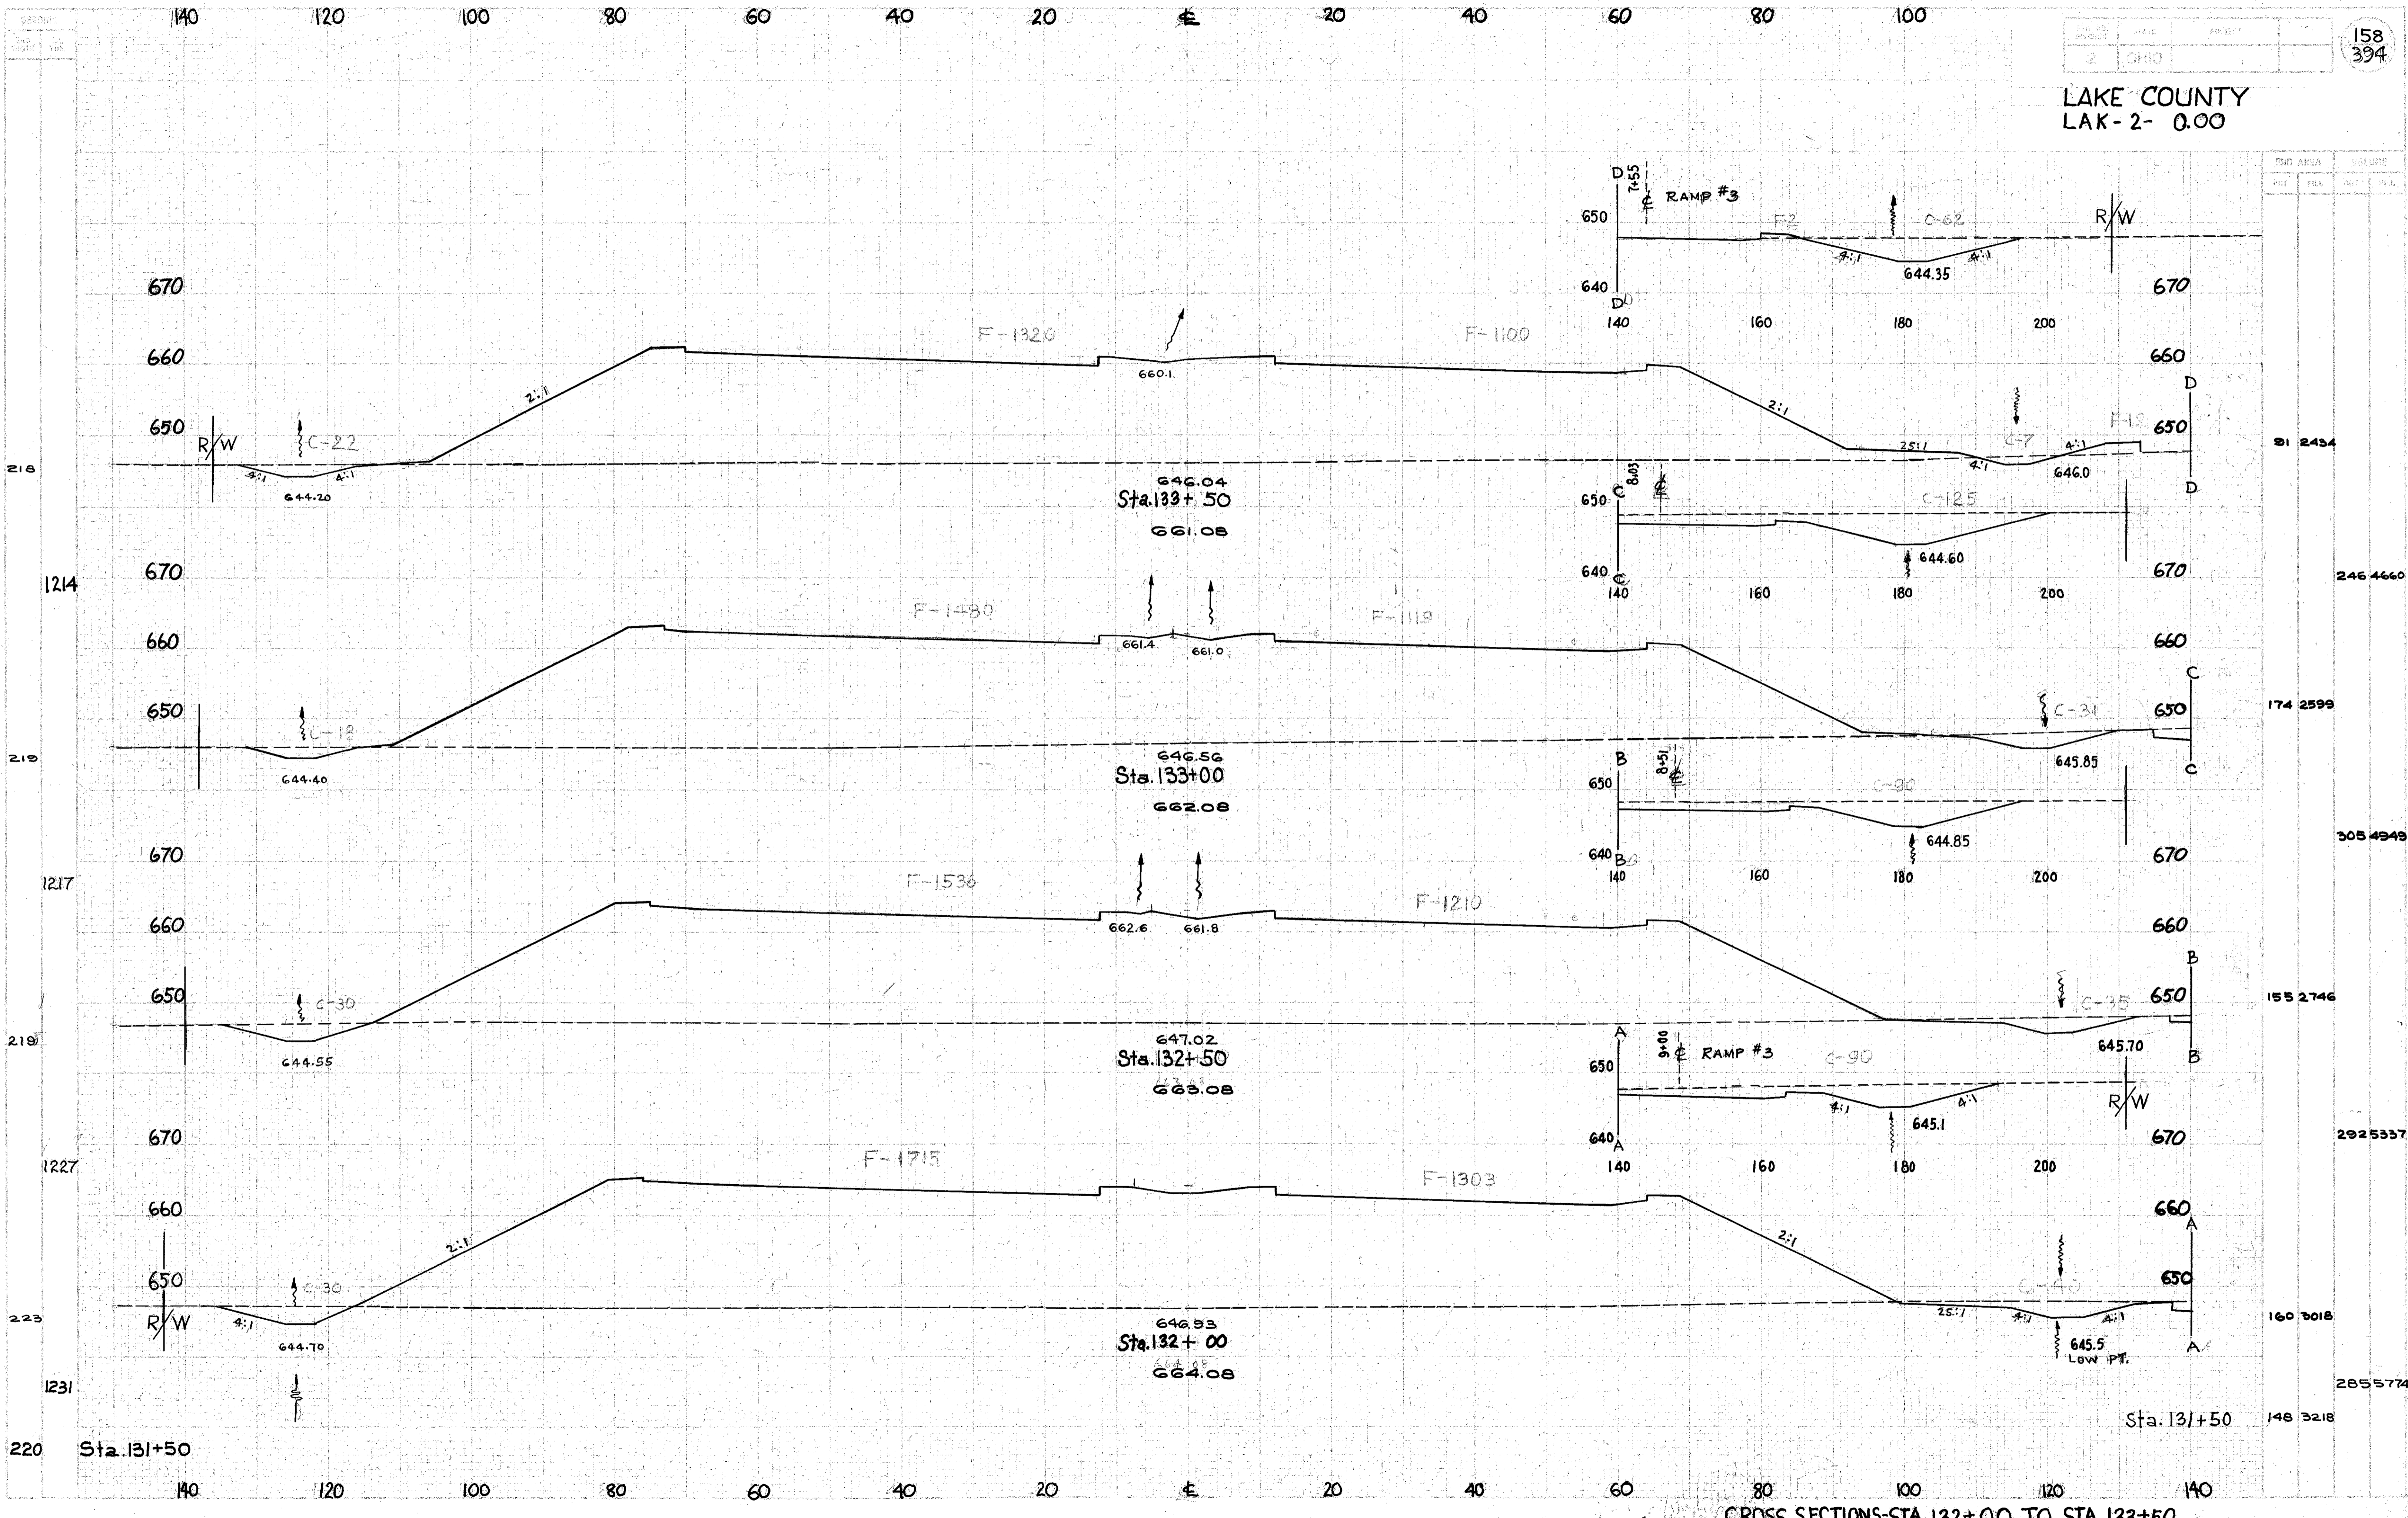

CROSS SECTIONS-STA.132+00 TO STA.133+50