


LAKE-COUNTY  
LAK.-2-0.00

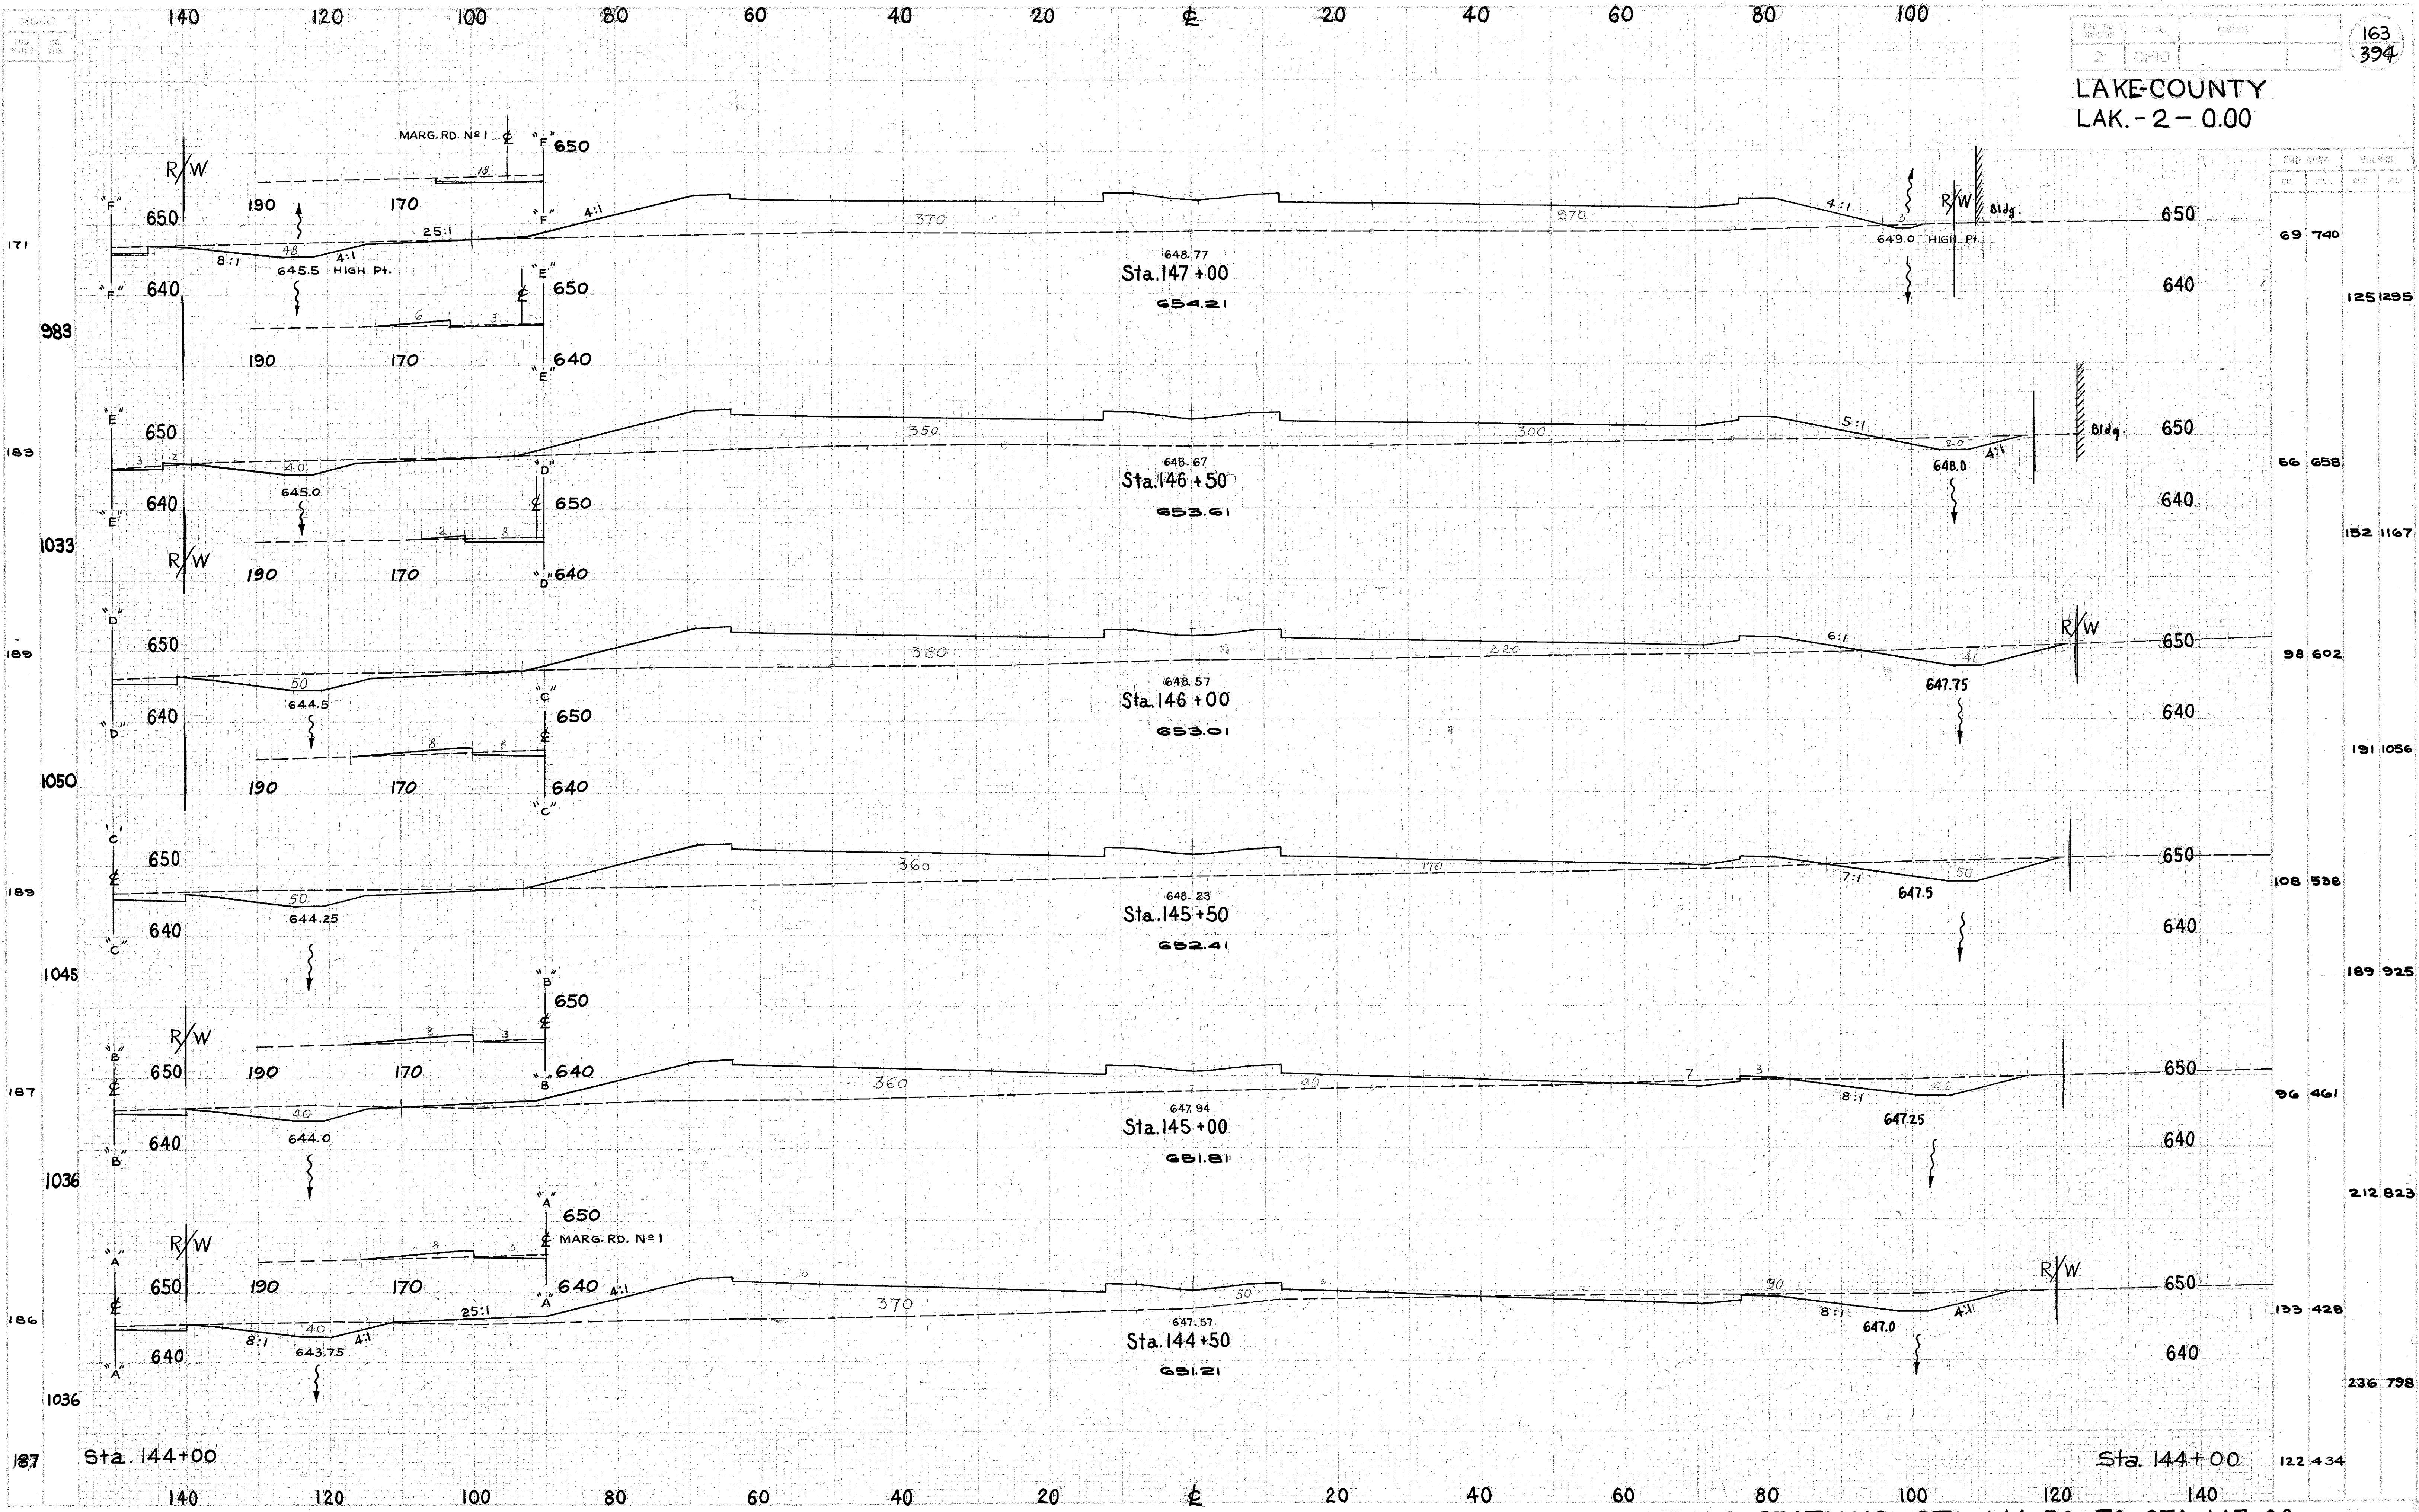

CROSS SECTIONS STA. 144+50 TO STA. 147+00