


LAKE-COUNTY
LAK.-2-0.00

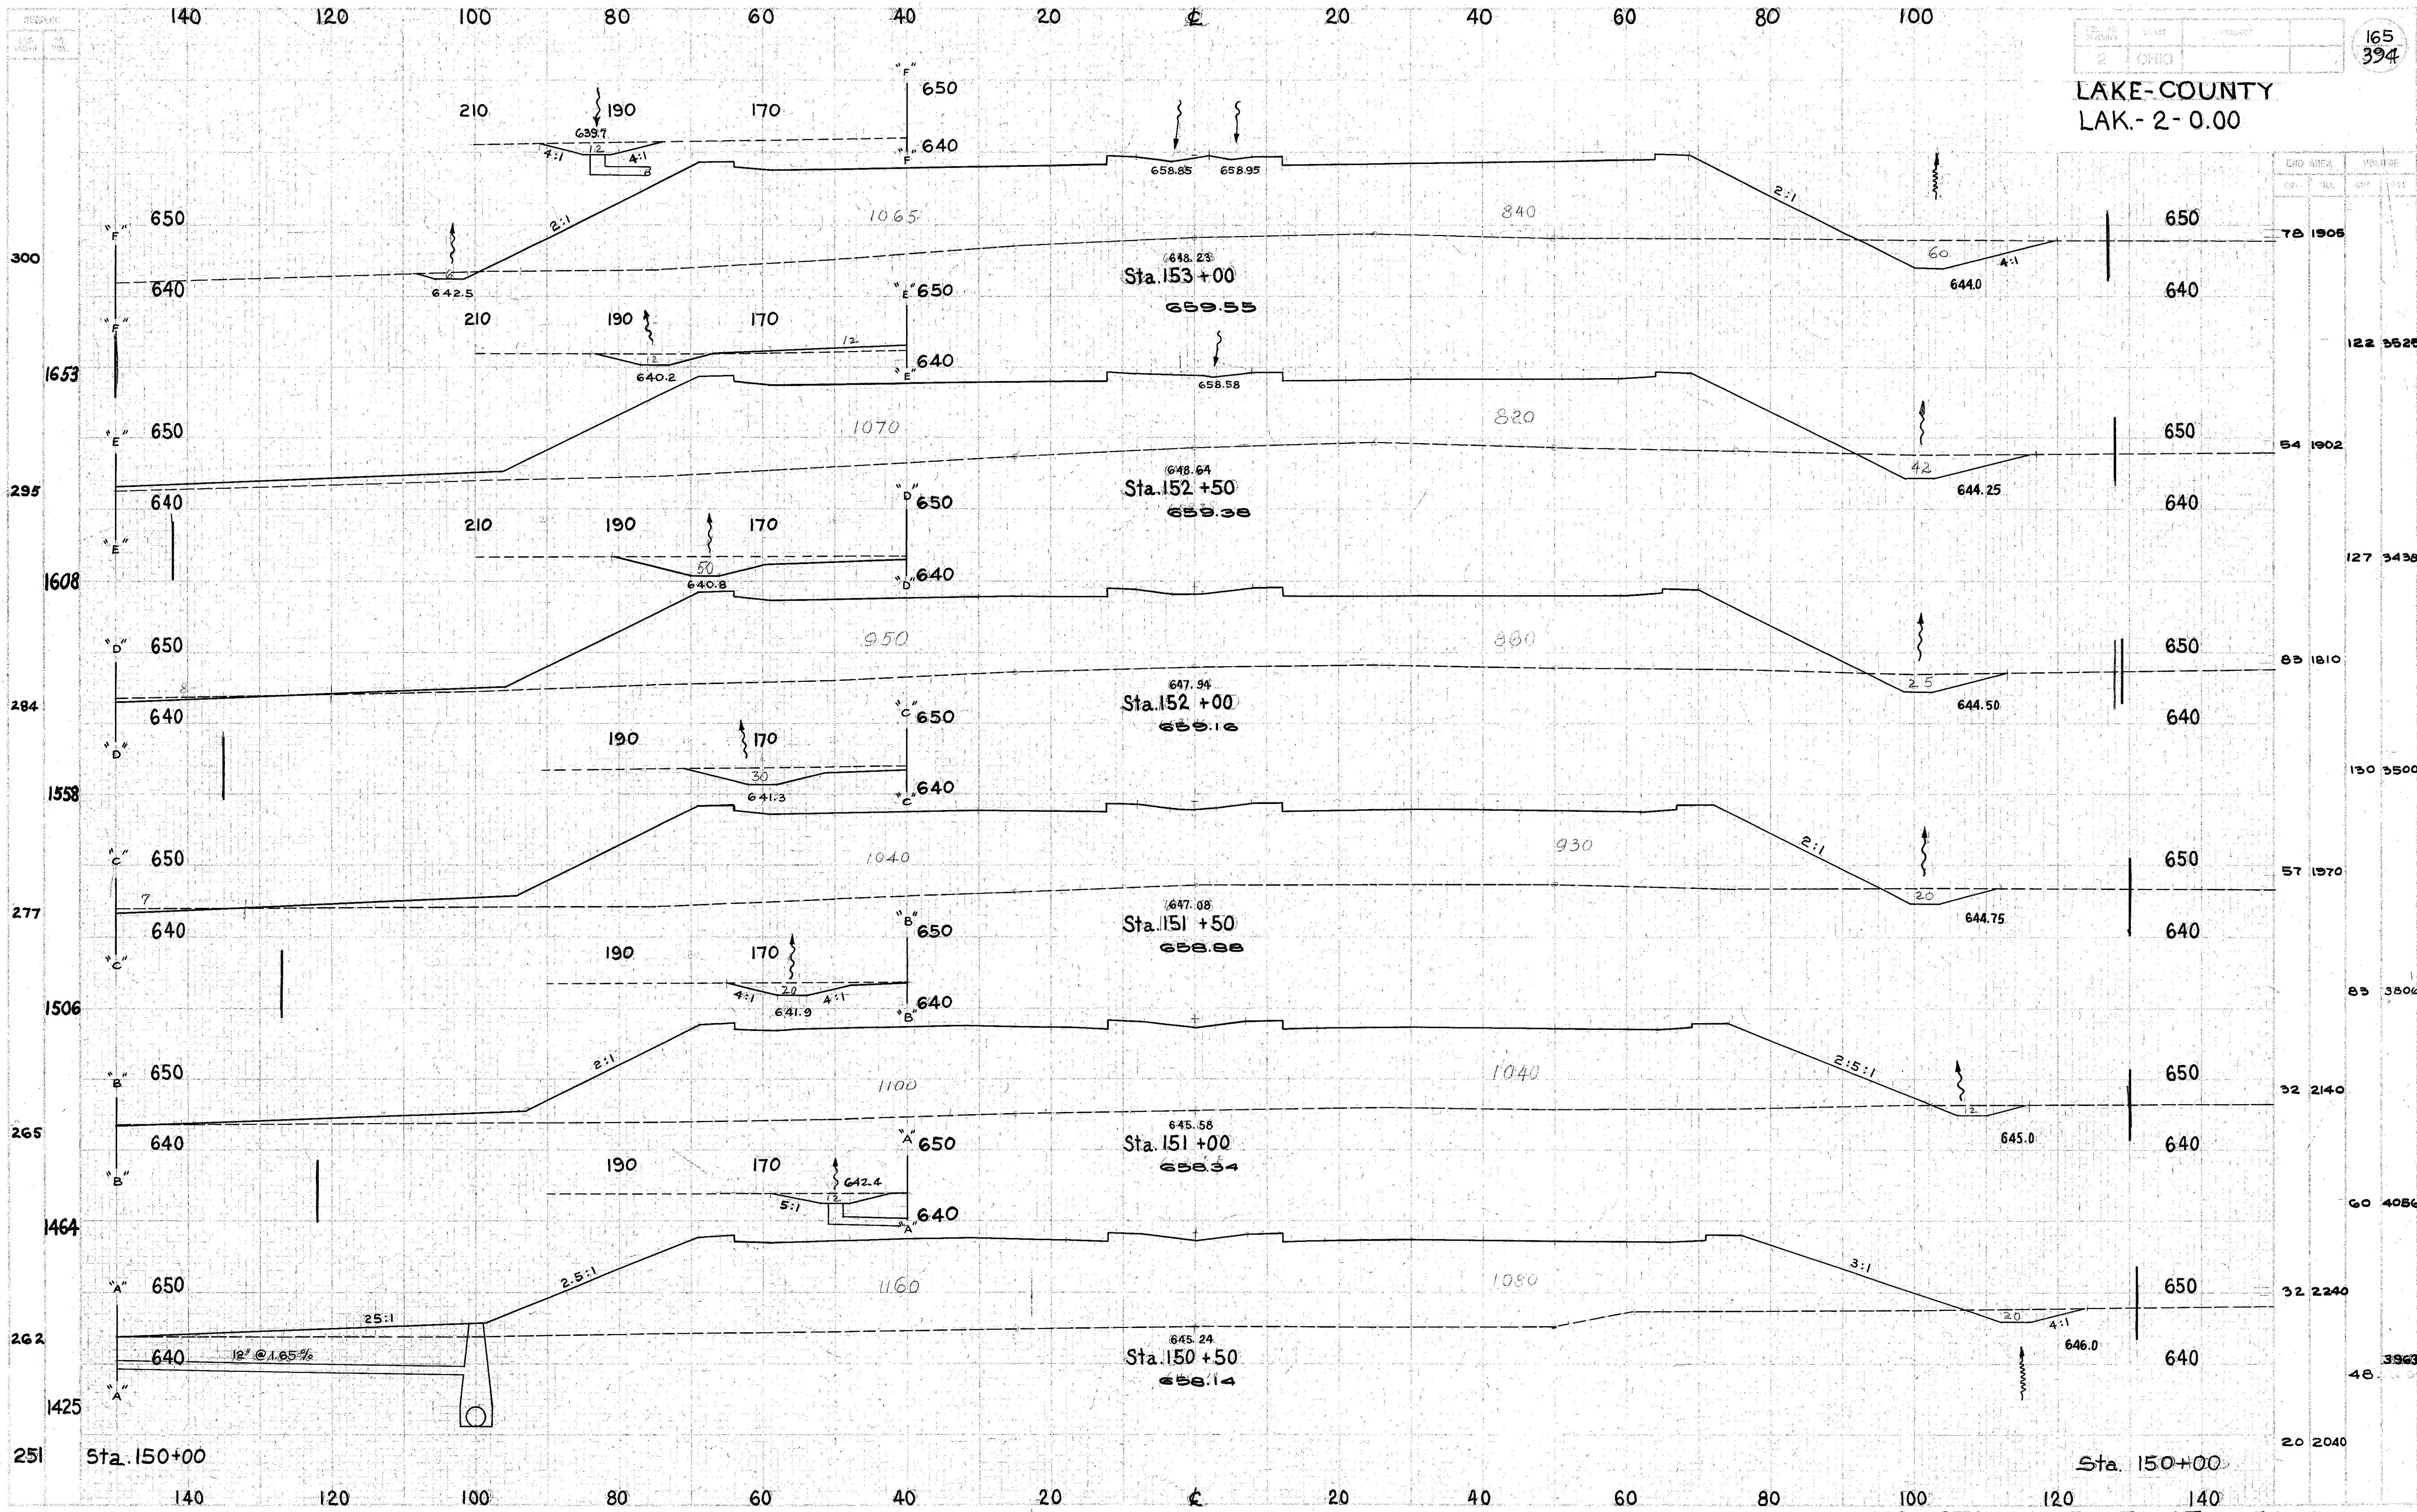

CROSS SECTION	CROSS AREA		VOLUME	
	CF	SQ	CU	YD
78	1905			
122	3525			
54	1902			
127	3438			
83	1810			
130	3500			
57	1970			
83	3806			
92	2140			
60	4056			
32	2240			
48	3963			
20	2040			

CROSS SECTIONS STA. 150+50 TO STA. 153+00