


LAKE-COUNTY
LAK - 2 - 0.00

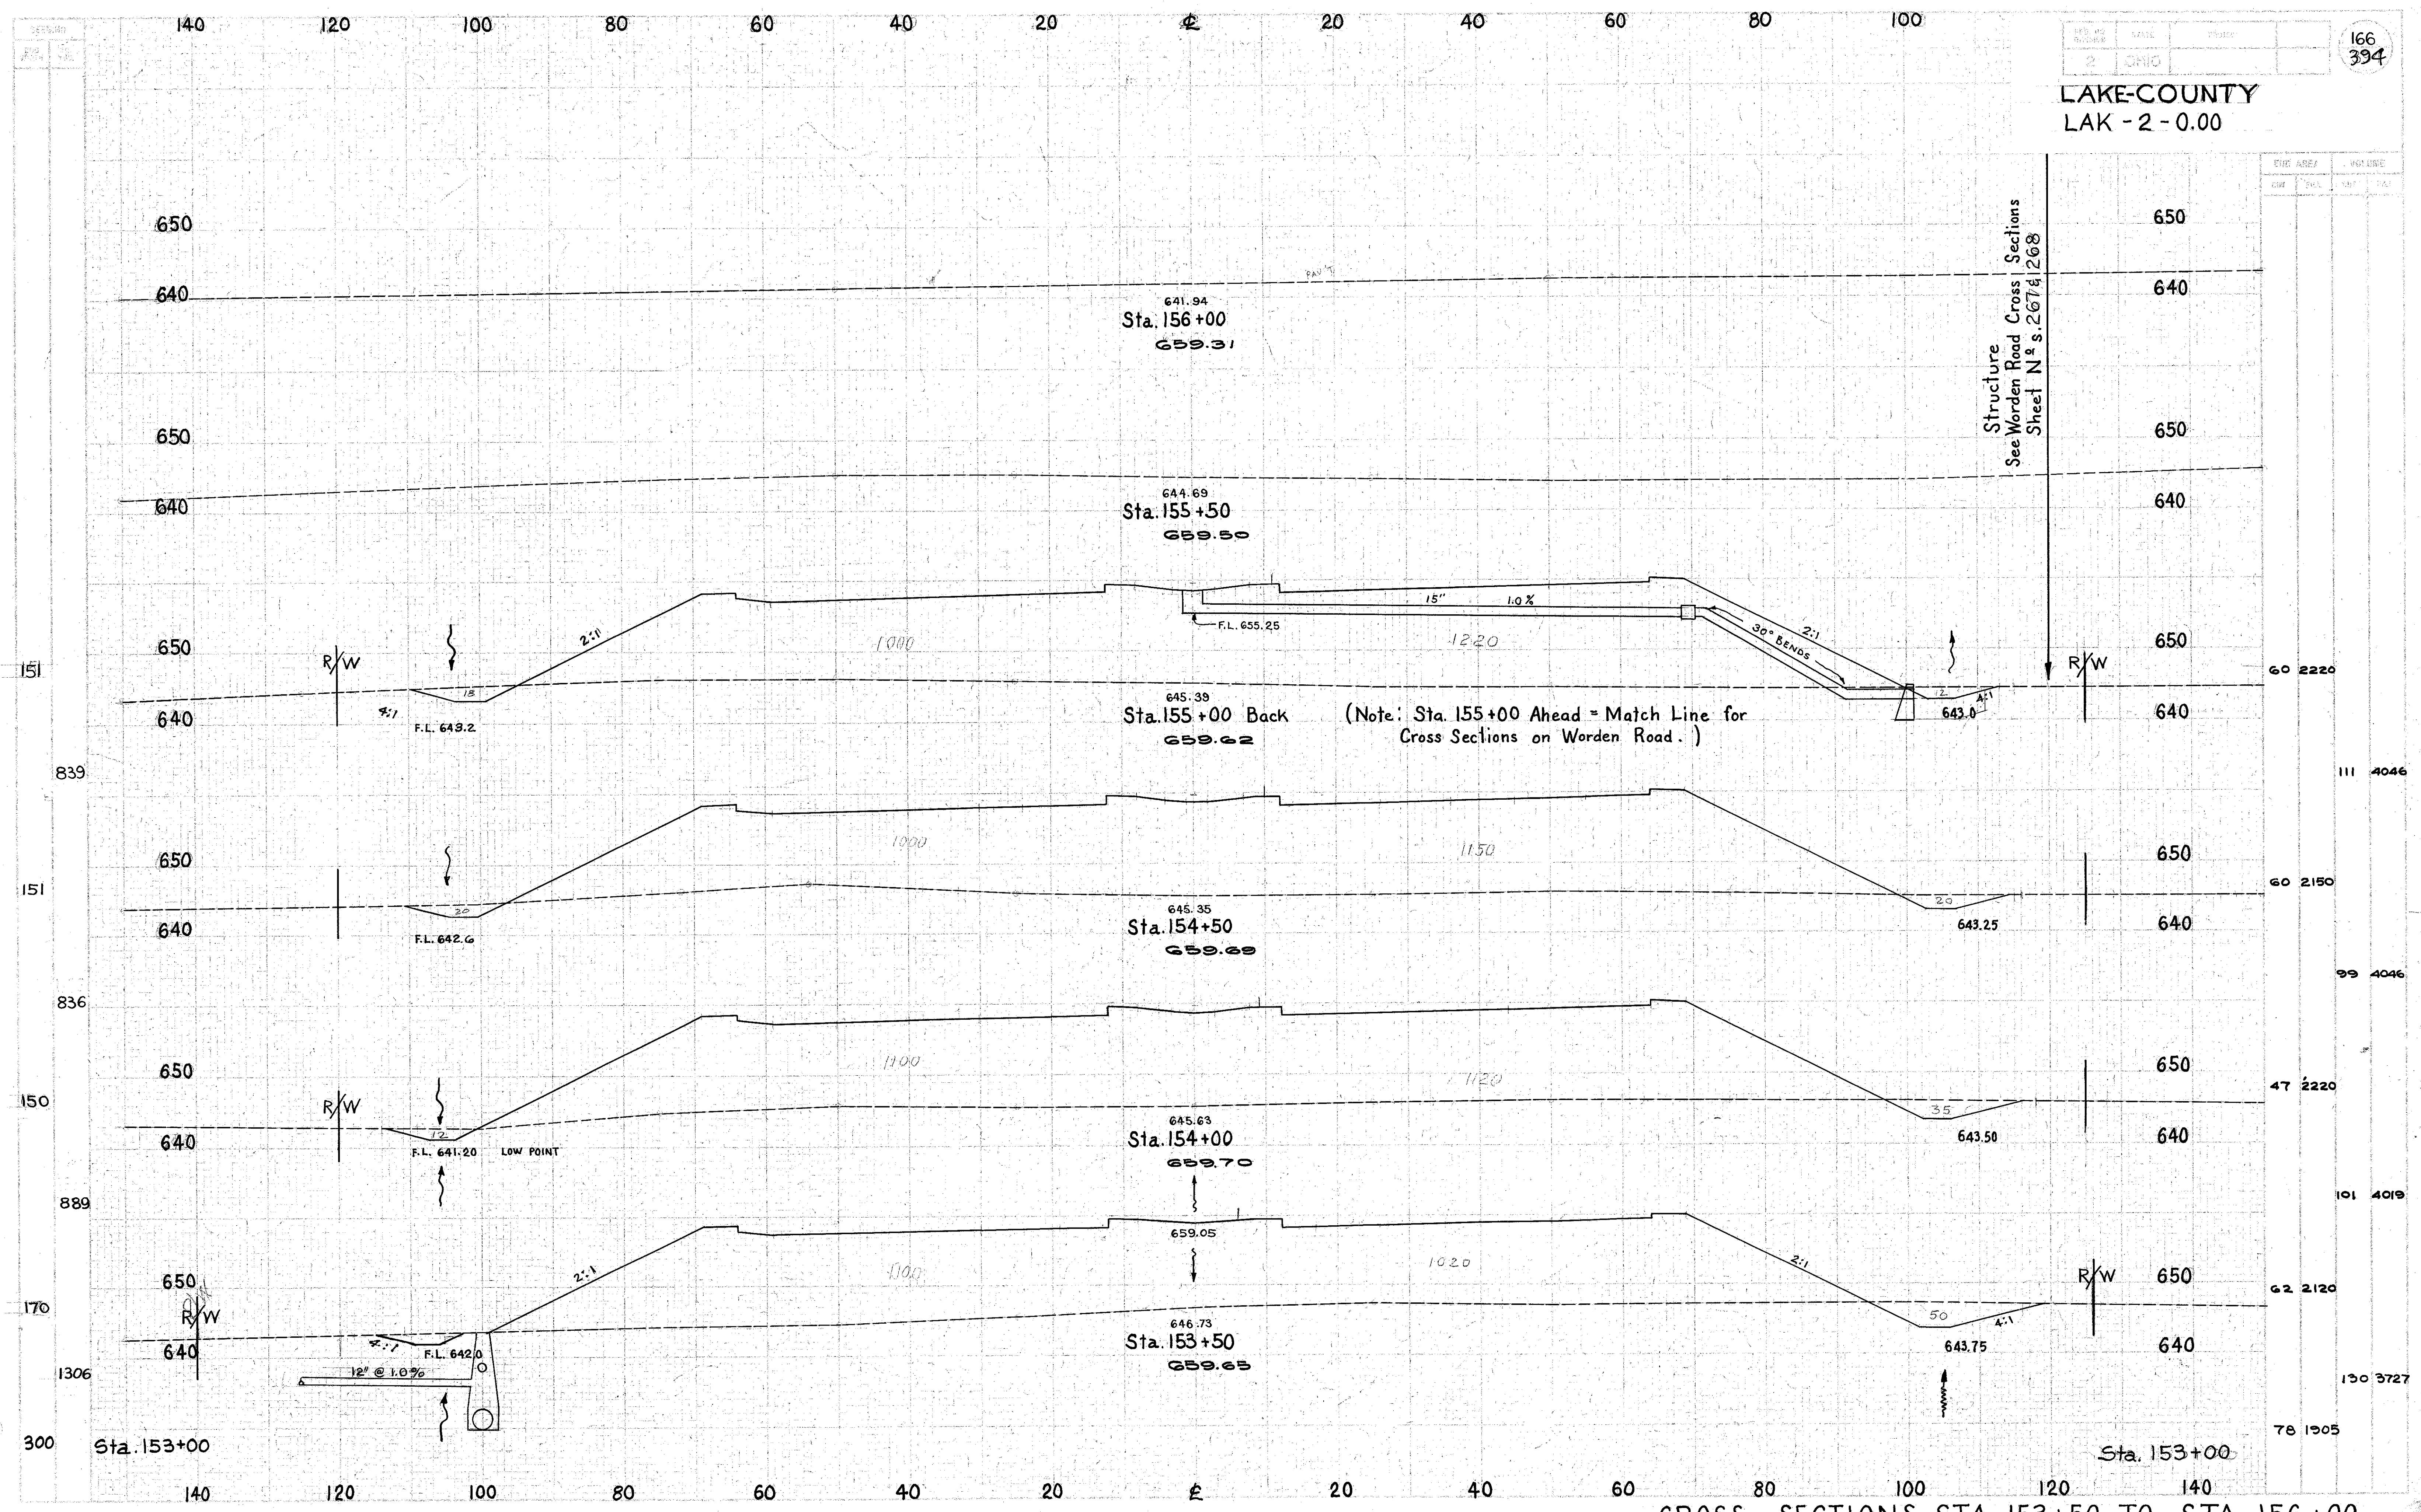

CROSS SECTIONS STA. 153+50 TO STA. 156+00