


LAKE-COUNTY  
LAK-2- 0.00

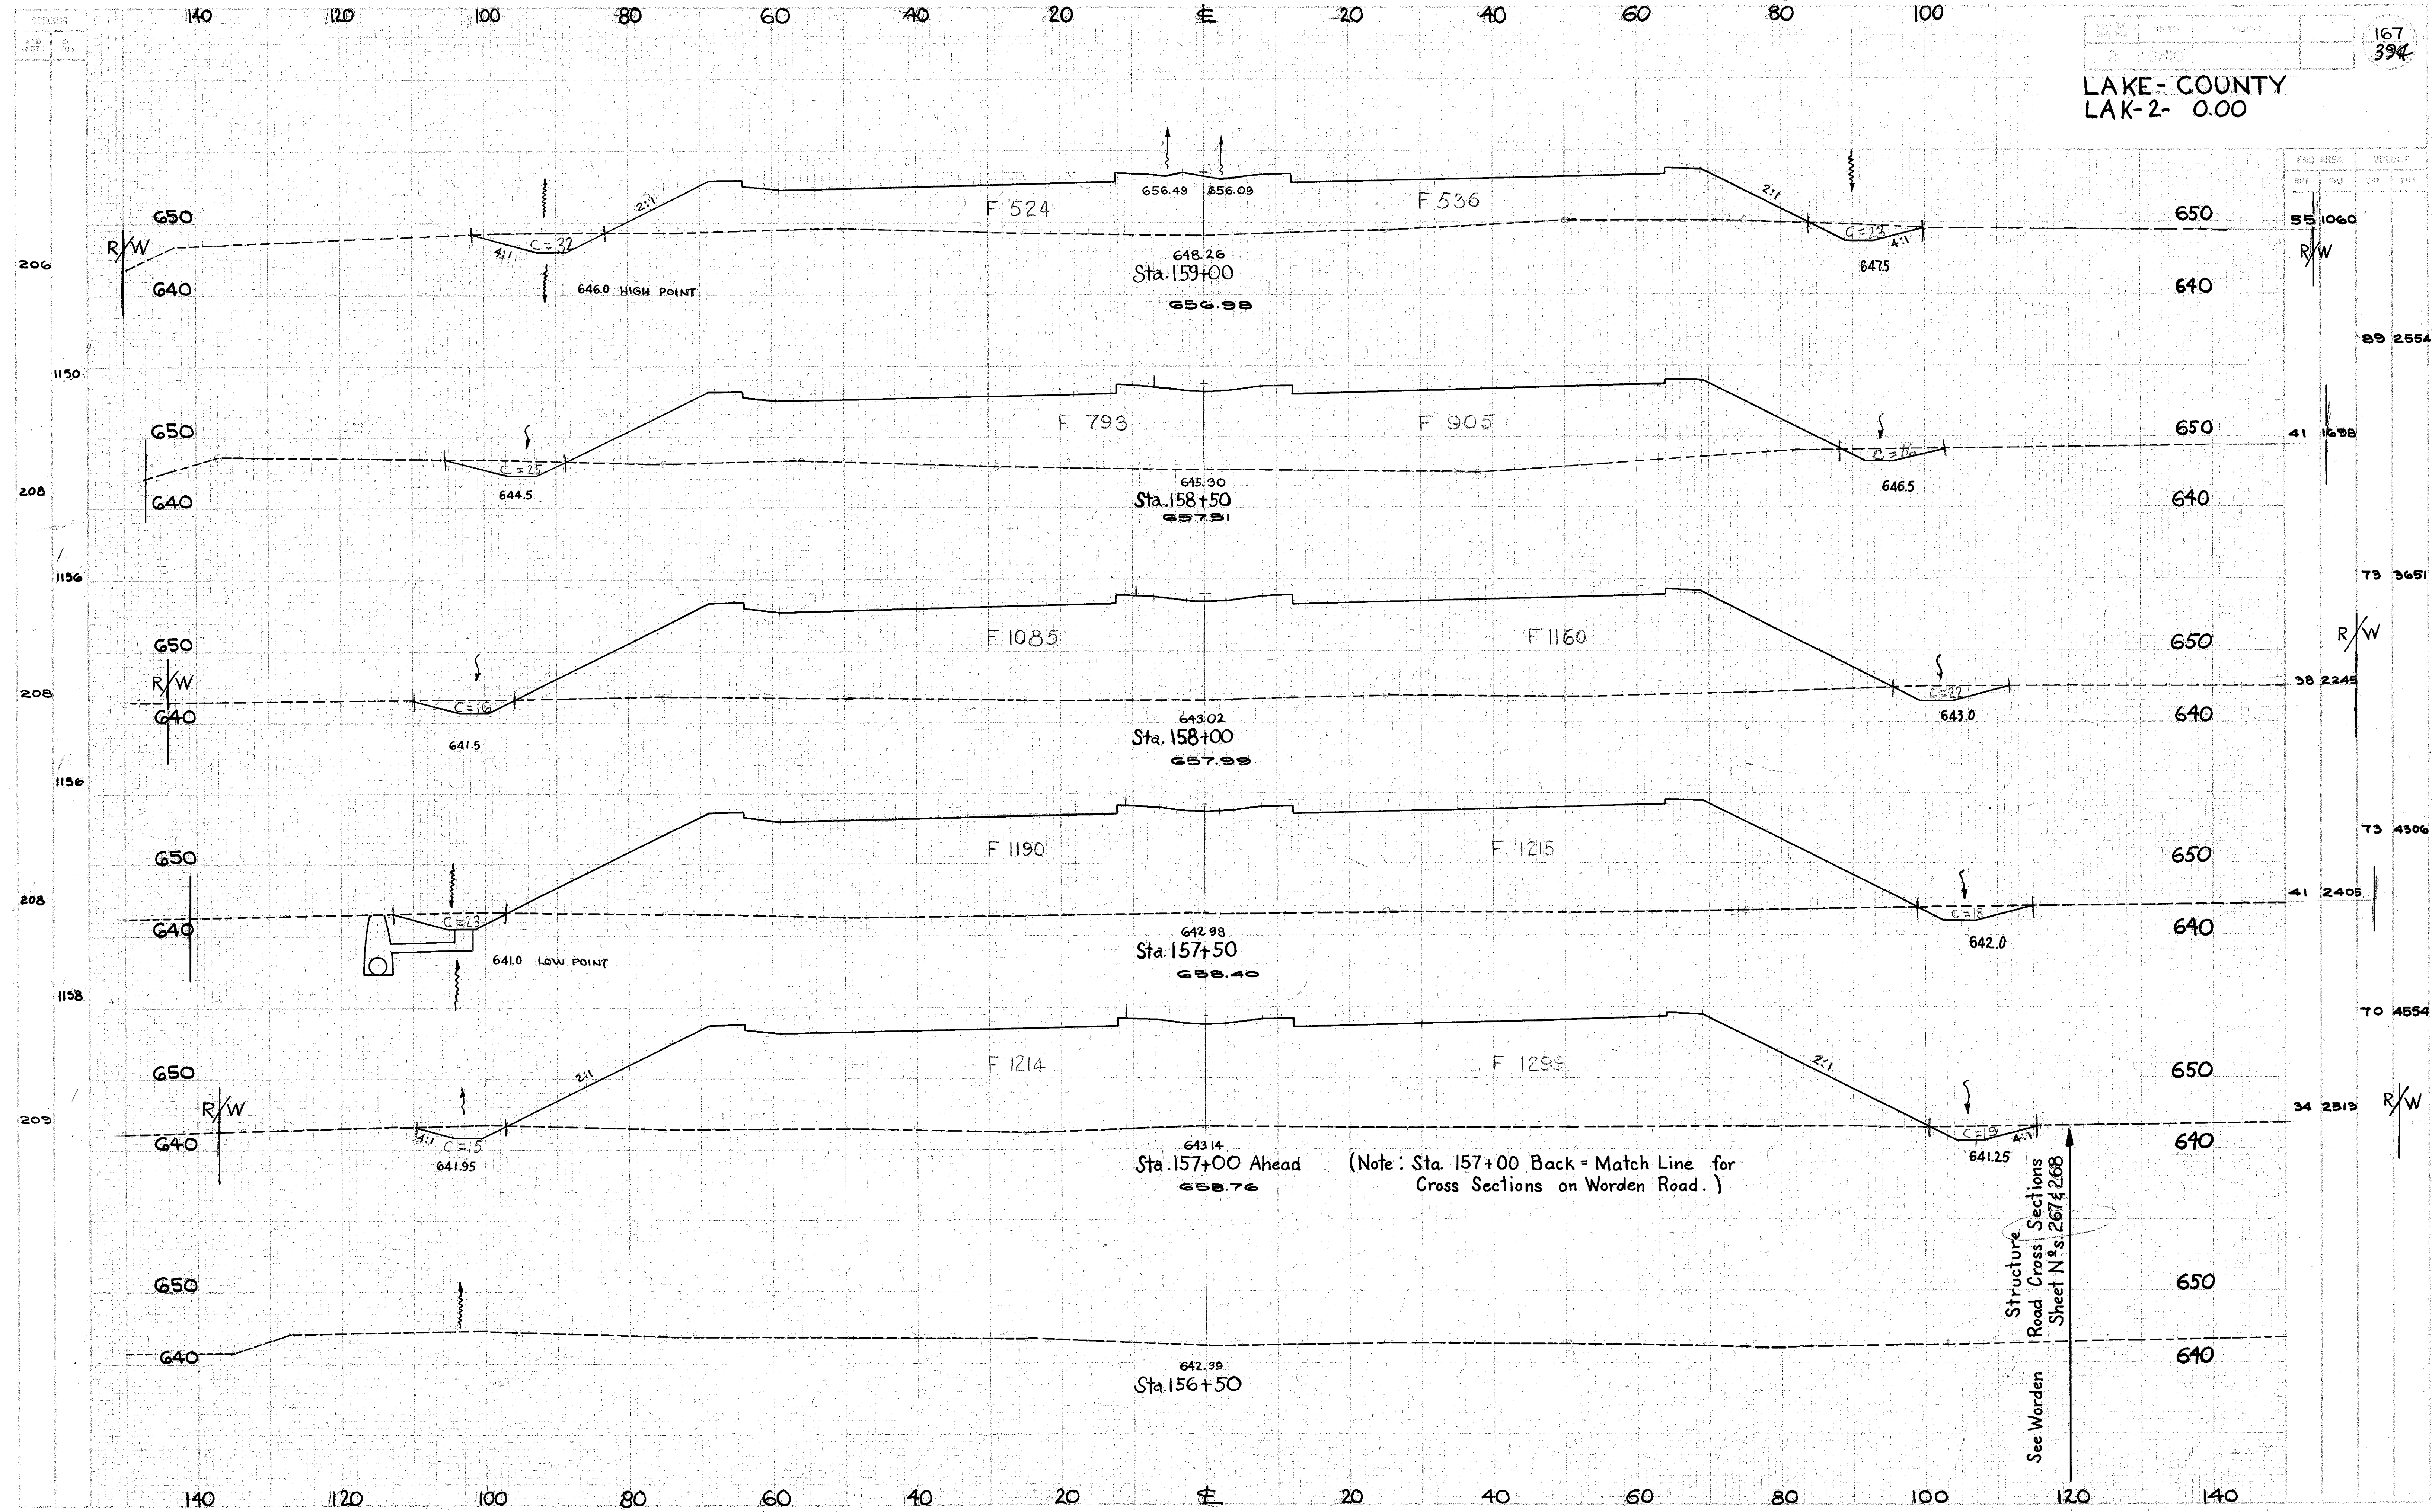

CROSS SECTIONS- STA.156+50 TO STA.159+00

Structure  
Road Cross Sections  
Sheet N's. 267 & 268  
See Worden