


LAKE COUNTY
LAK.-2-0.00

168
394

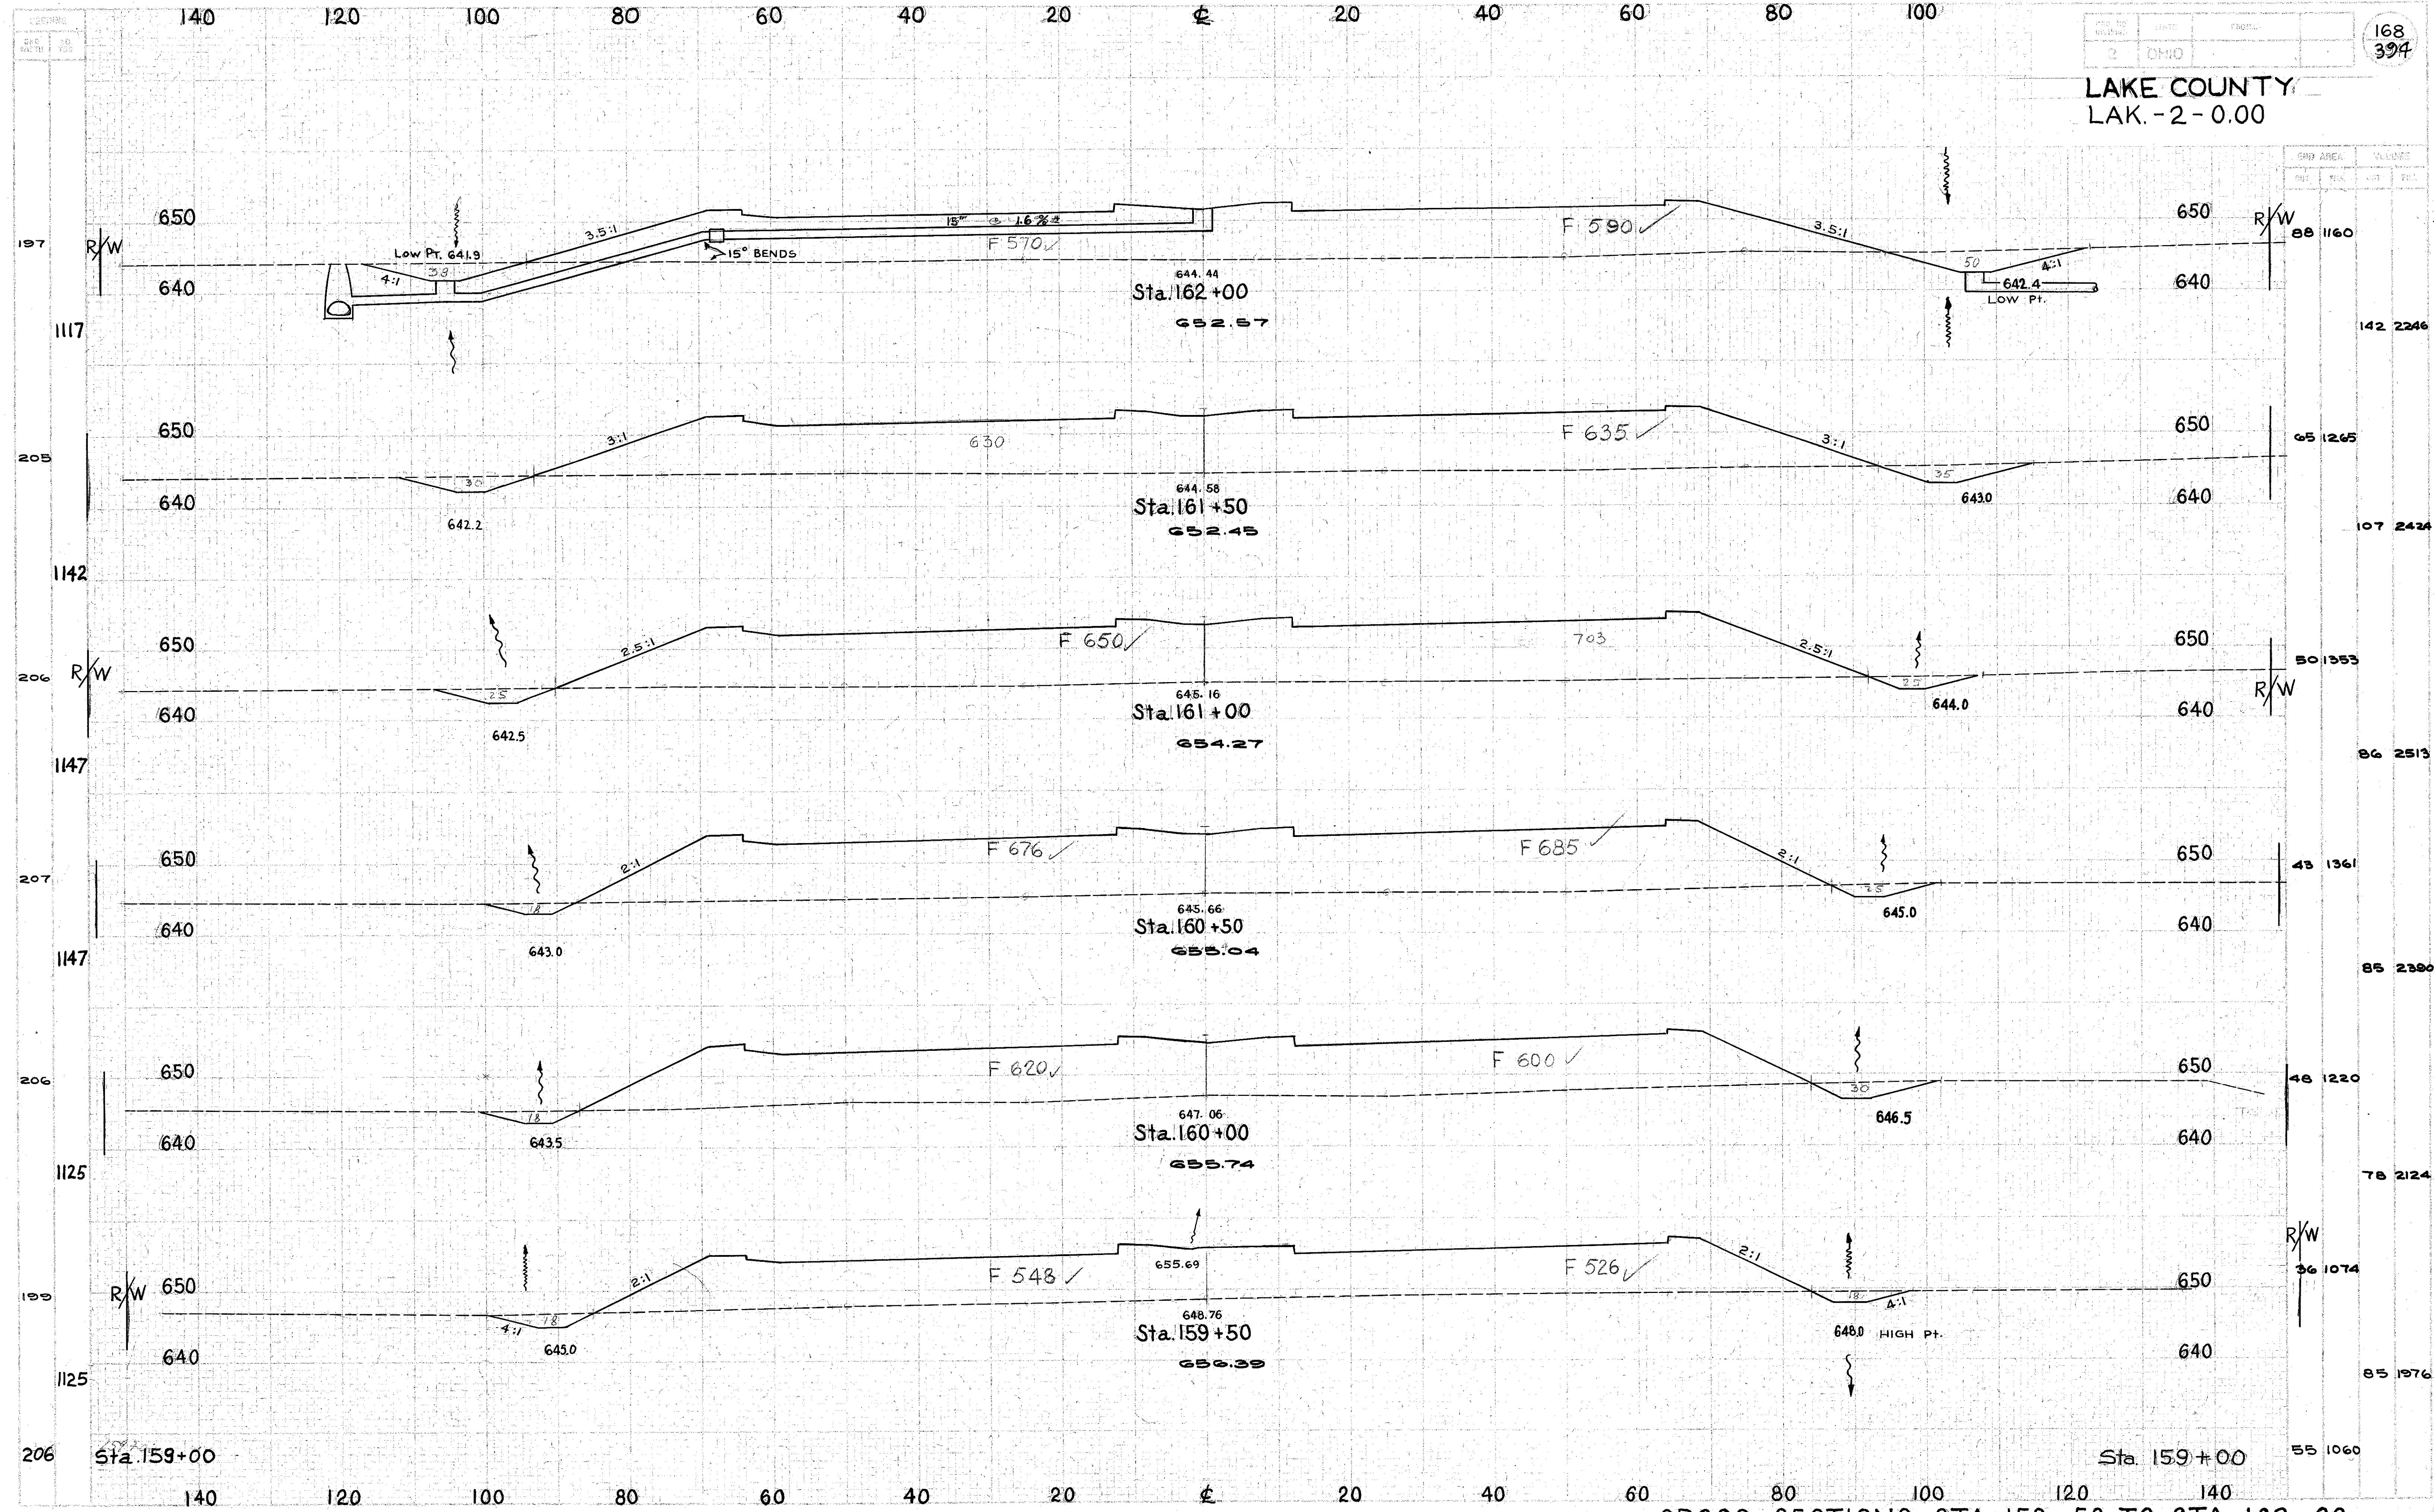

CROSS SECTIONS STA. 159+50 TO STA. 162+00