


LAKE COUNTY  
LAK.-2-0.00

171  
394

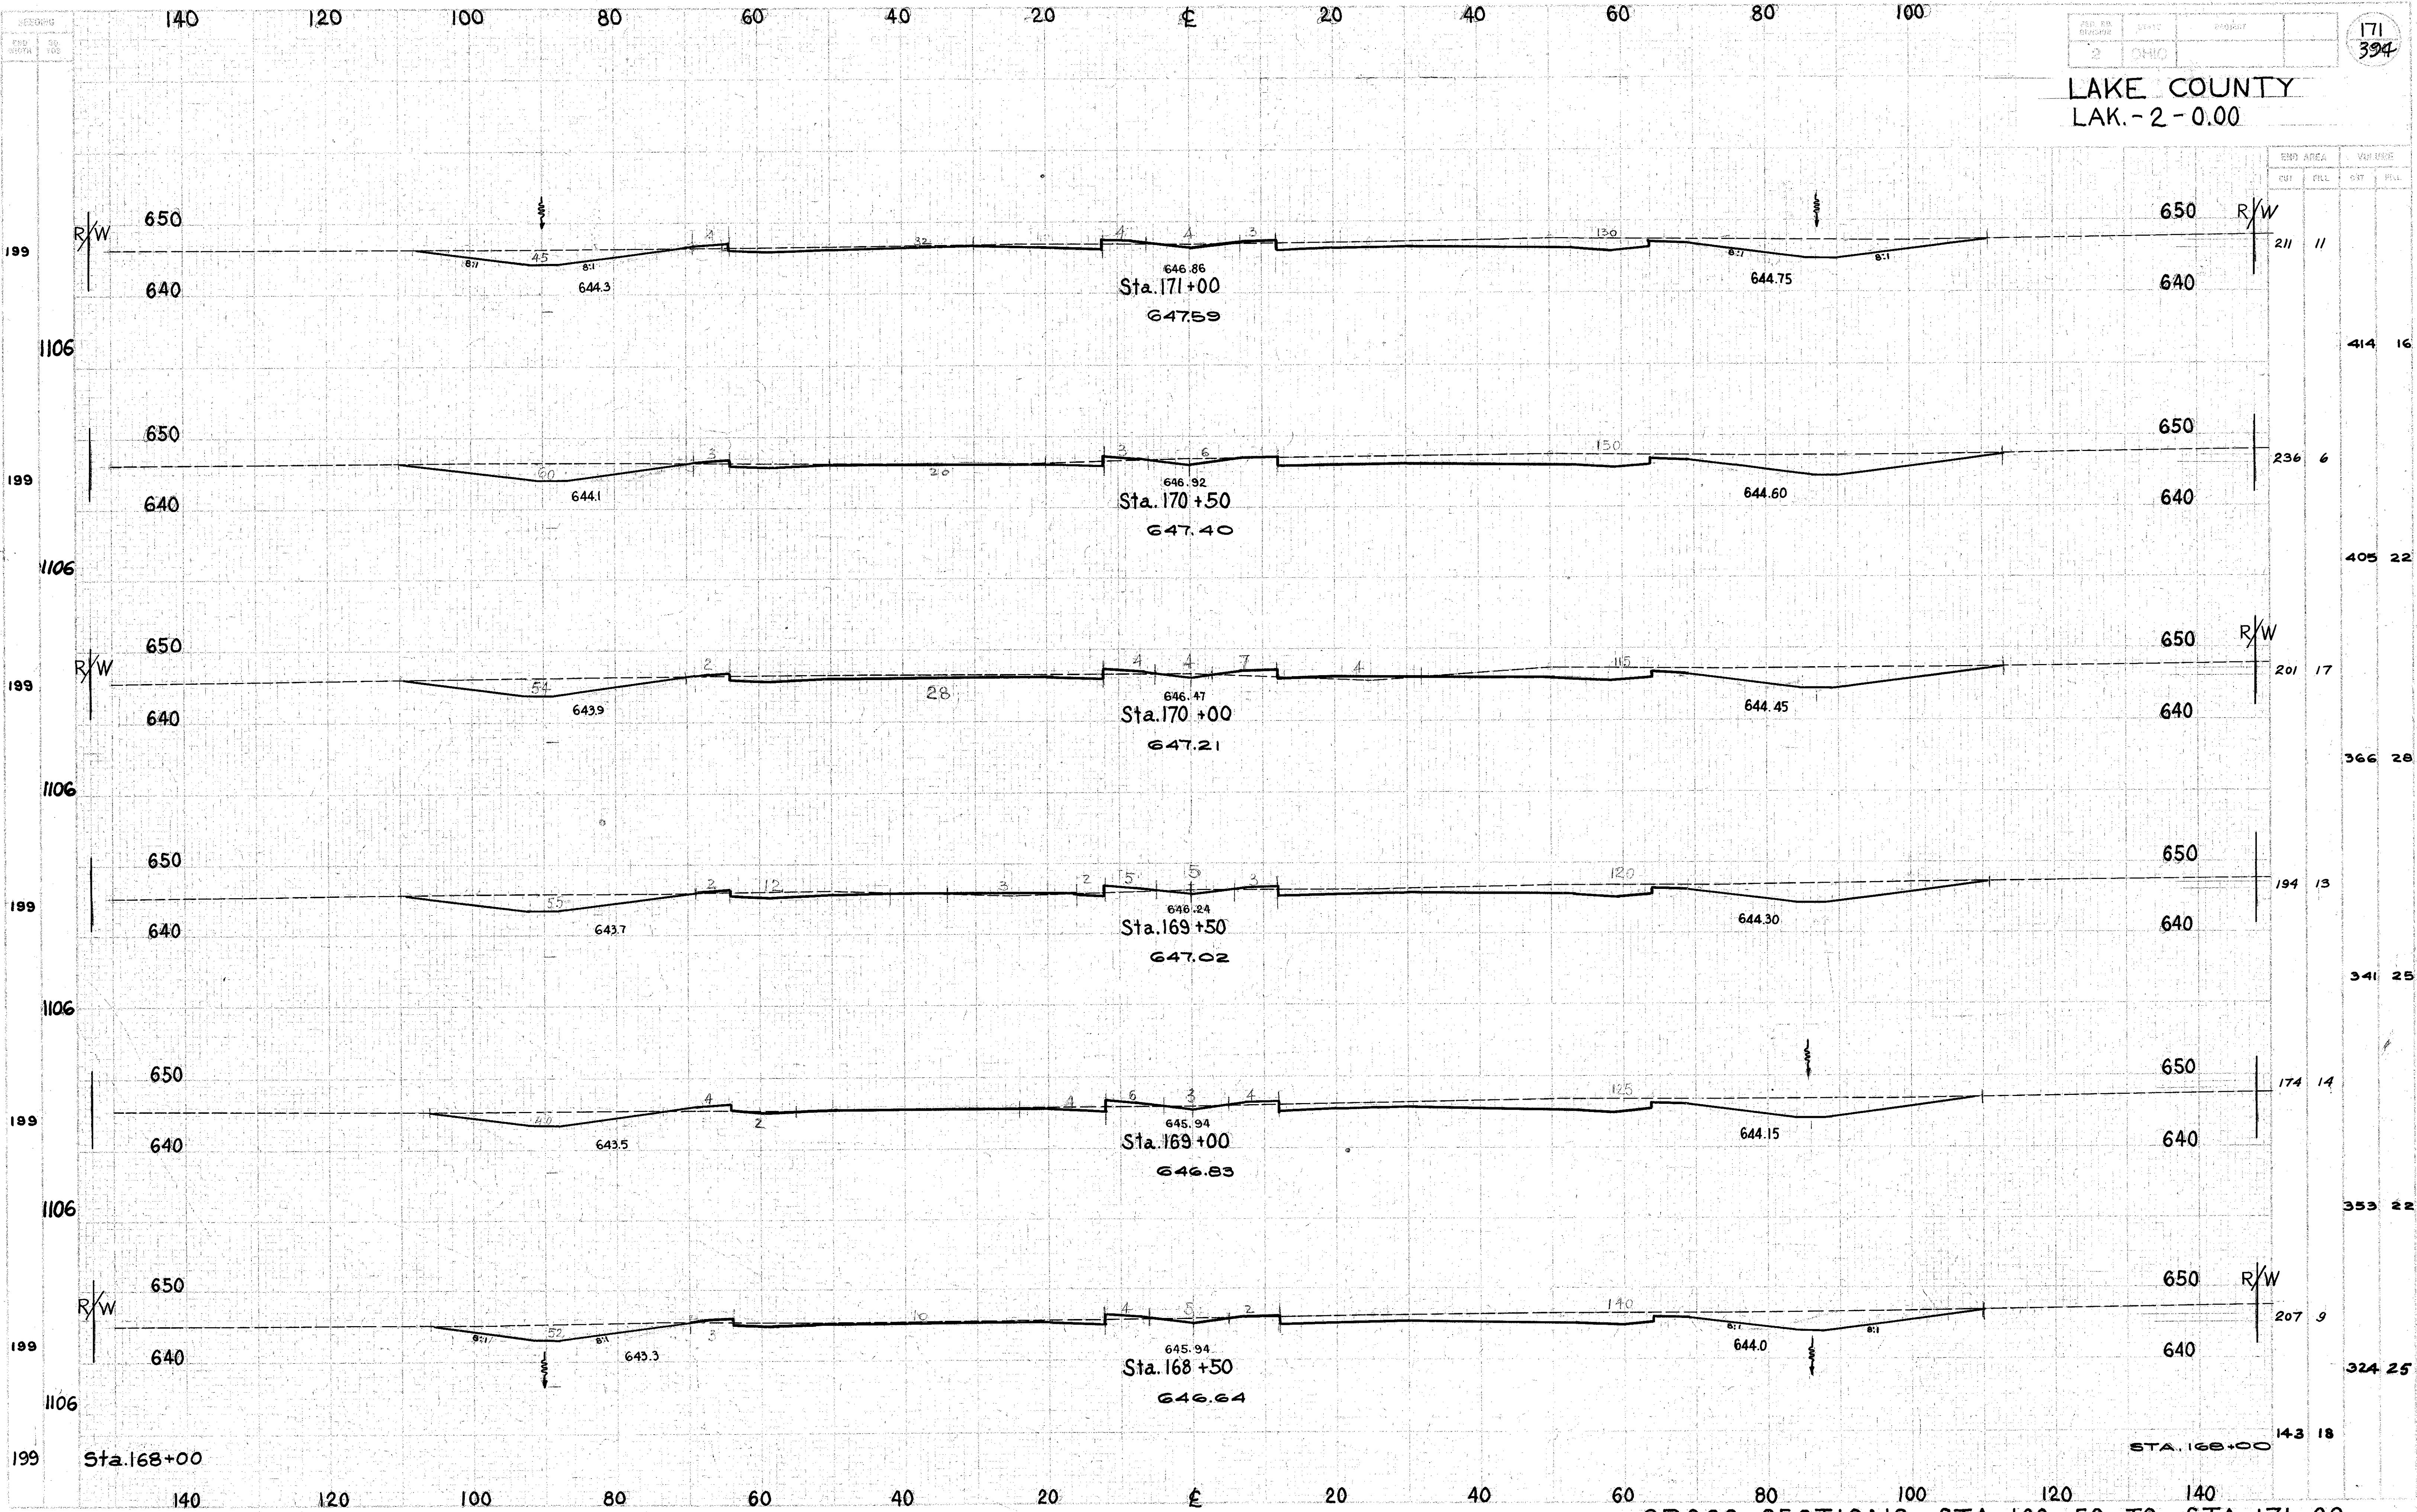

END AREA		VOL. DIFF.	
CUT	FILL	CUT	FILL
211	11		
236	6		
201	17		
194	13		
174	14		
207	9		

414	16
405	22
366	28
341	25
353	22
324	25
143	18

CROSS SECTIONS STA. 168+50 TO STA. 171+00