


LAKE COUNTY
LAK-2- 0.00

174
394

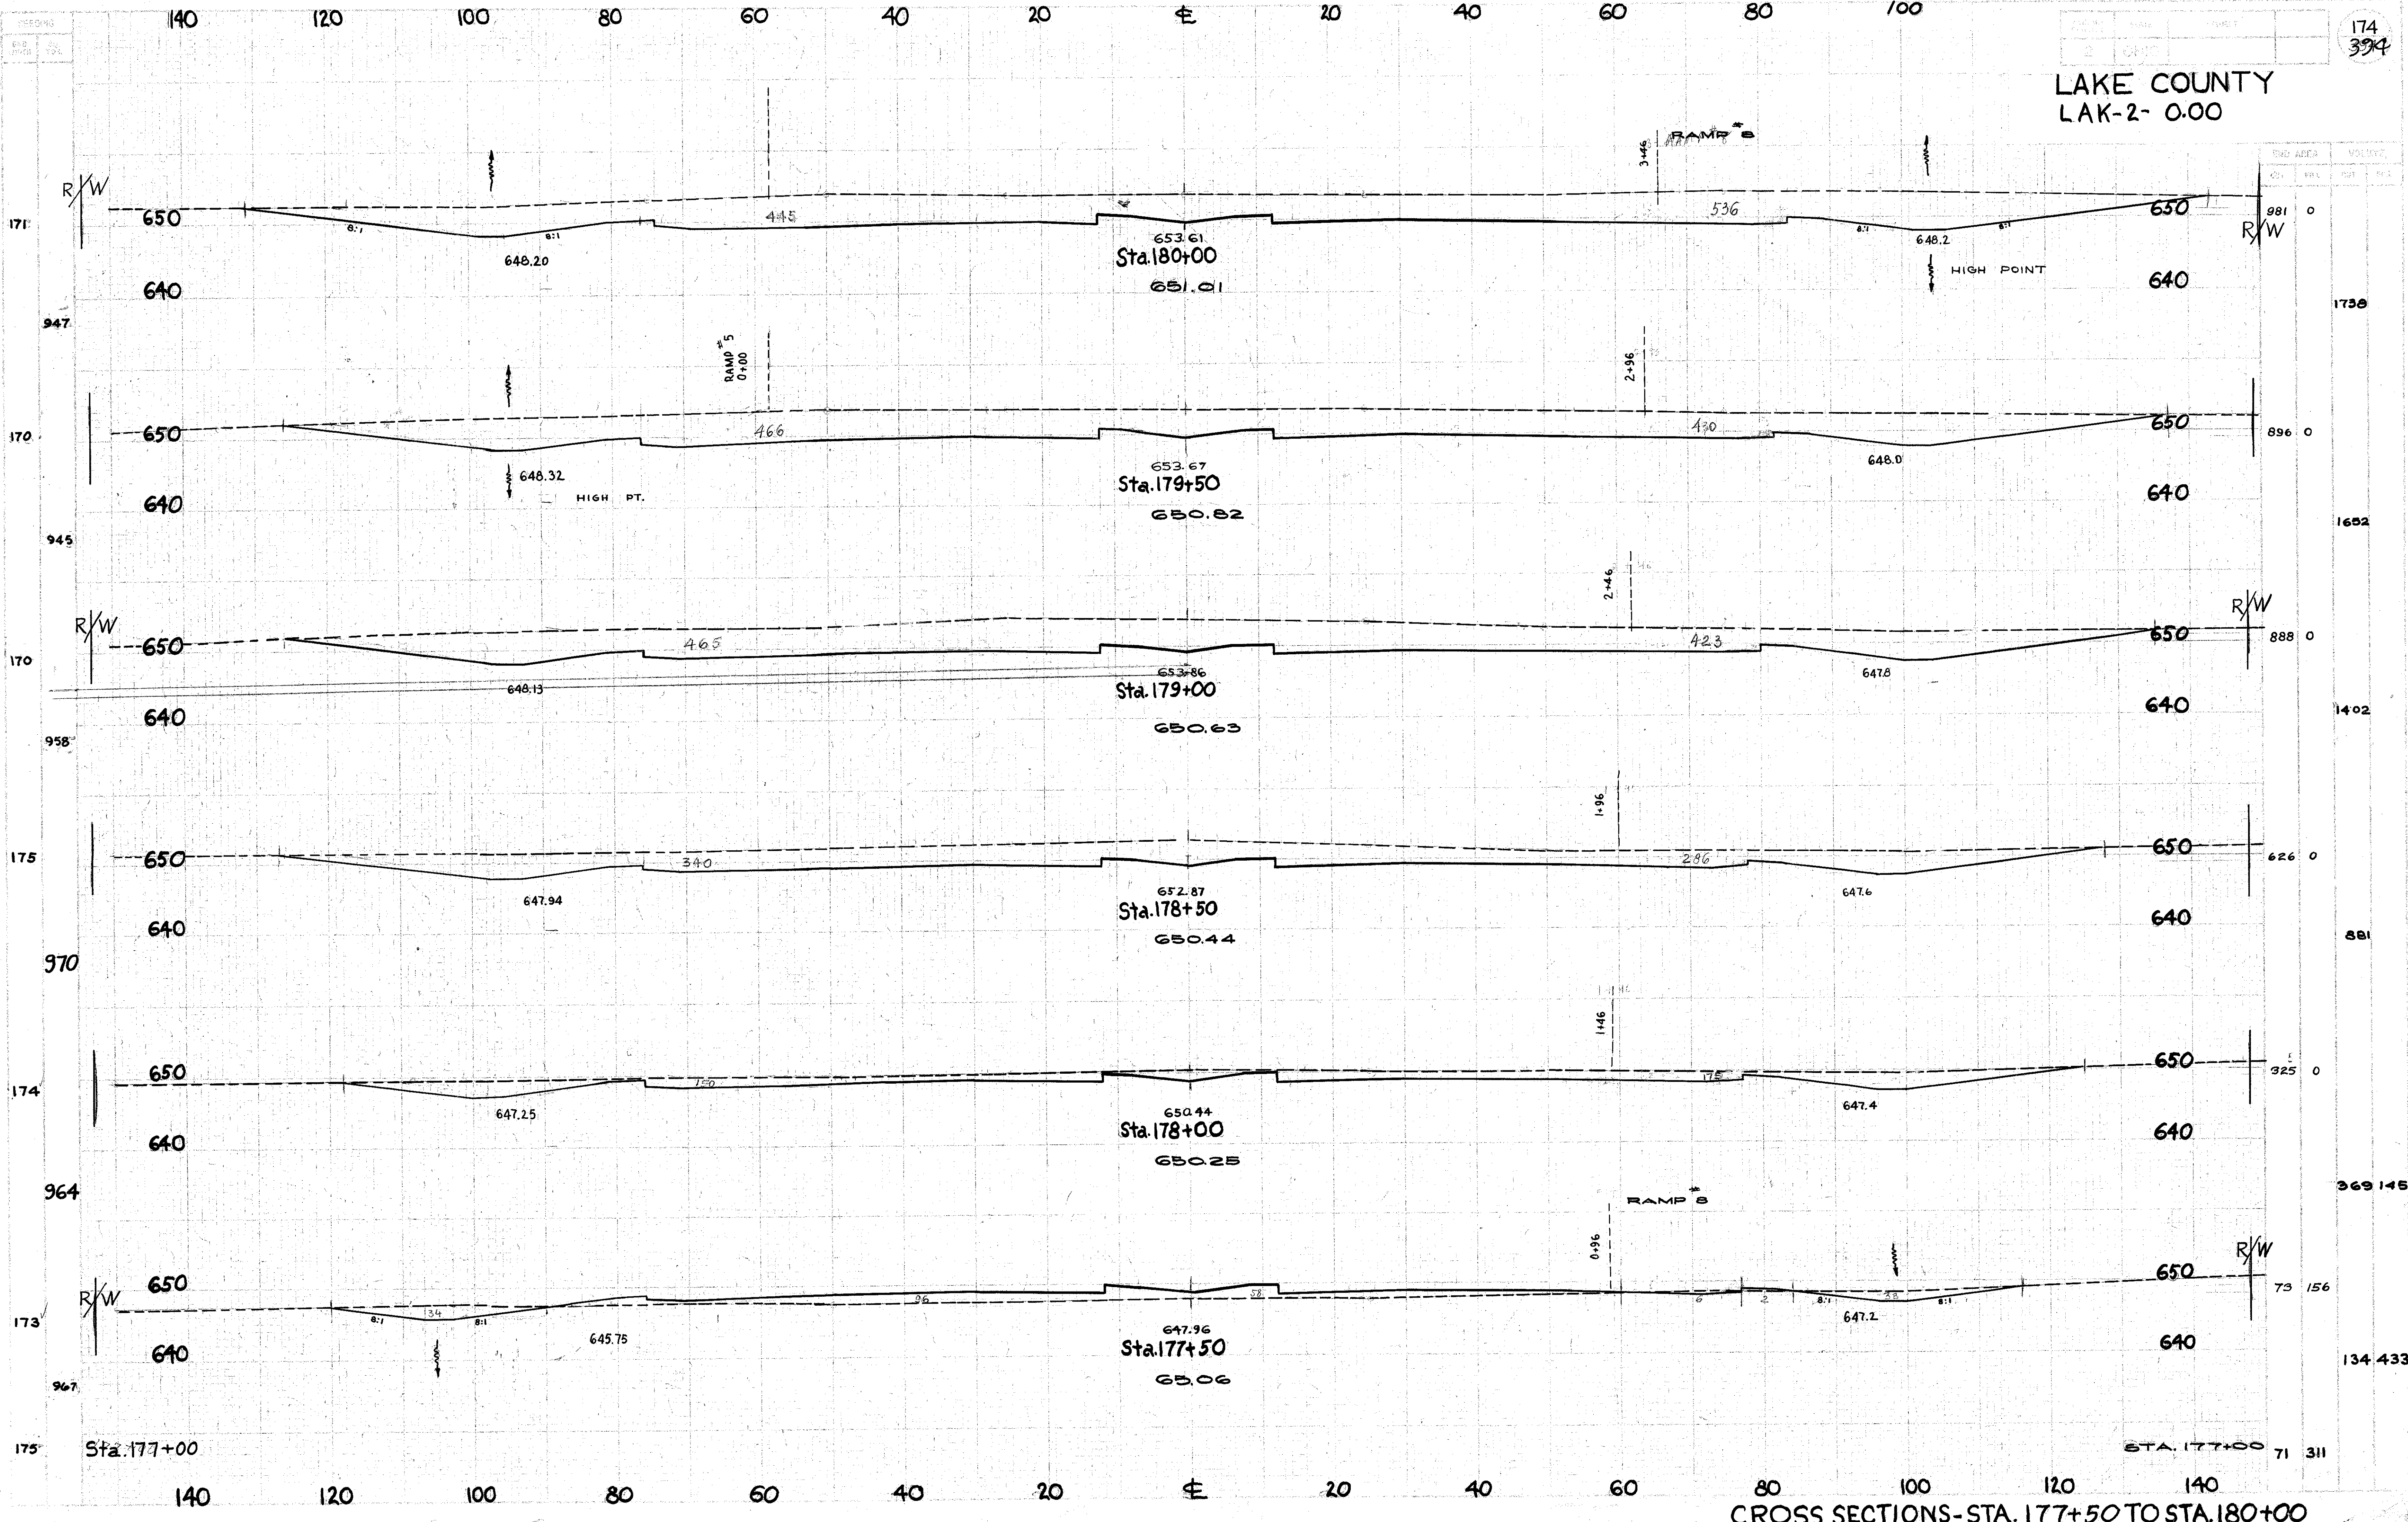

CROSS SECTIONS-STA. 177+50 TO STA. 180+00