


LAKE COUNTY  
LAK.-2-0.00

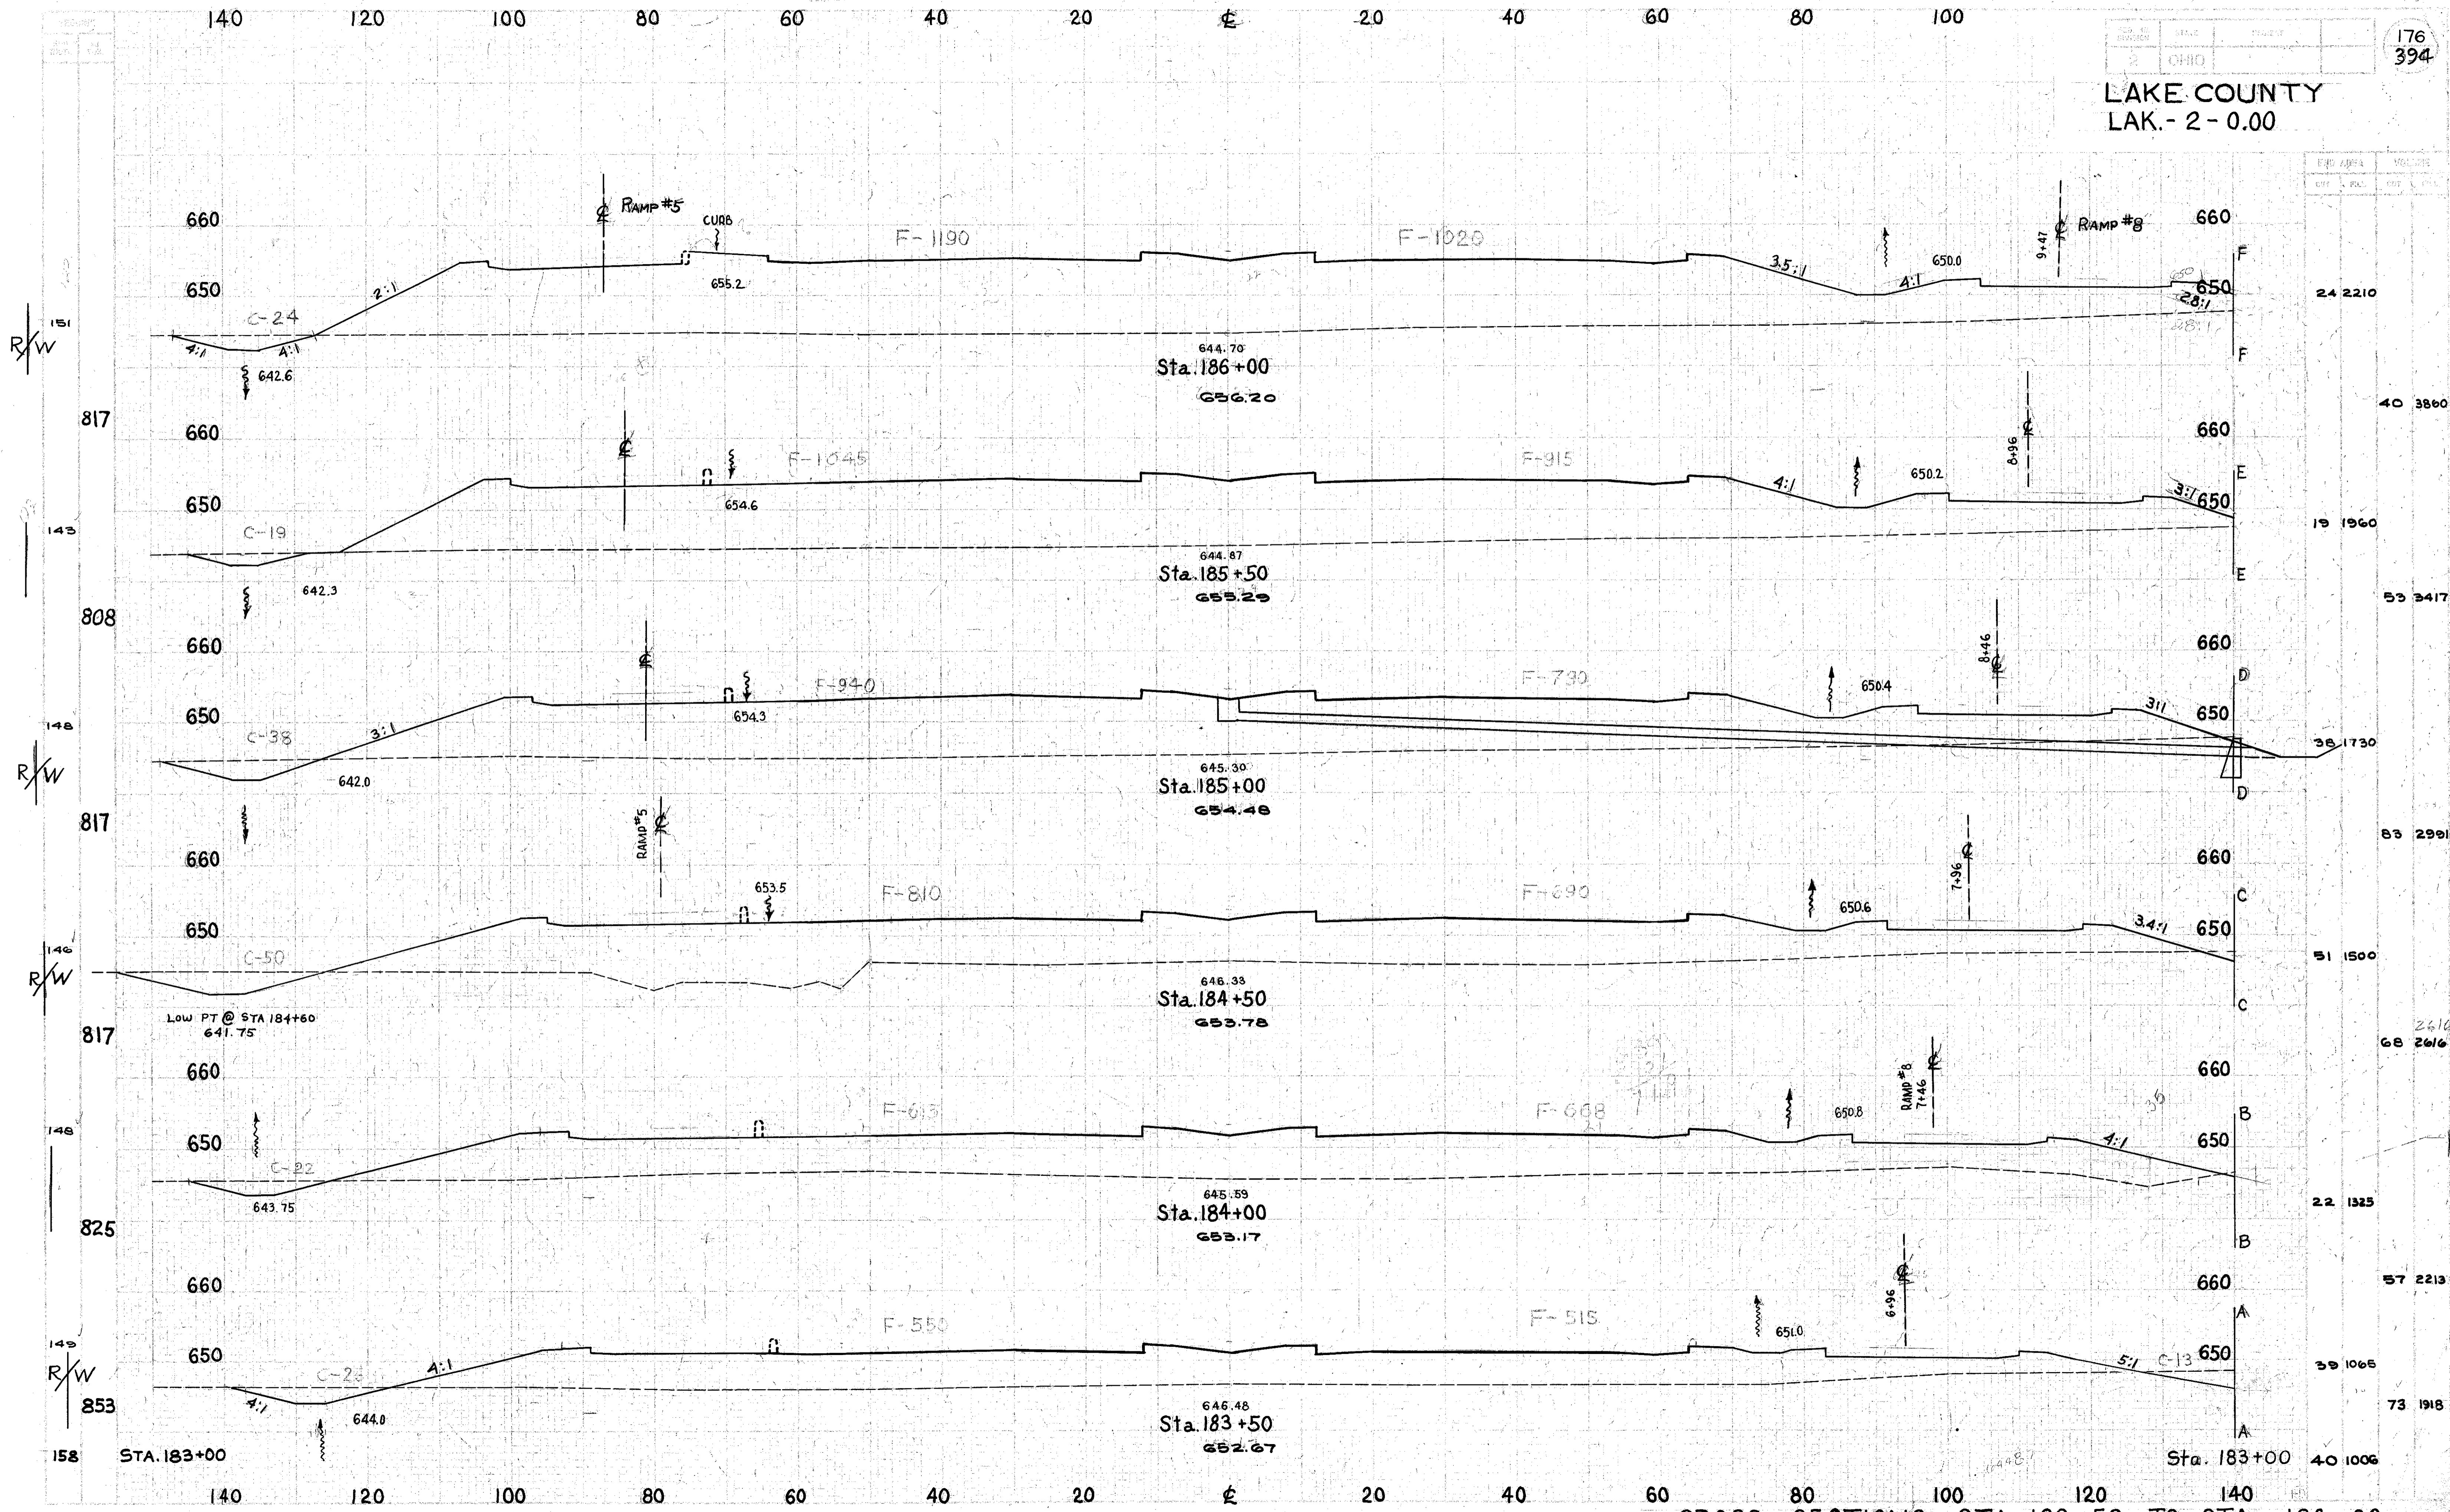

CROSS SECTIONS STA. 183+50 TO STA. 186+00