


LAKE COUNTY
LAK-2-0.00

180
394

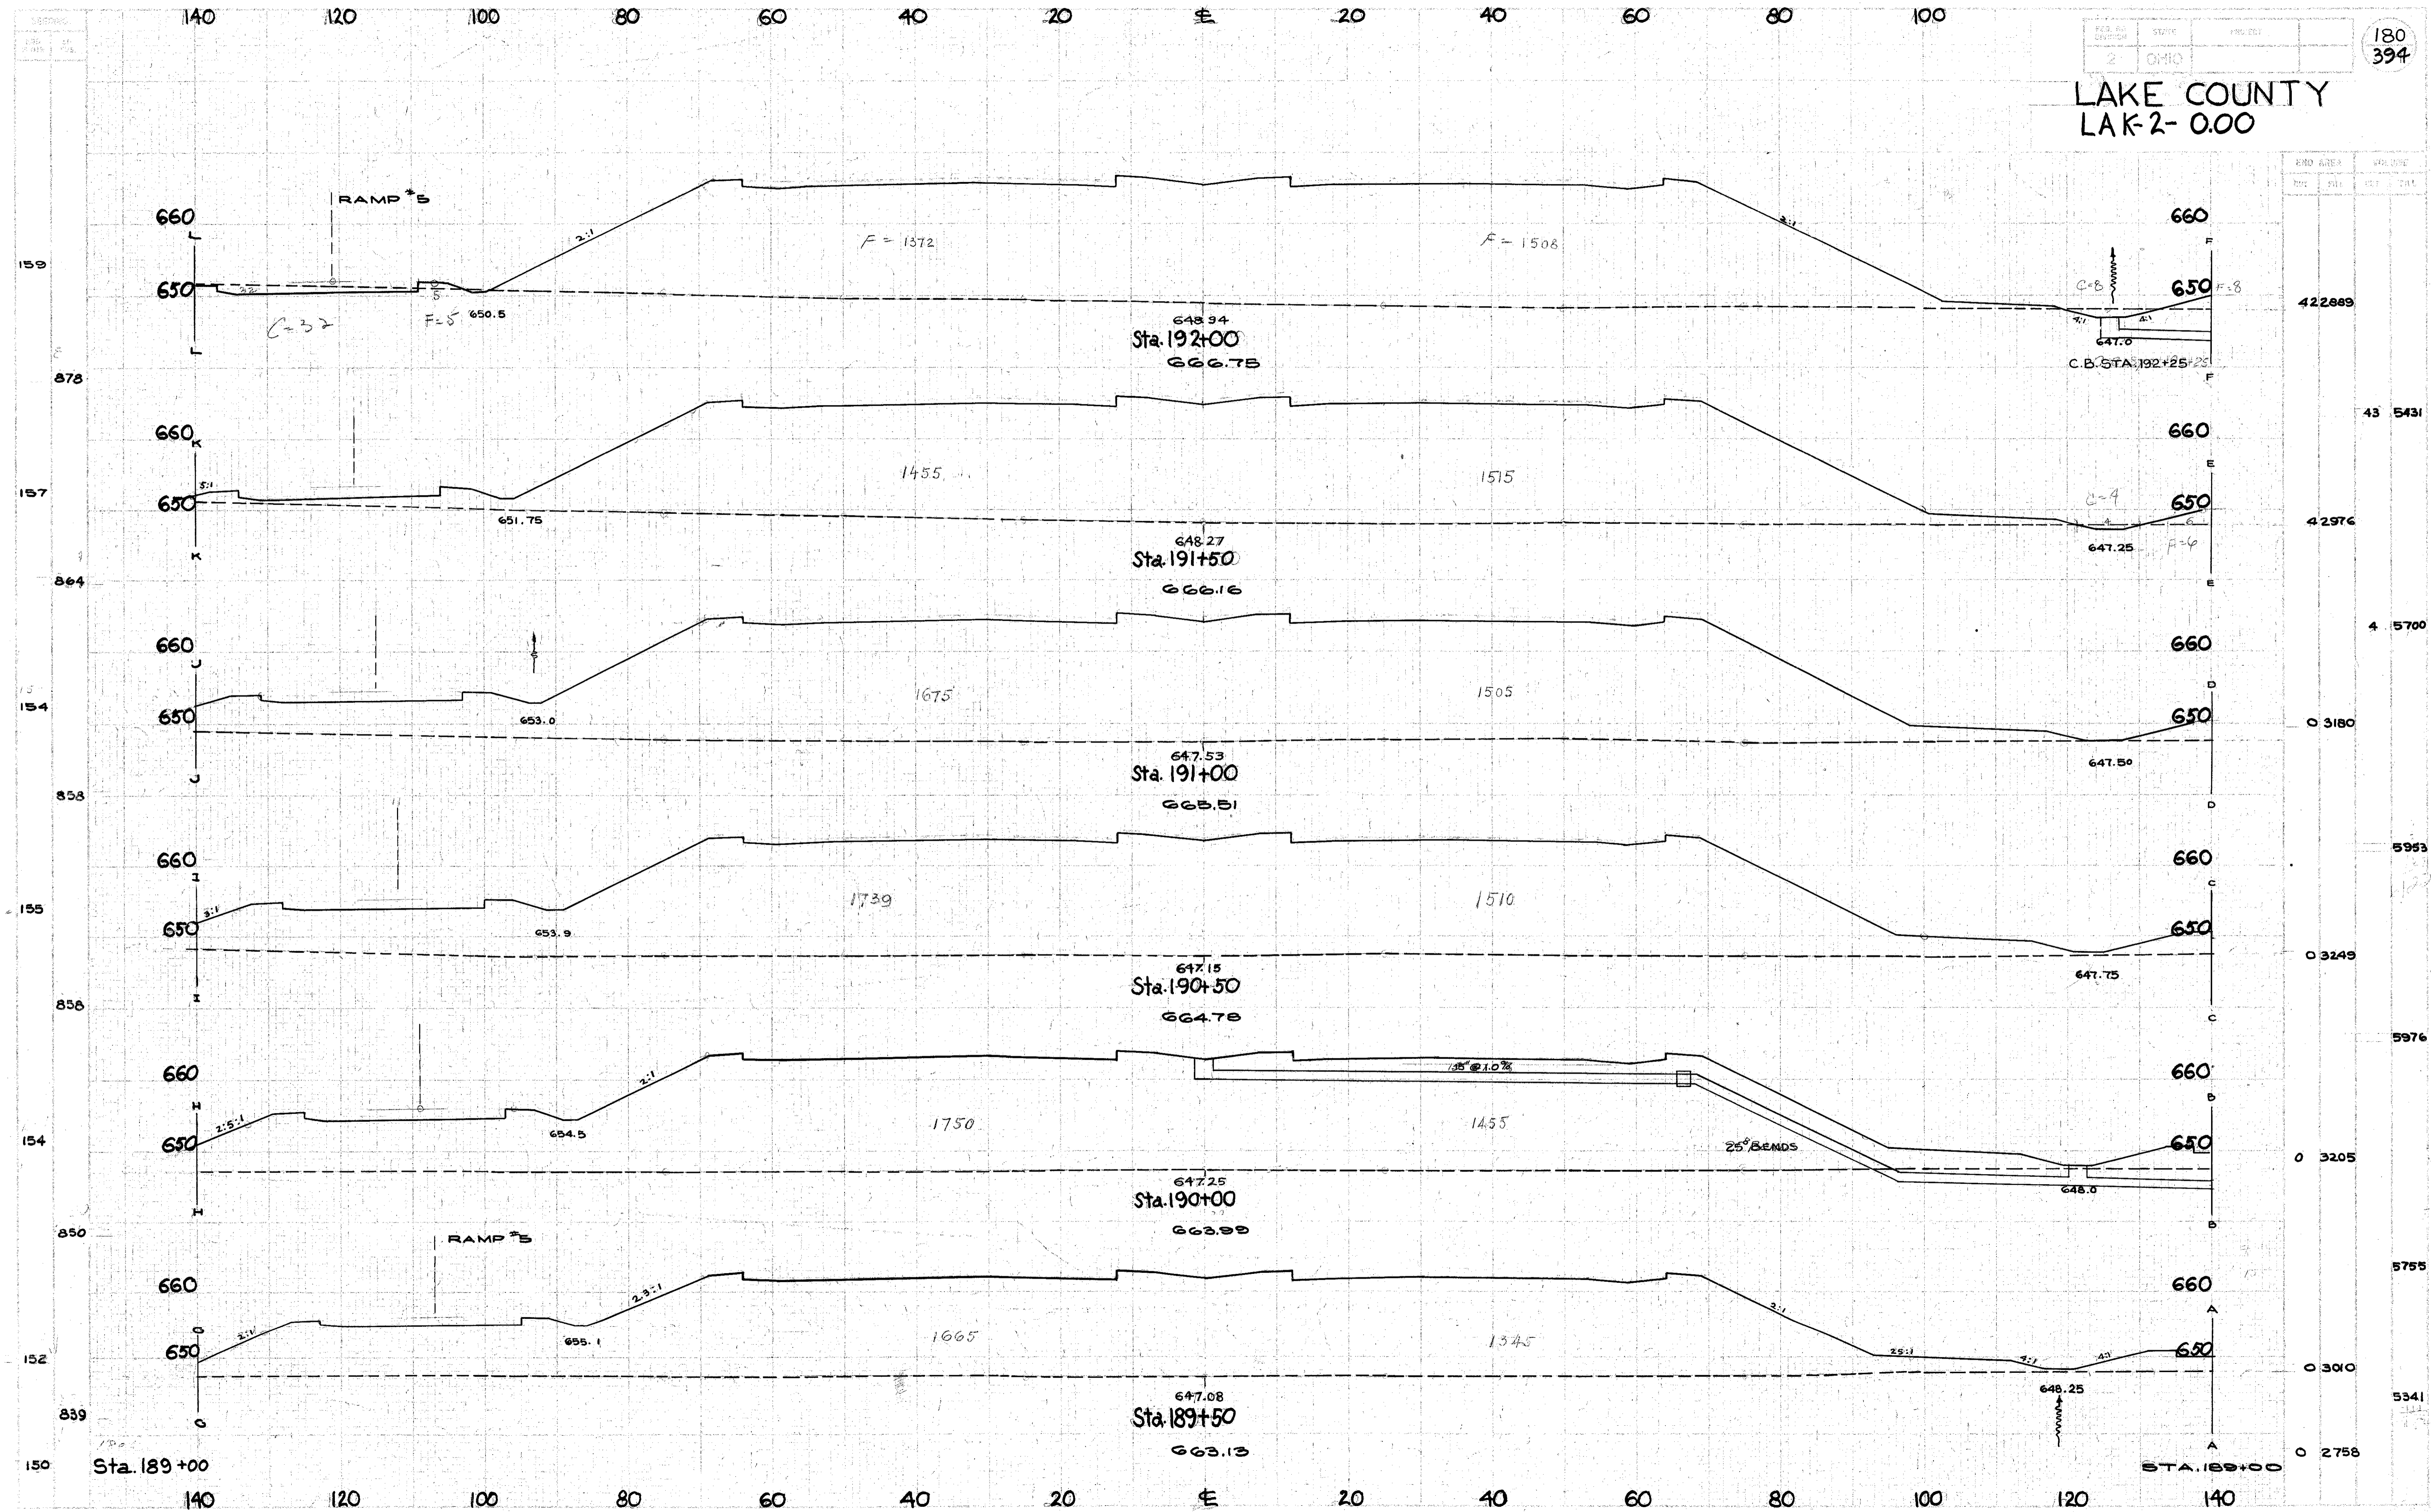

CROSS SECTIONS- STA.189+50 TO STA.192+00