


LAKE COUNTY  
LAK. - 2 - 0.00

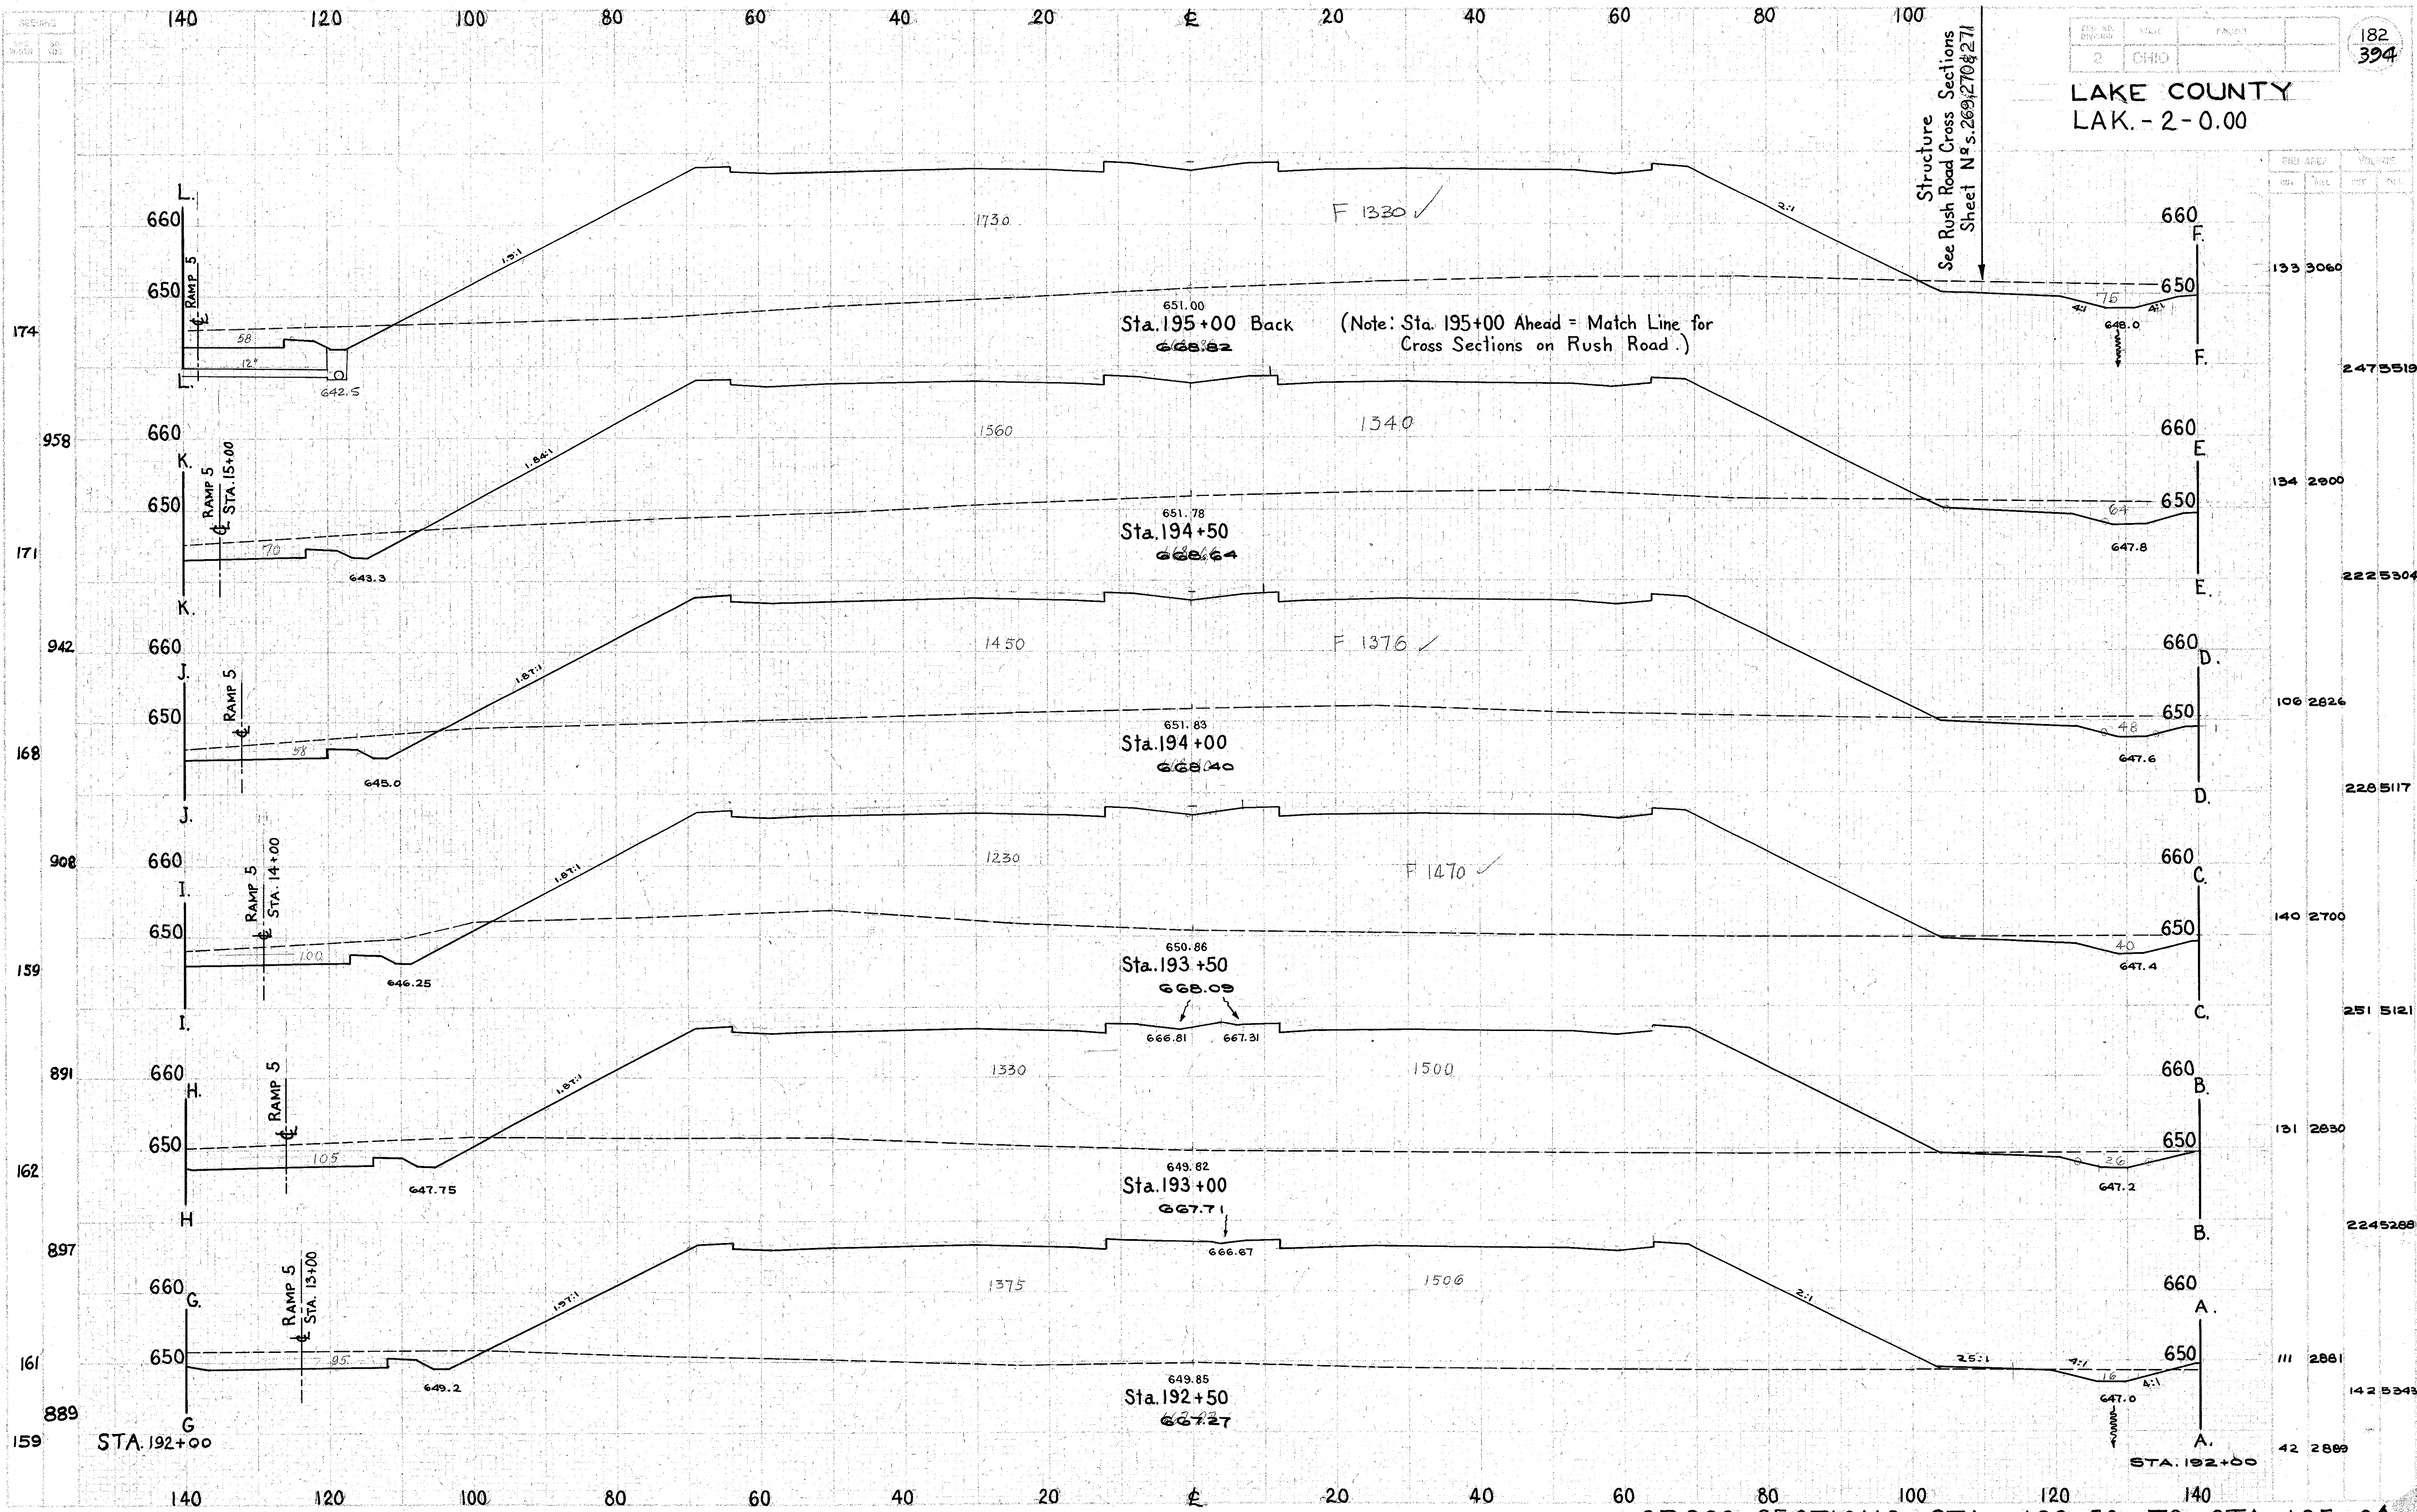

CROSS SECTION		VOLUME	
STA.	FEET	CUT	FILL
192+00	42	2889	
192+50	111	2881	
193+00	131	2830	
193+50	140	2700	
194+00	106	2826	
194+50	222	5304	
195+00	134	2900	
		247	5519
		133	3060

CROSS SECTIONS STA. 192+50 TO STA. 195+00