


LAKE-COUNTY
LAK-2- 0.00

END AREA		CUBE	
CU.	SQ.	CU.	SQ.

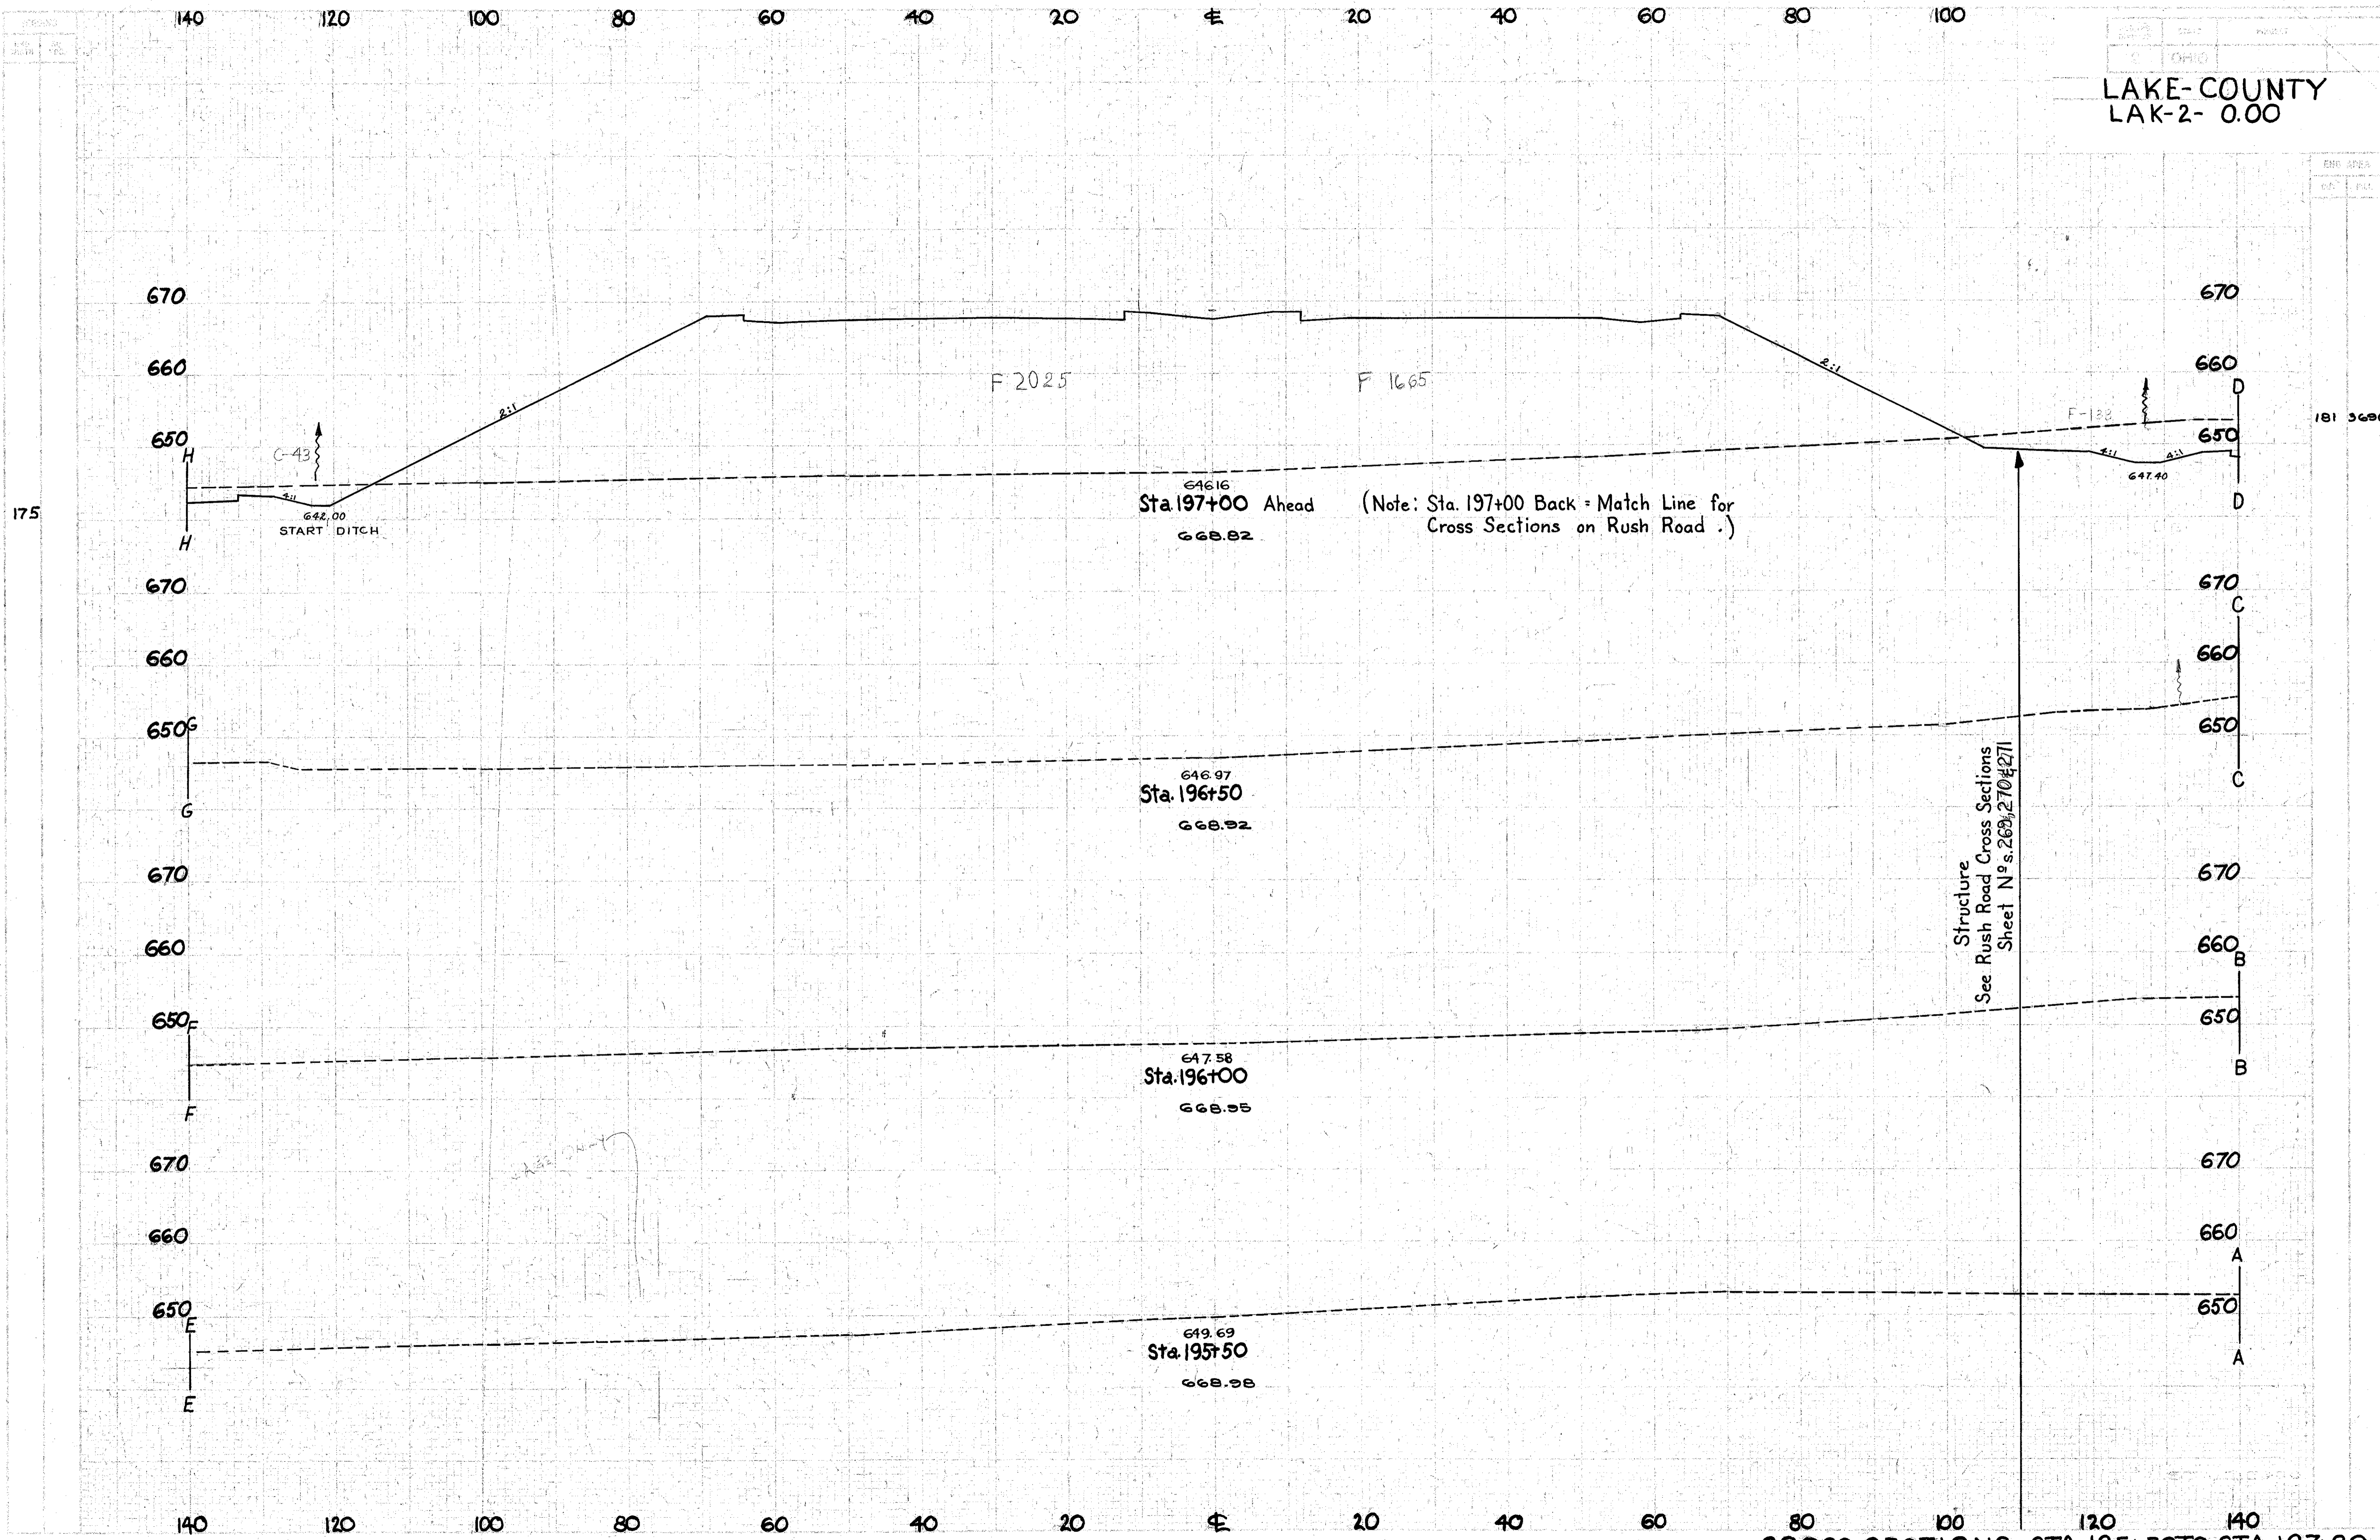

175

181 3690

CROSS SECTIONS - STA. 195+50 TO STA. 197+00