


LAKE-COUNTY
LAK. - 2 - 0.00

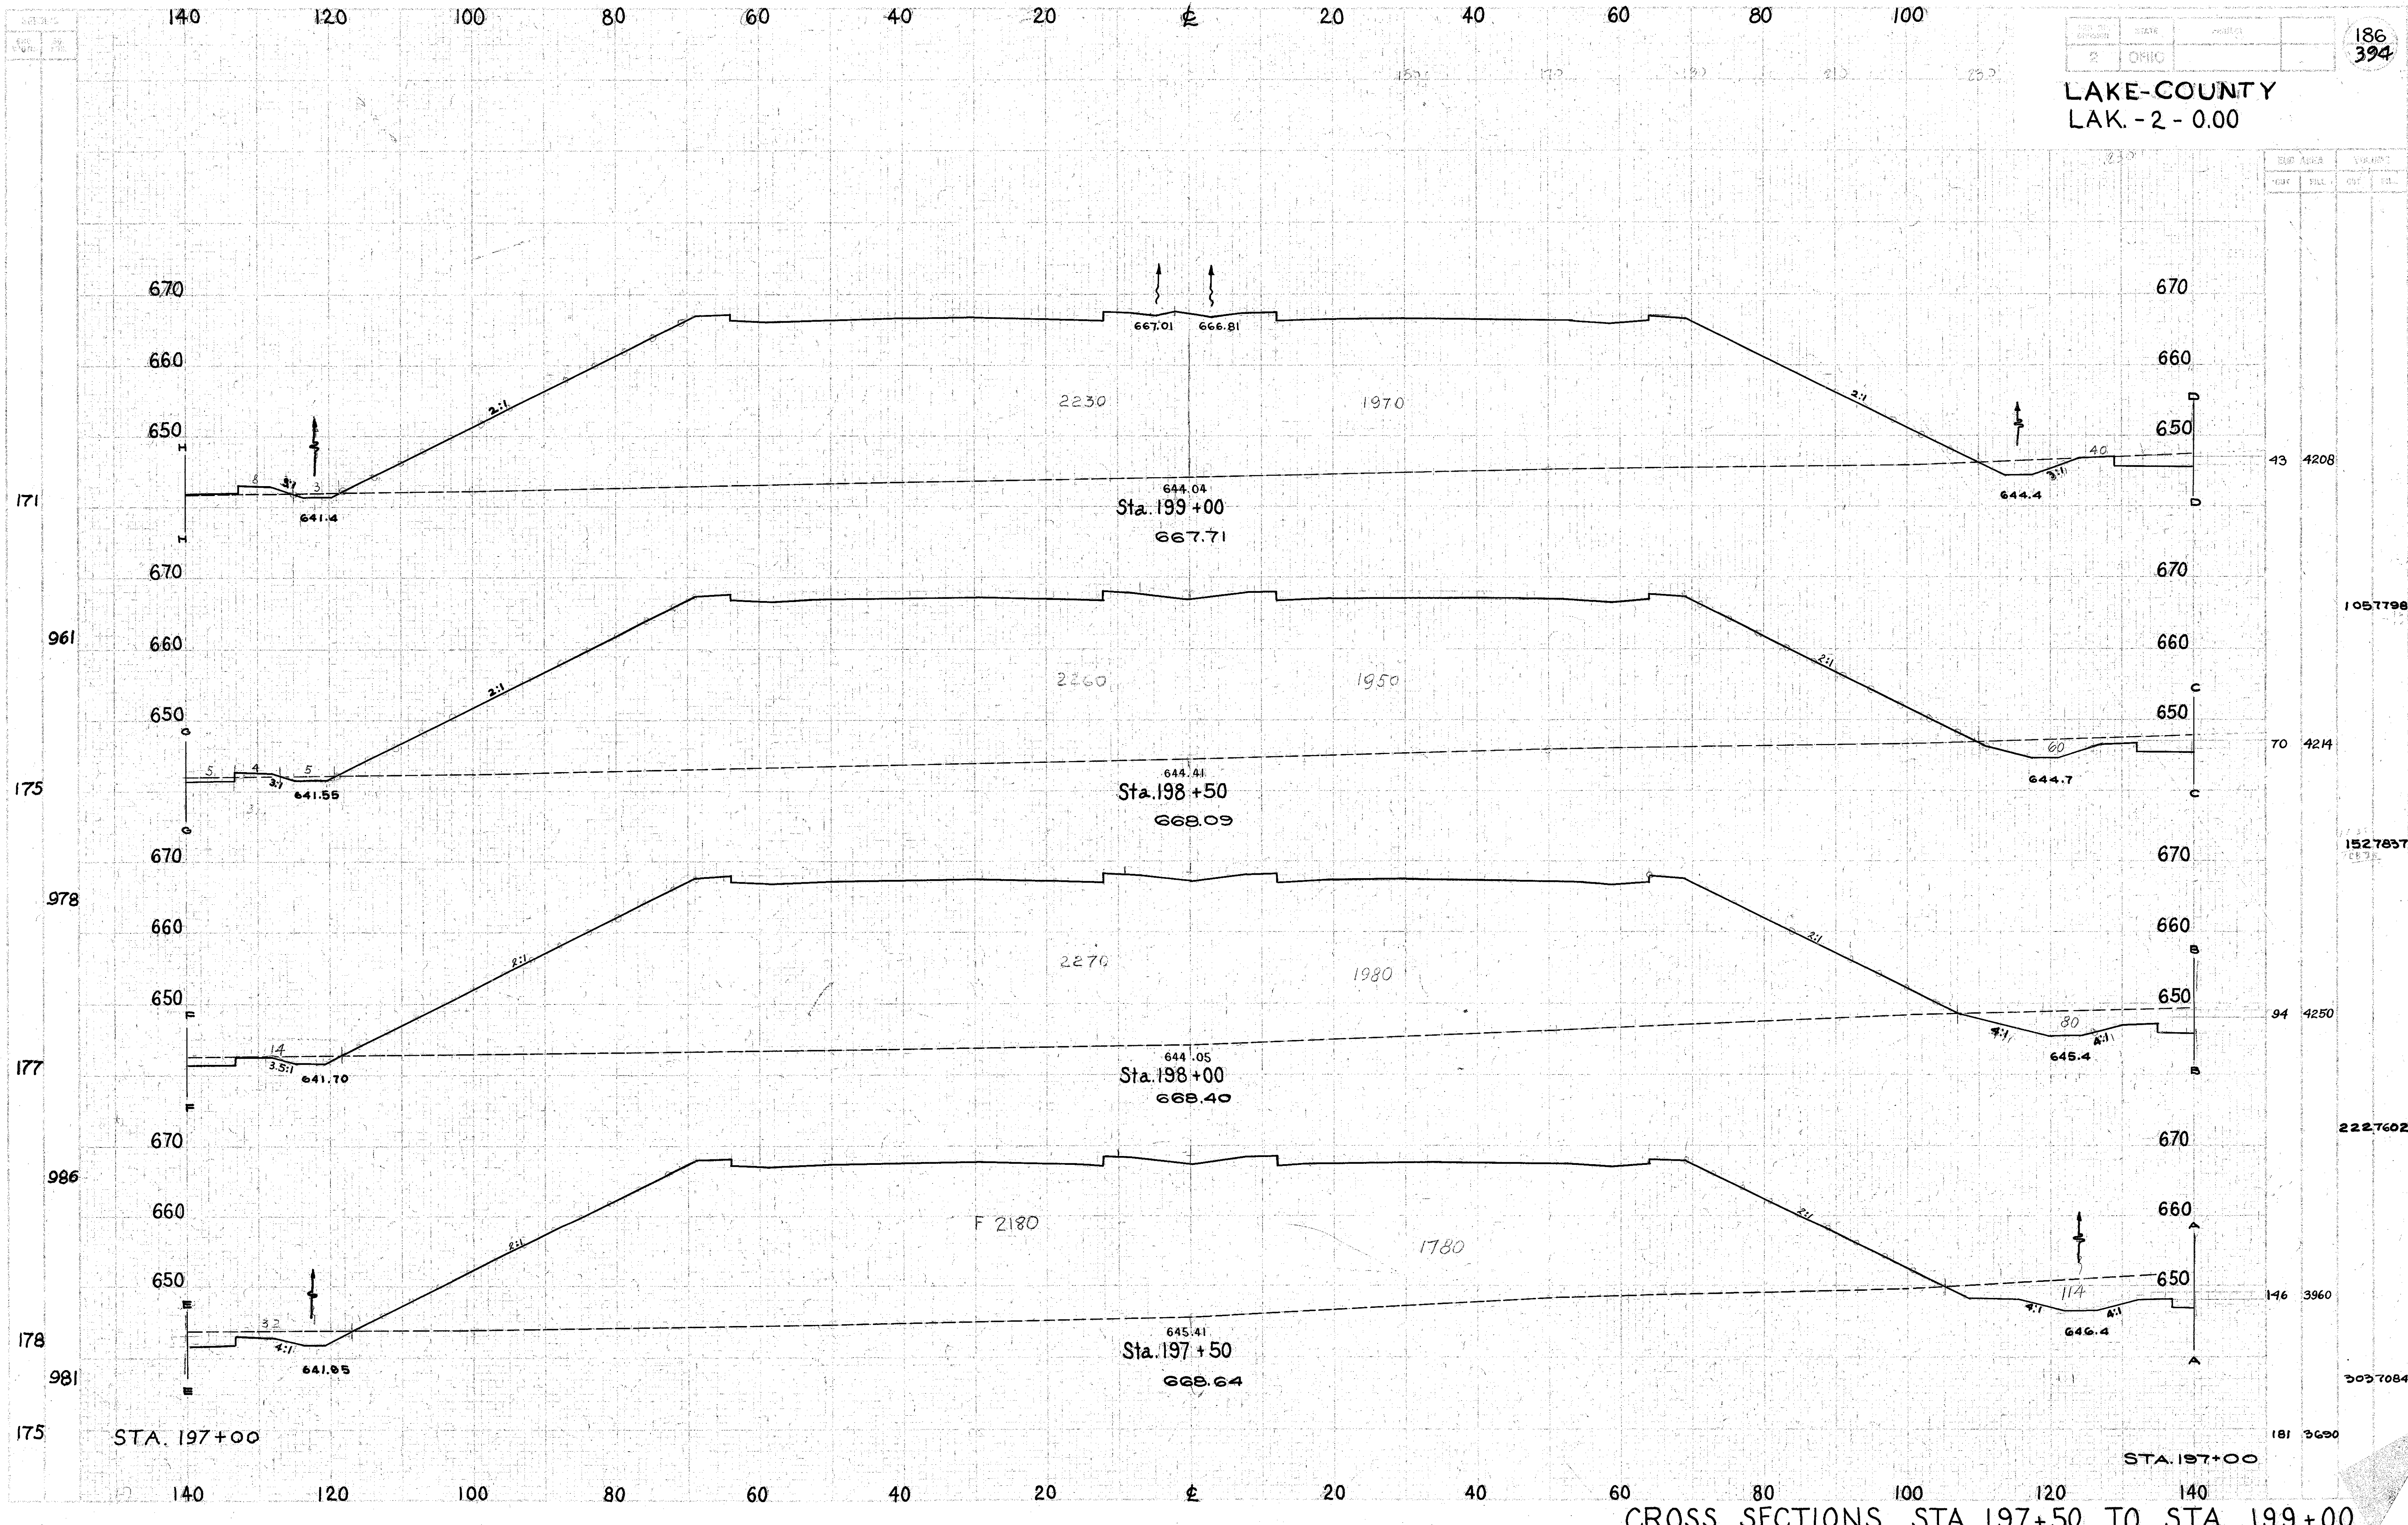

CROSS SECTIONS STA. 197+50 TO STA. 199+00