


LAKE-COUNTY  
LAK-2-0.00

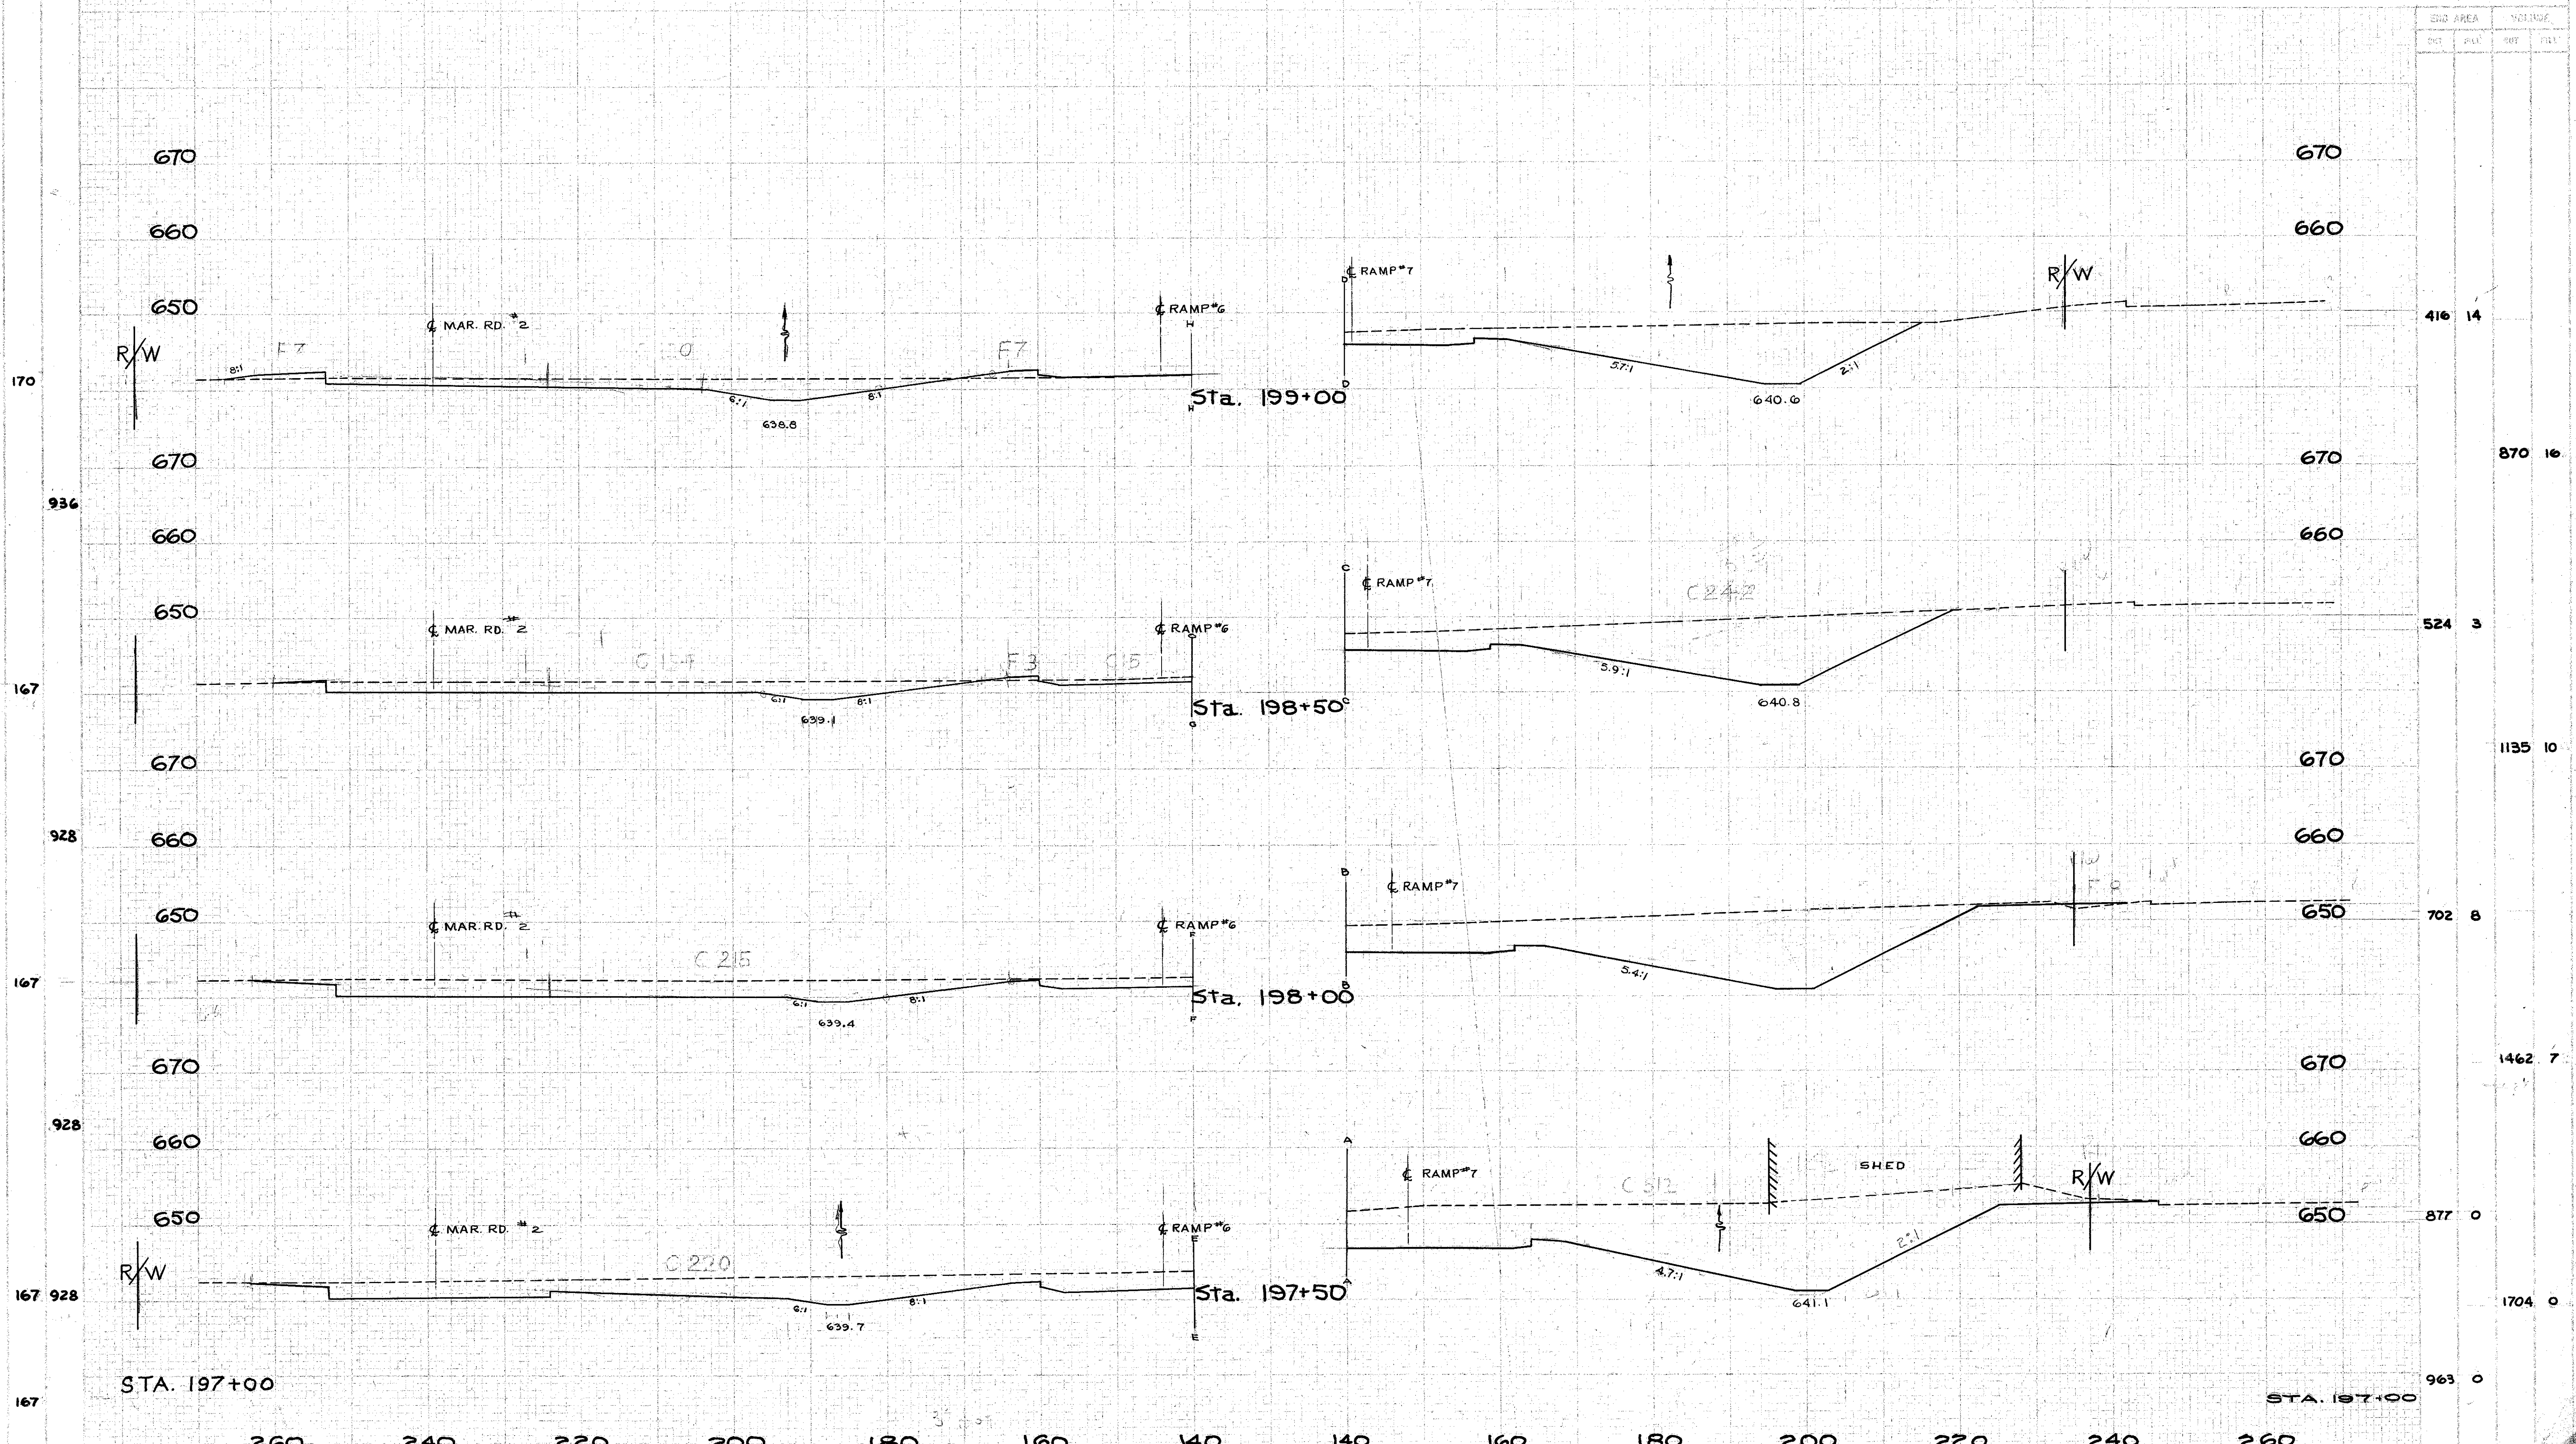

CROSS-SECTION EXTENSIONS STA. 197+50 TO STA. 199+00