


LAKE-COUNTY
LAK-2-0.00

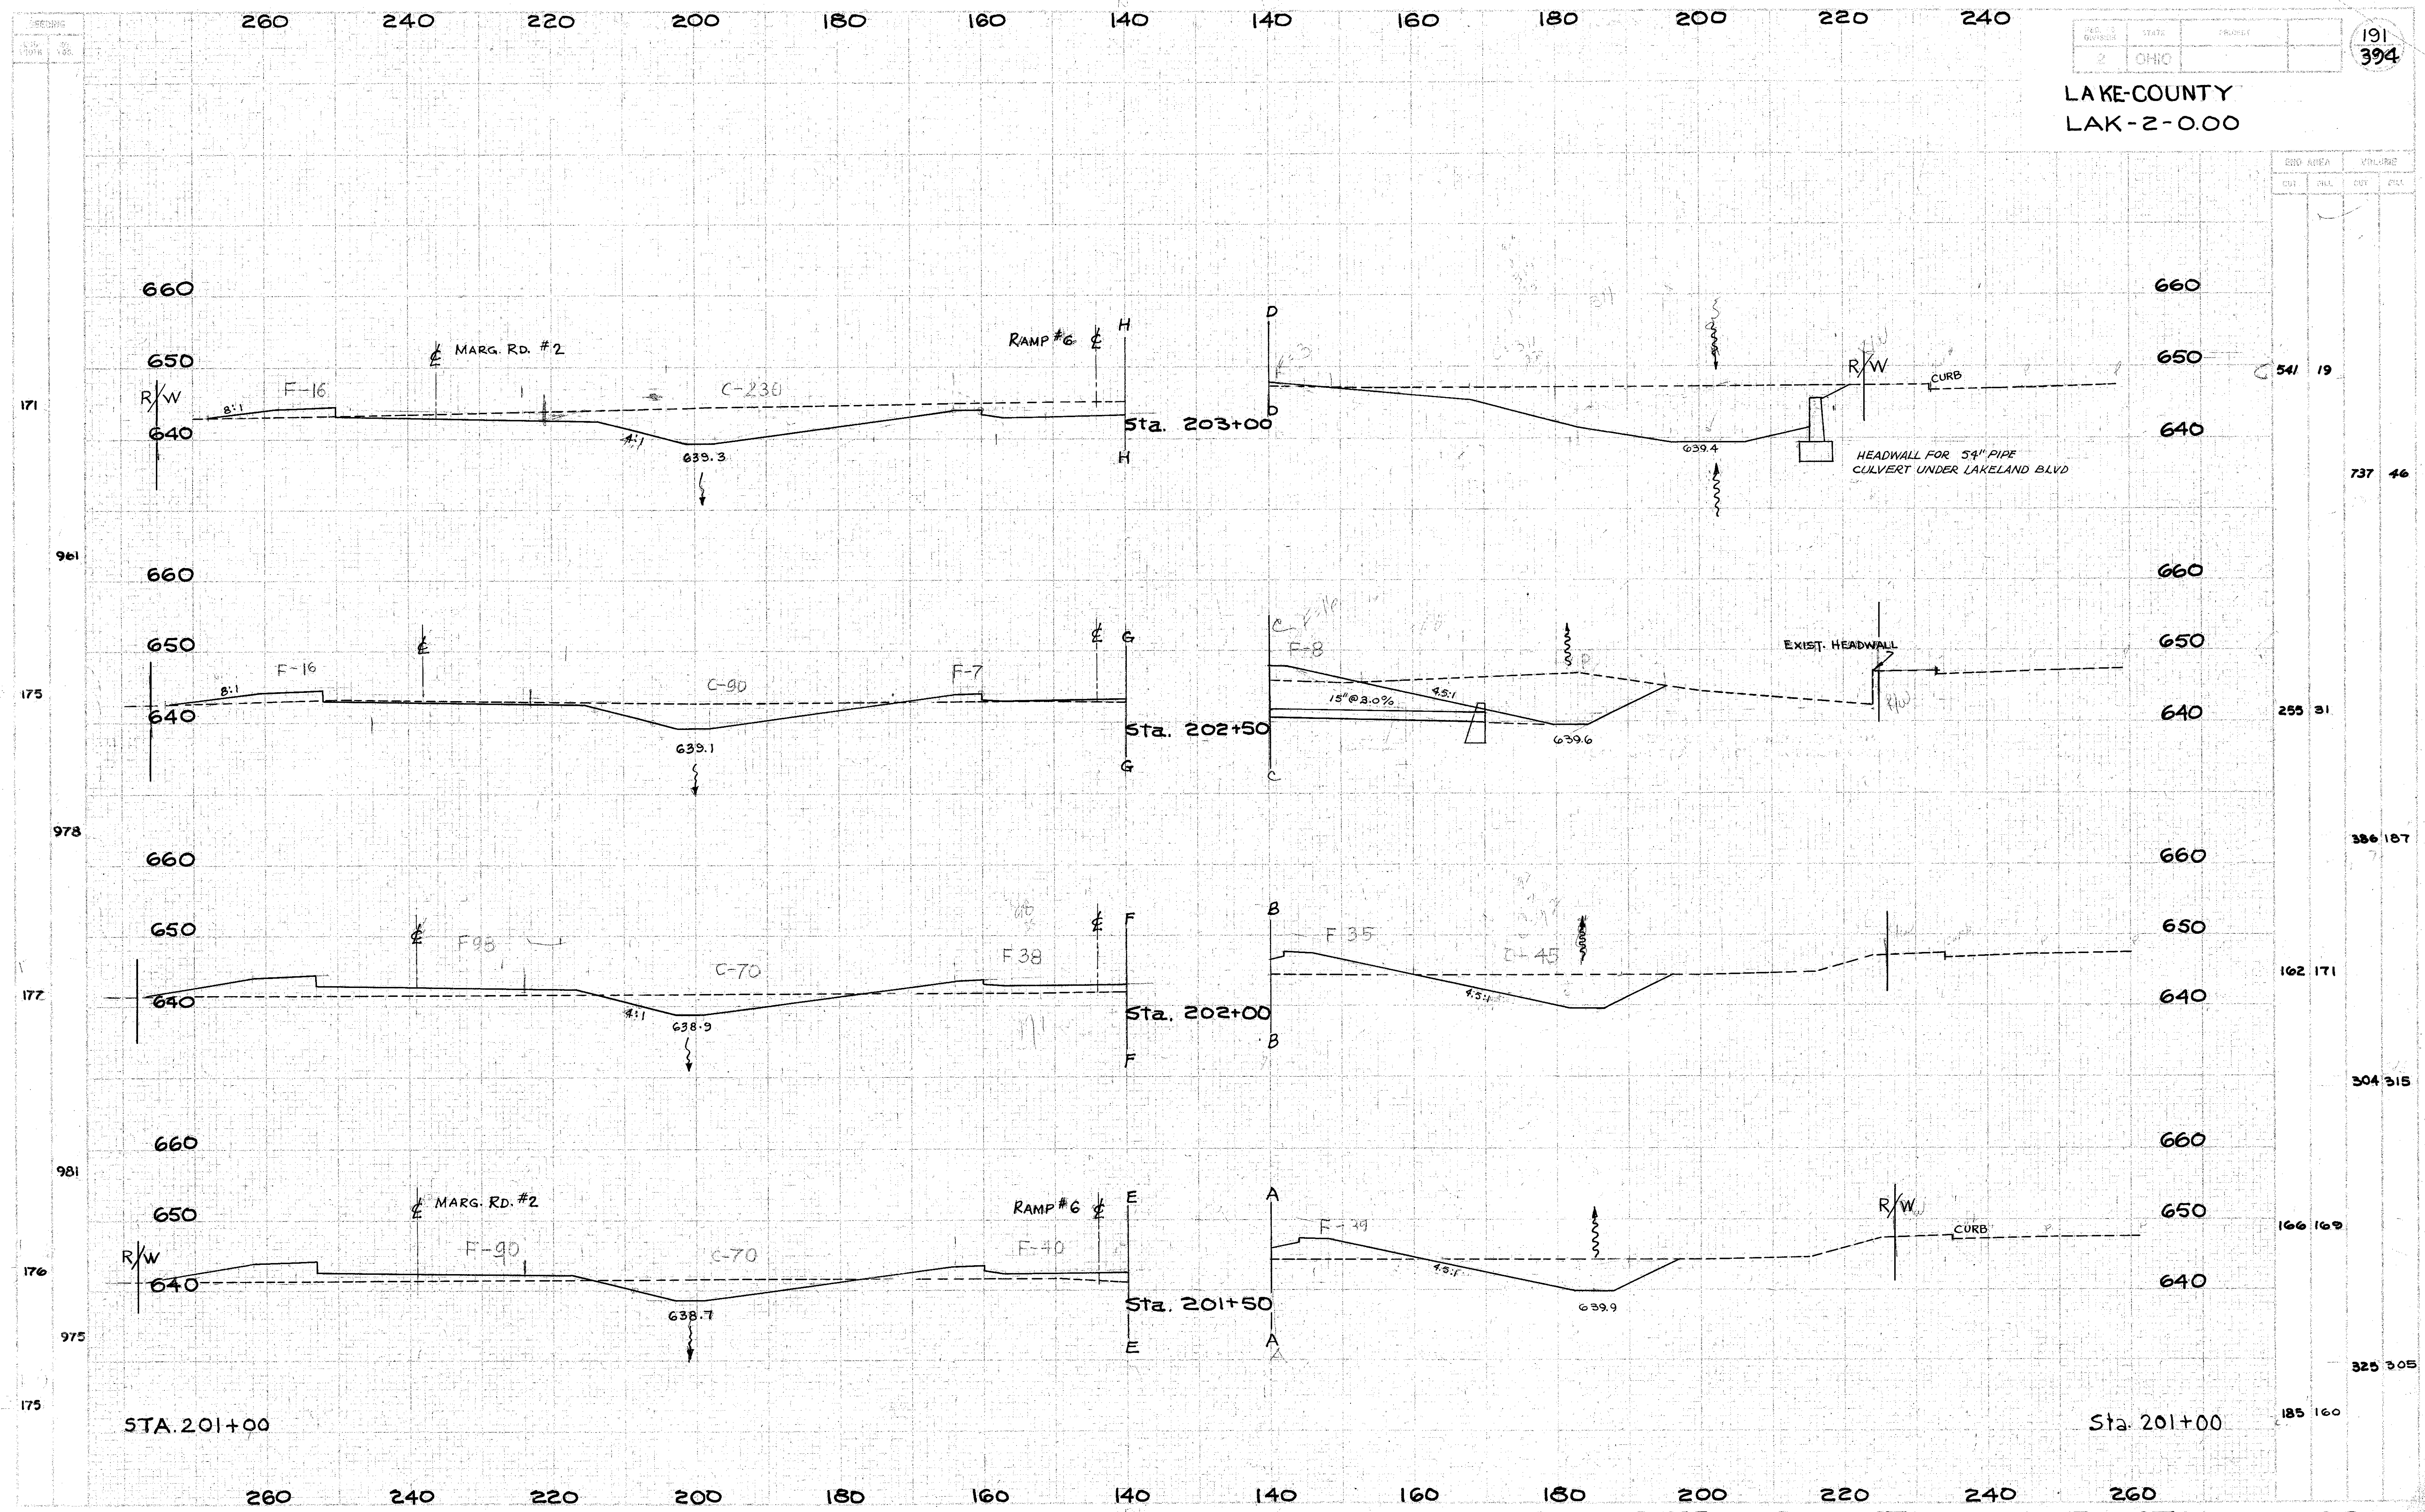

STA.	END AREA		VOLUME	
	SQ. FT.	CUB. FT.	SQ. FT.	CUB. FT.
201+00	185	160		
201+50	166	169	325	305
202+00	162	171	304	315
202+50	255	31	386	187
203+00	541	19	737	46

CROSS SECTION EXTENSIONS STA. 201+50 TO STA. 203+00