


LAKE-COUNTY  
LAK. - 2 - 0.00

192  
394

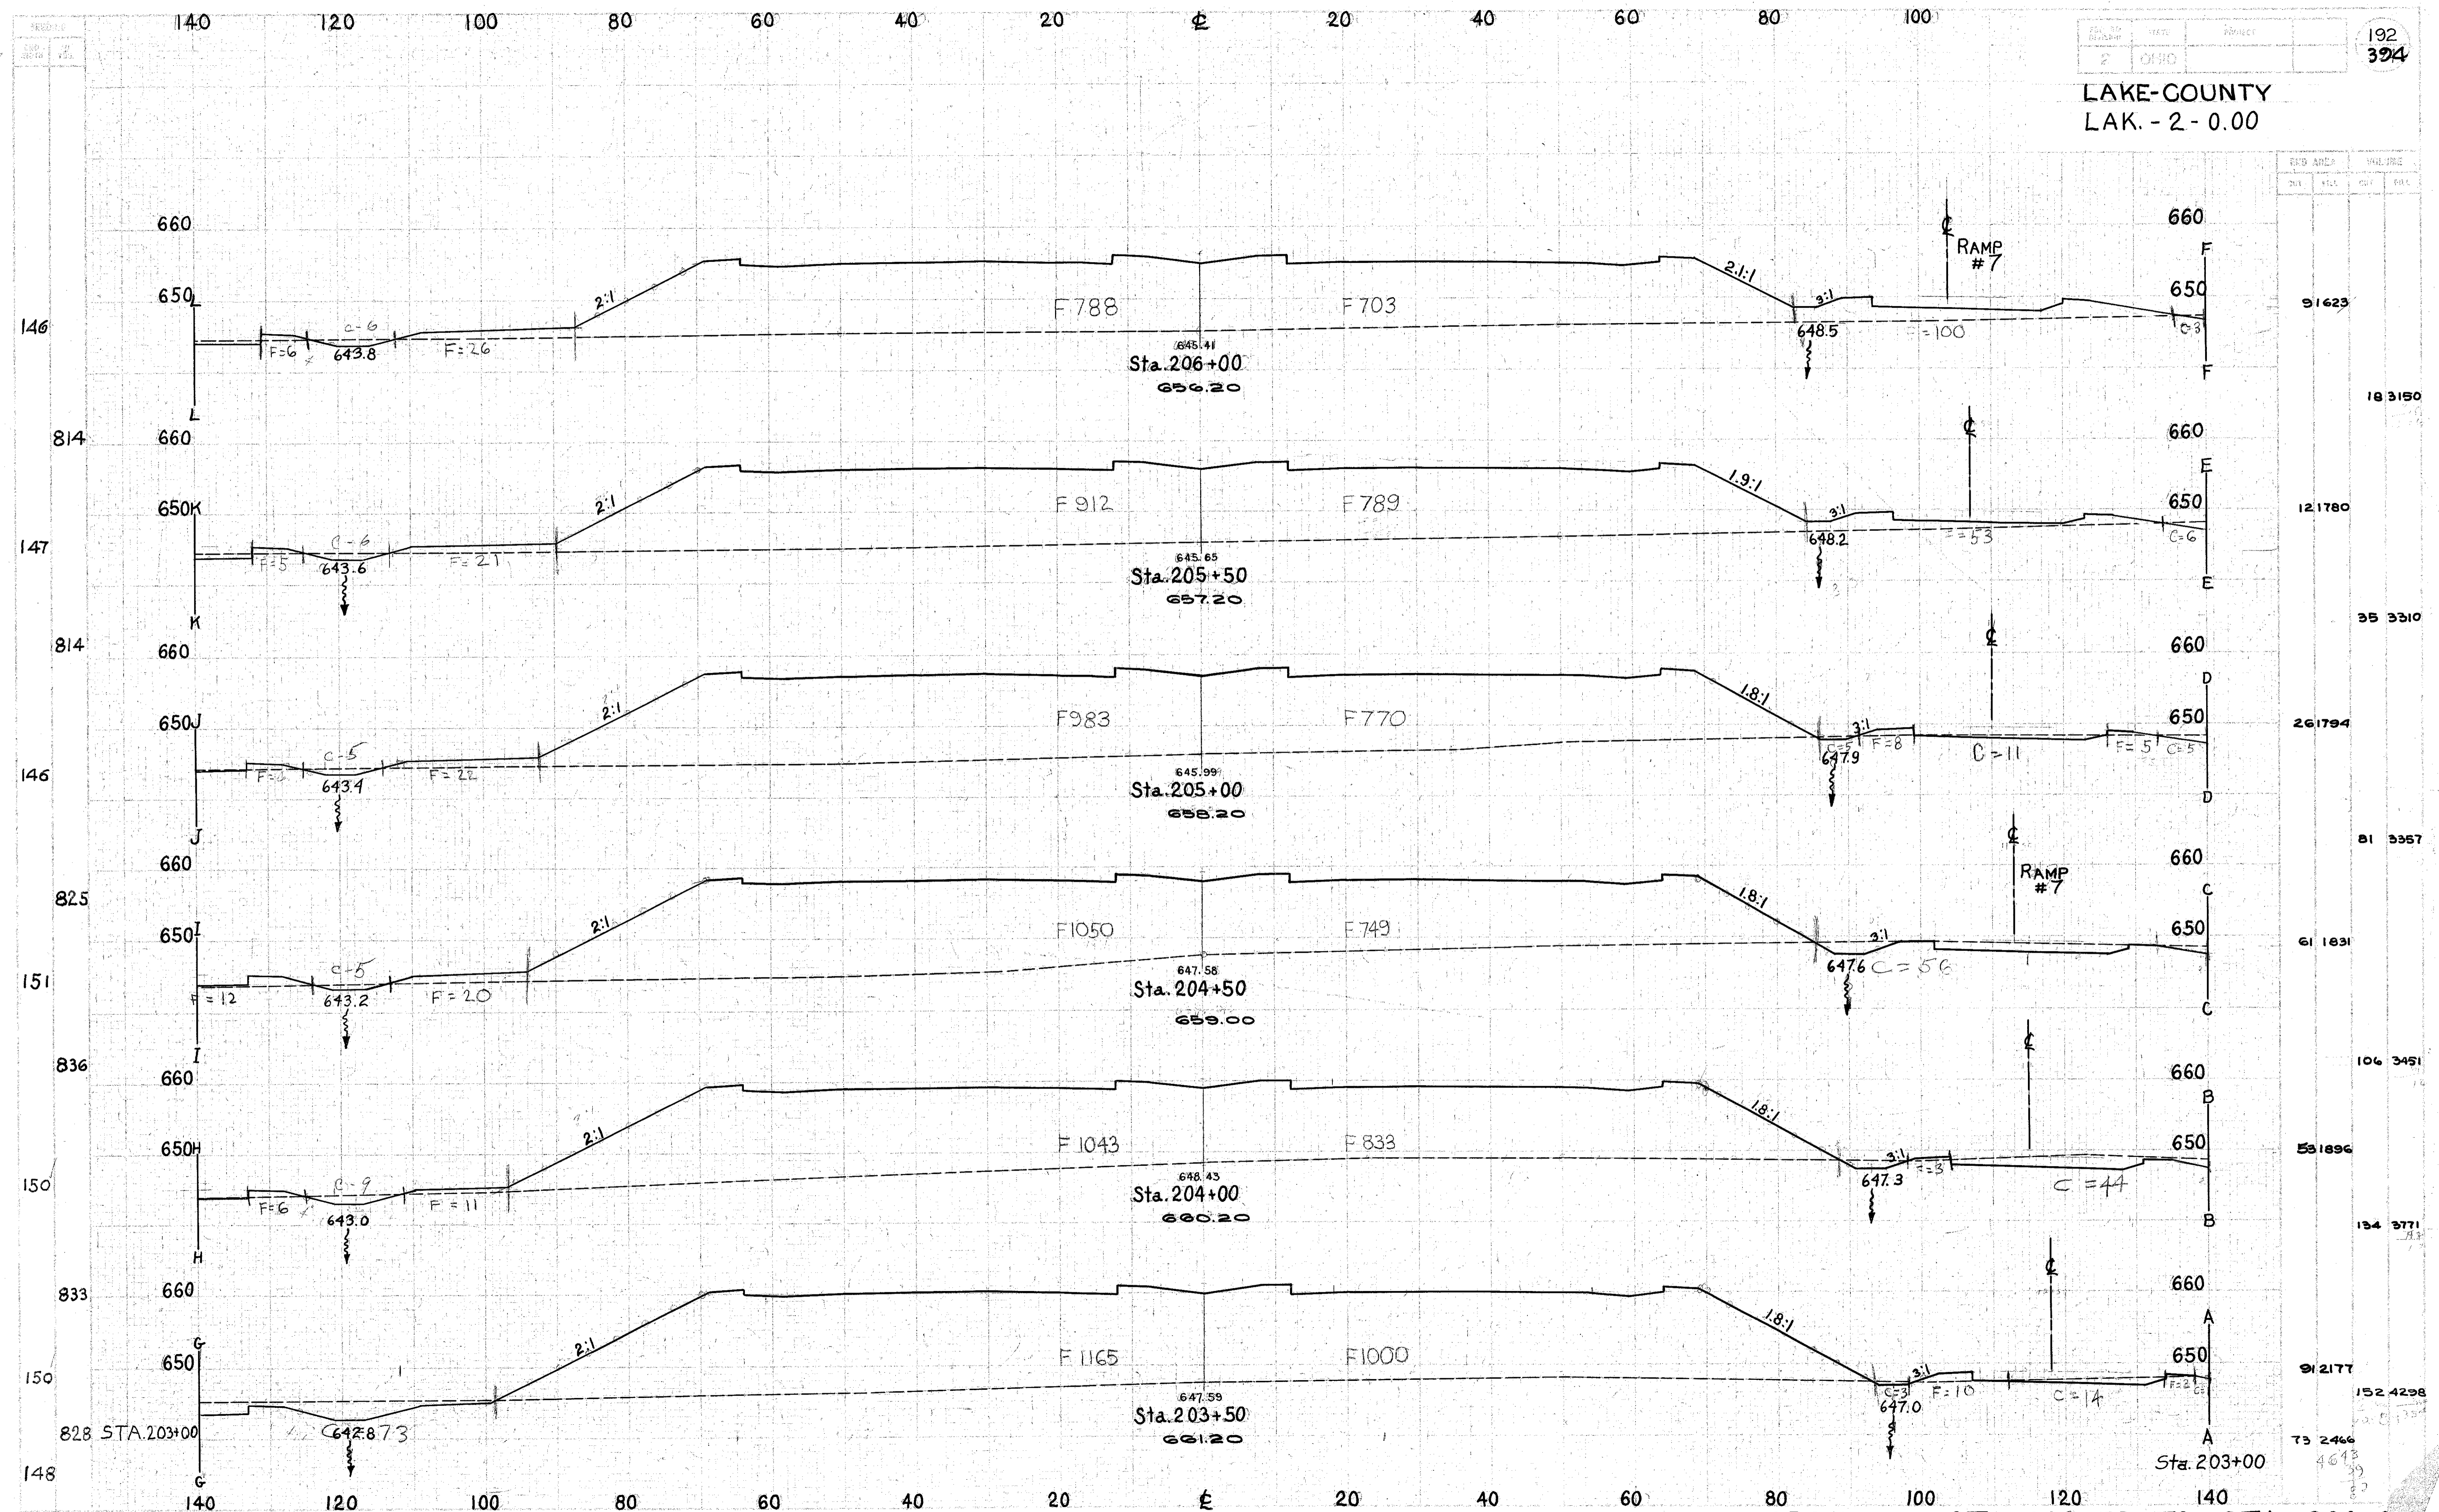

SECTION	STA.	CUT	FILL	TOTAL
F	206+00	91623	183150	
E	205+50	121780	353310	
D	205+00	261794	813357	
C	204+50	611831	1063451	
B	204+00	531896	1343771	
A	203+50	912177	1524298	

CROSS SECTIONS STA. 203+50 TO STA. 206+00