


LAKE COUNTY
LAK - 2 - 0.00

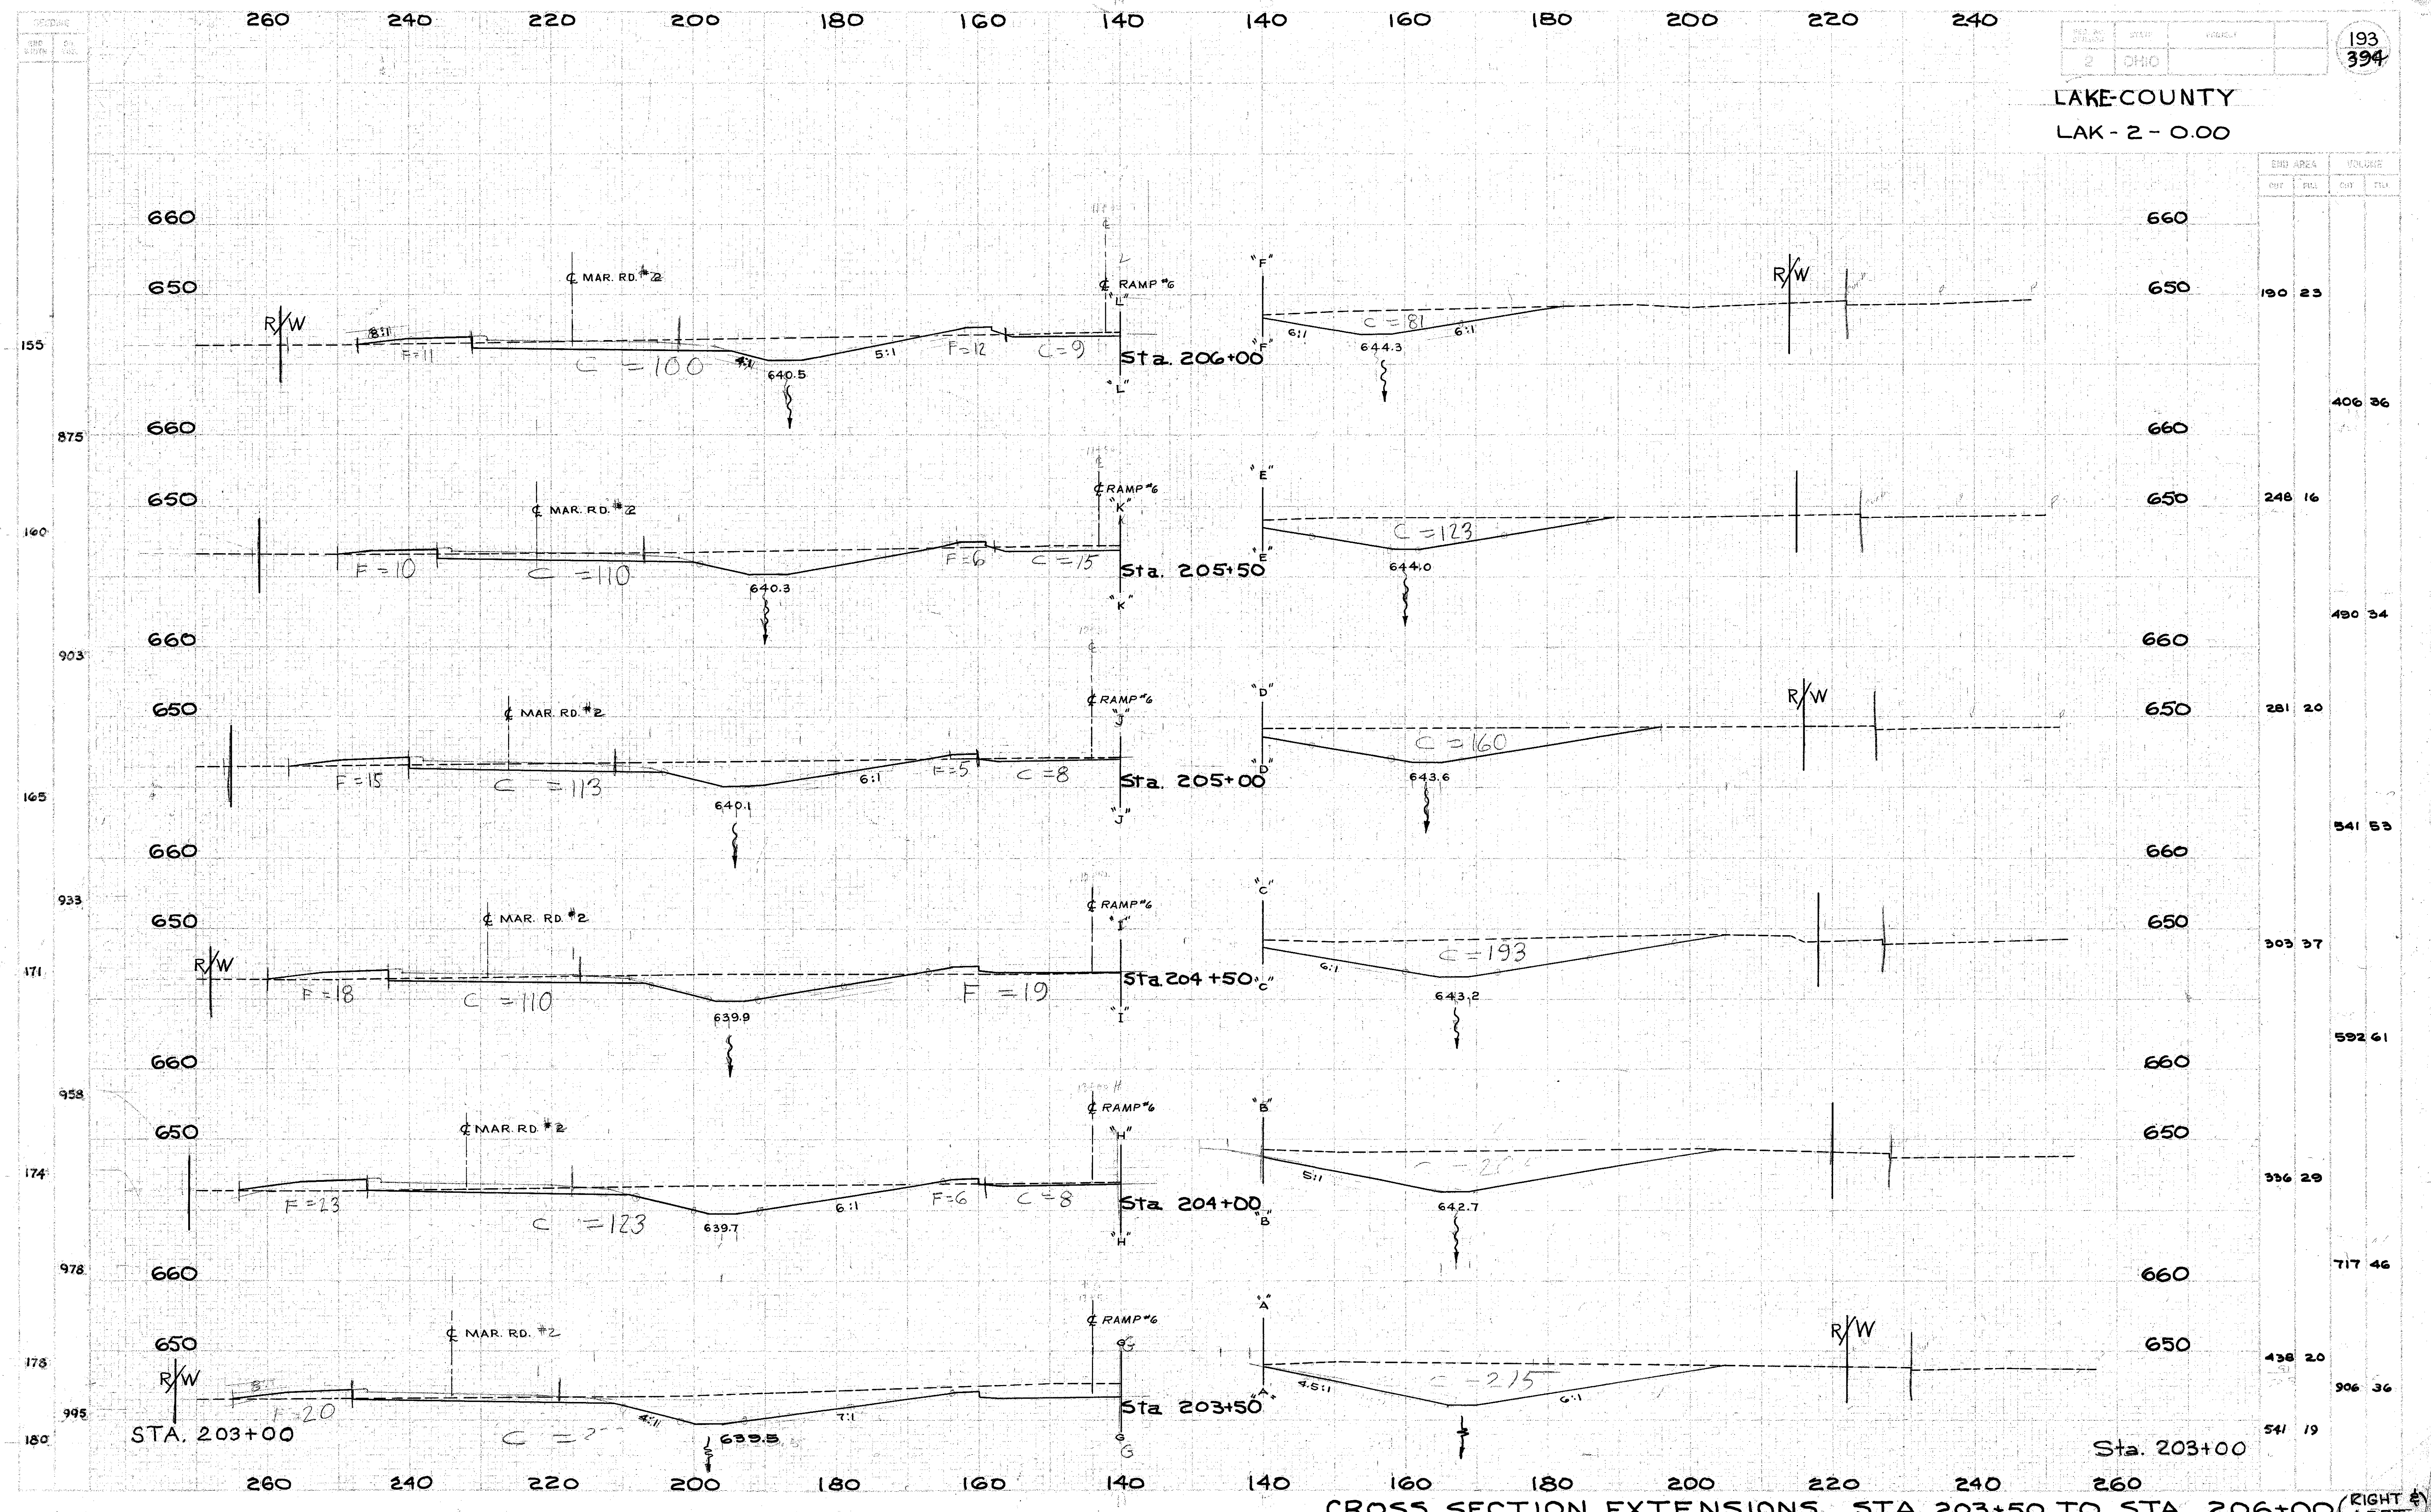

CROSS SECTION EXTENSIONS STA. 203+50 TO STA. 206+00 (RIGHT & LEFT)