


LAKE COUNTY
LAK-2-0.00

194
394

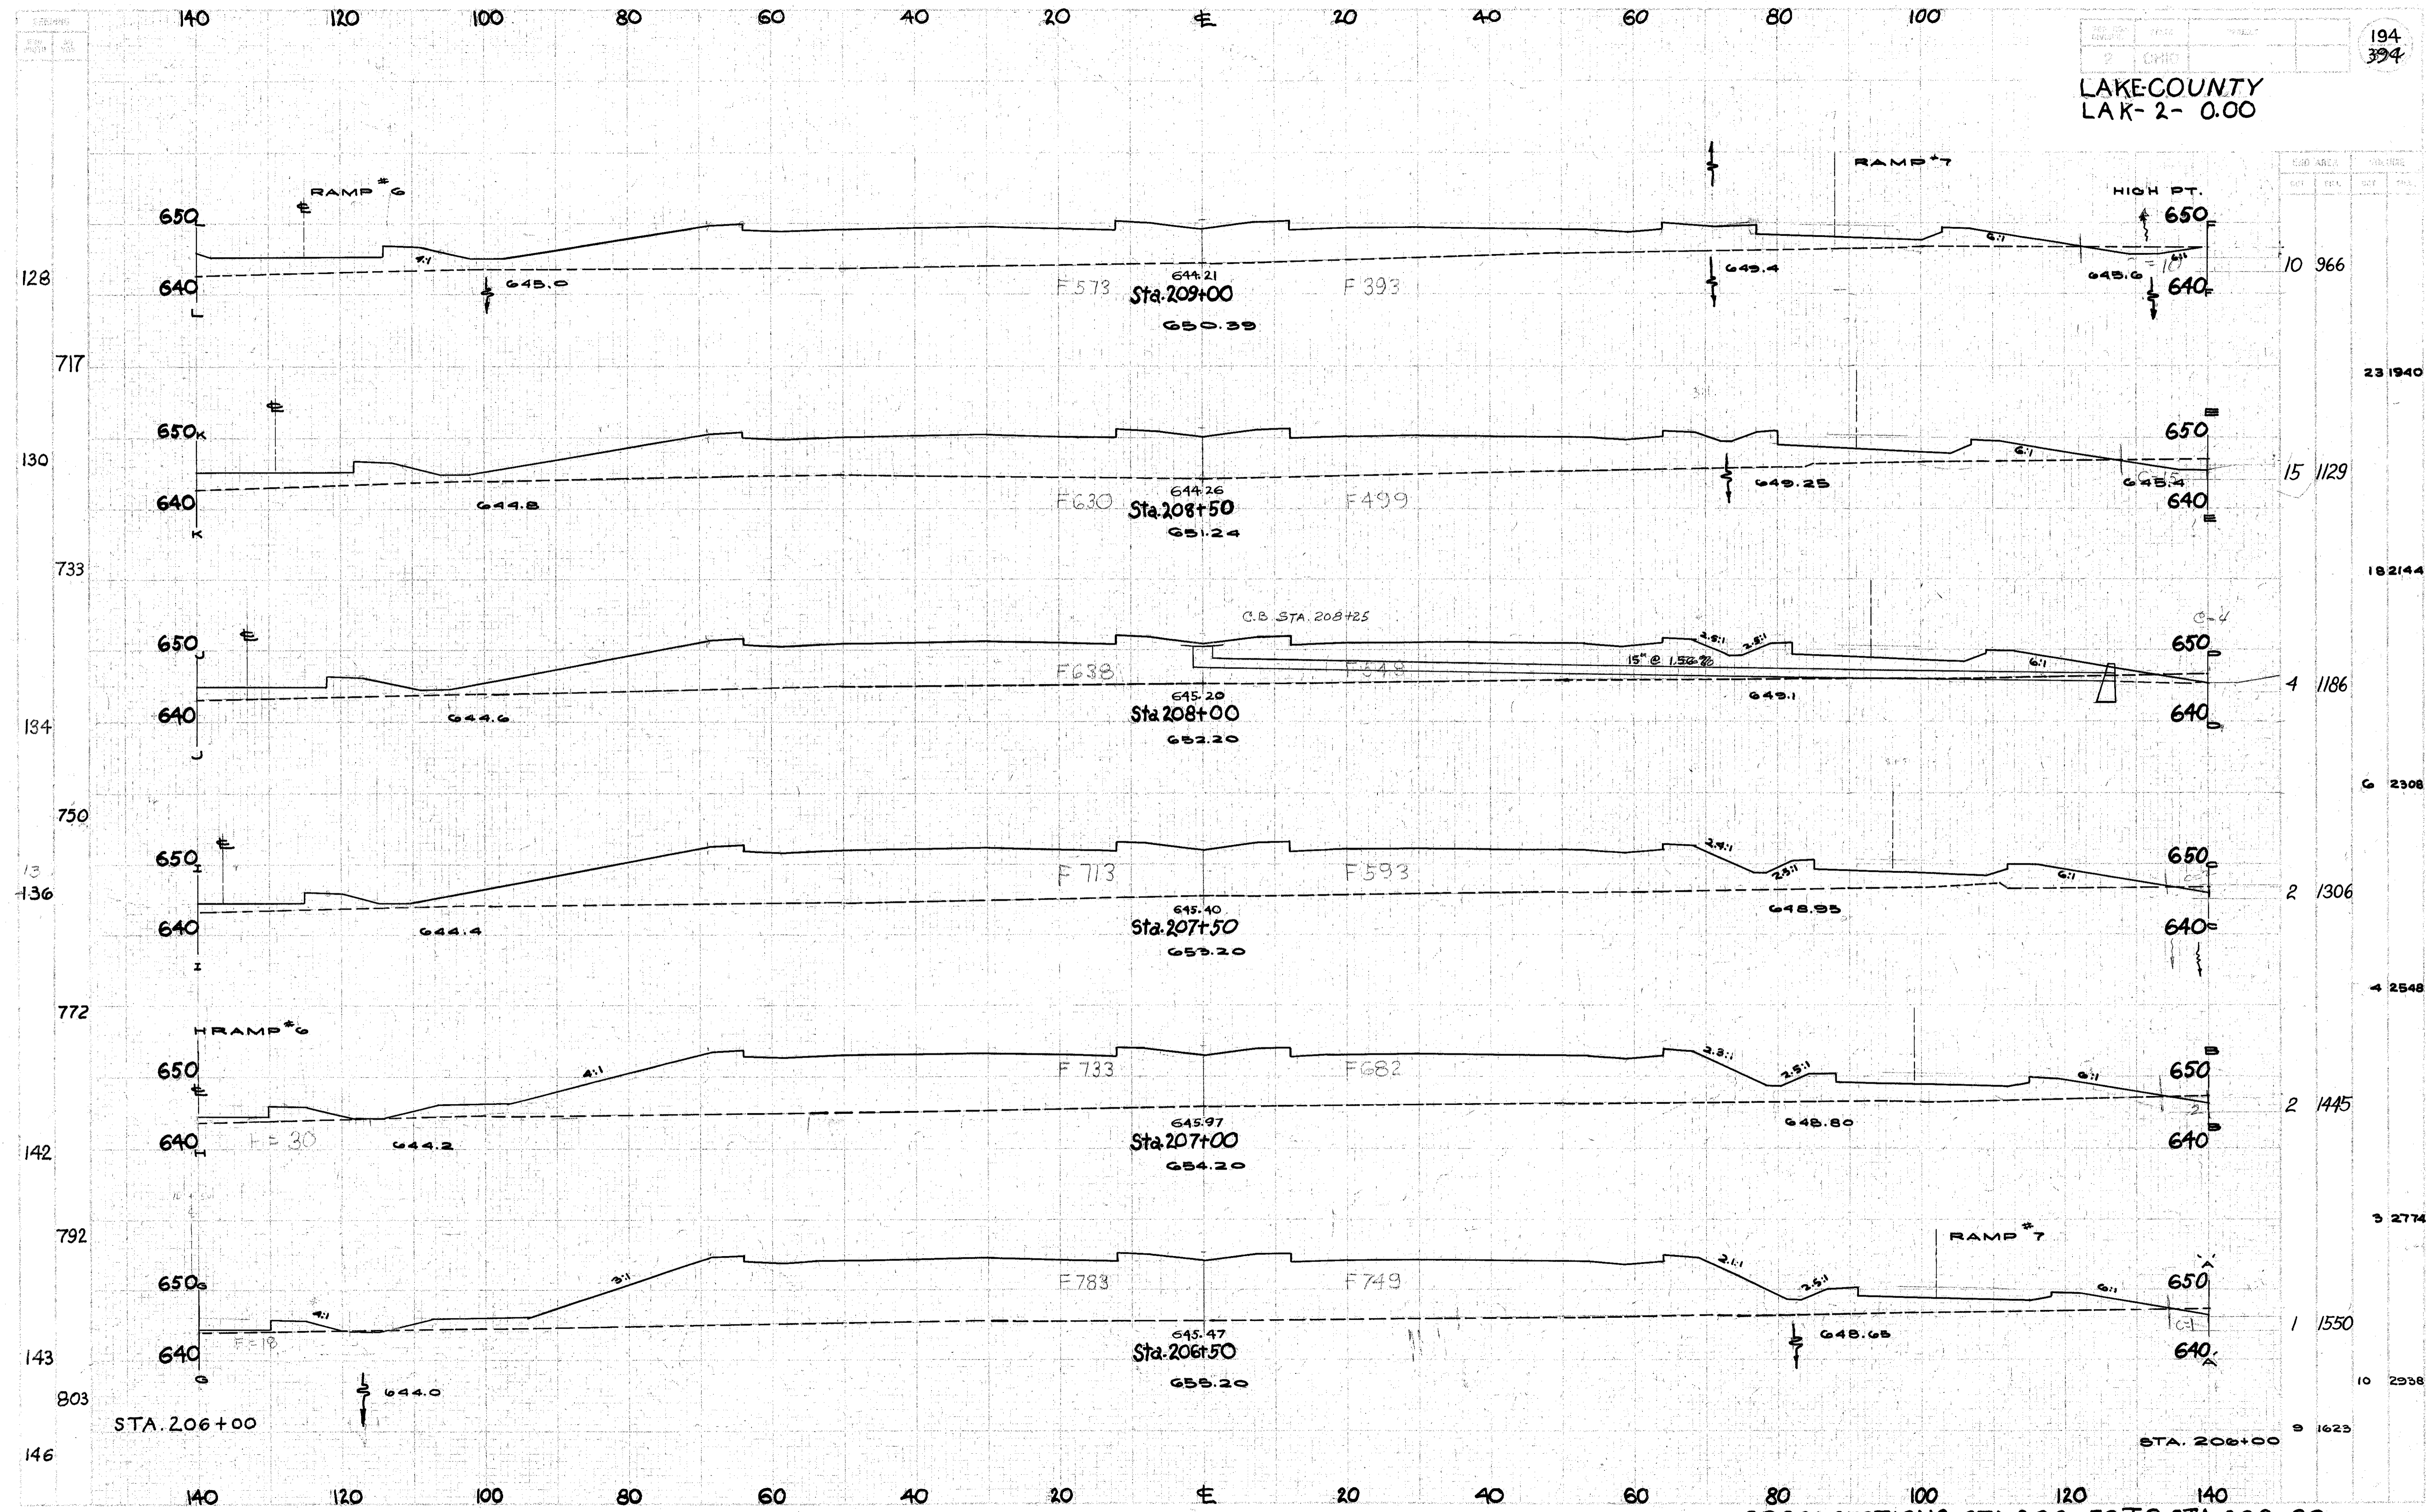

CROSS SECTIONS-STA. 206+50 TO STA. 209+00