


LAKE-COUNTY
LAK-2-0.00

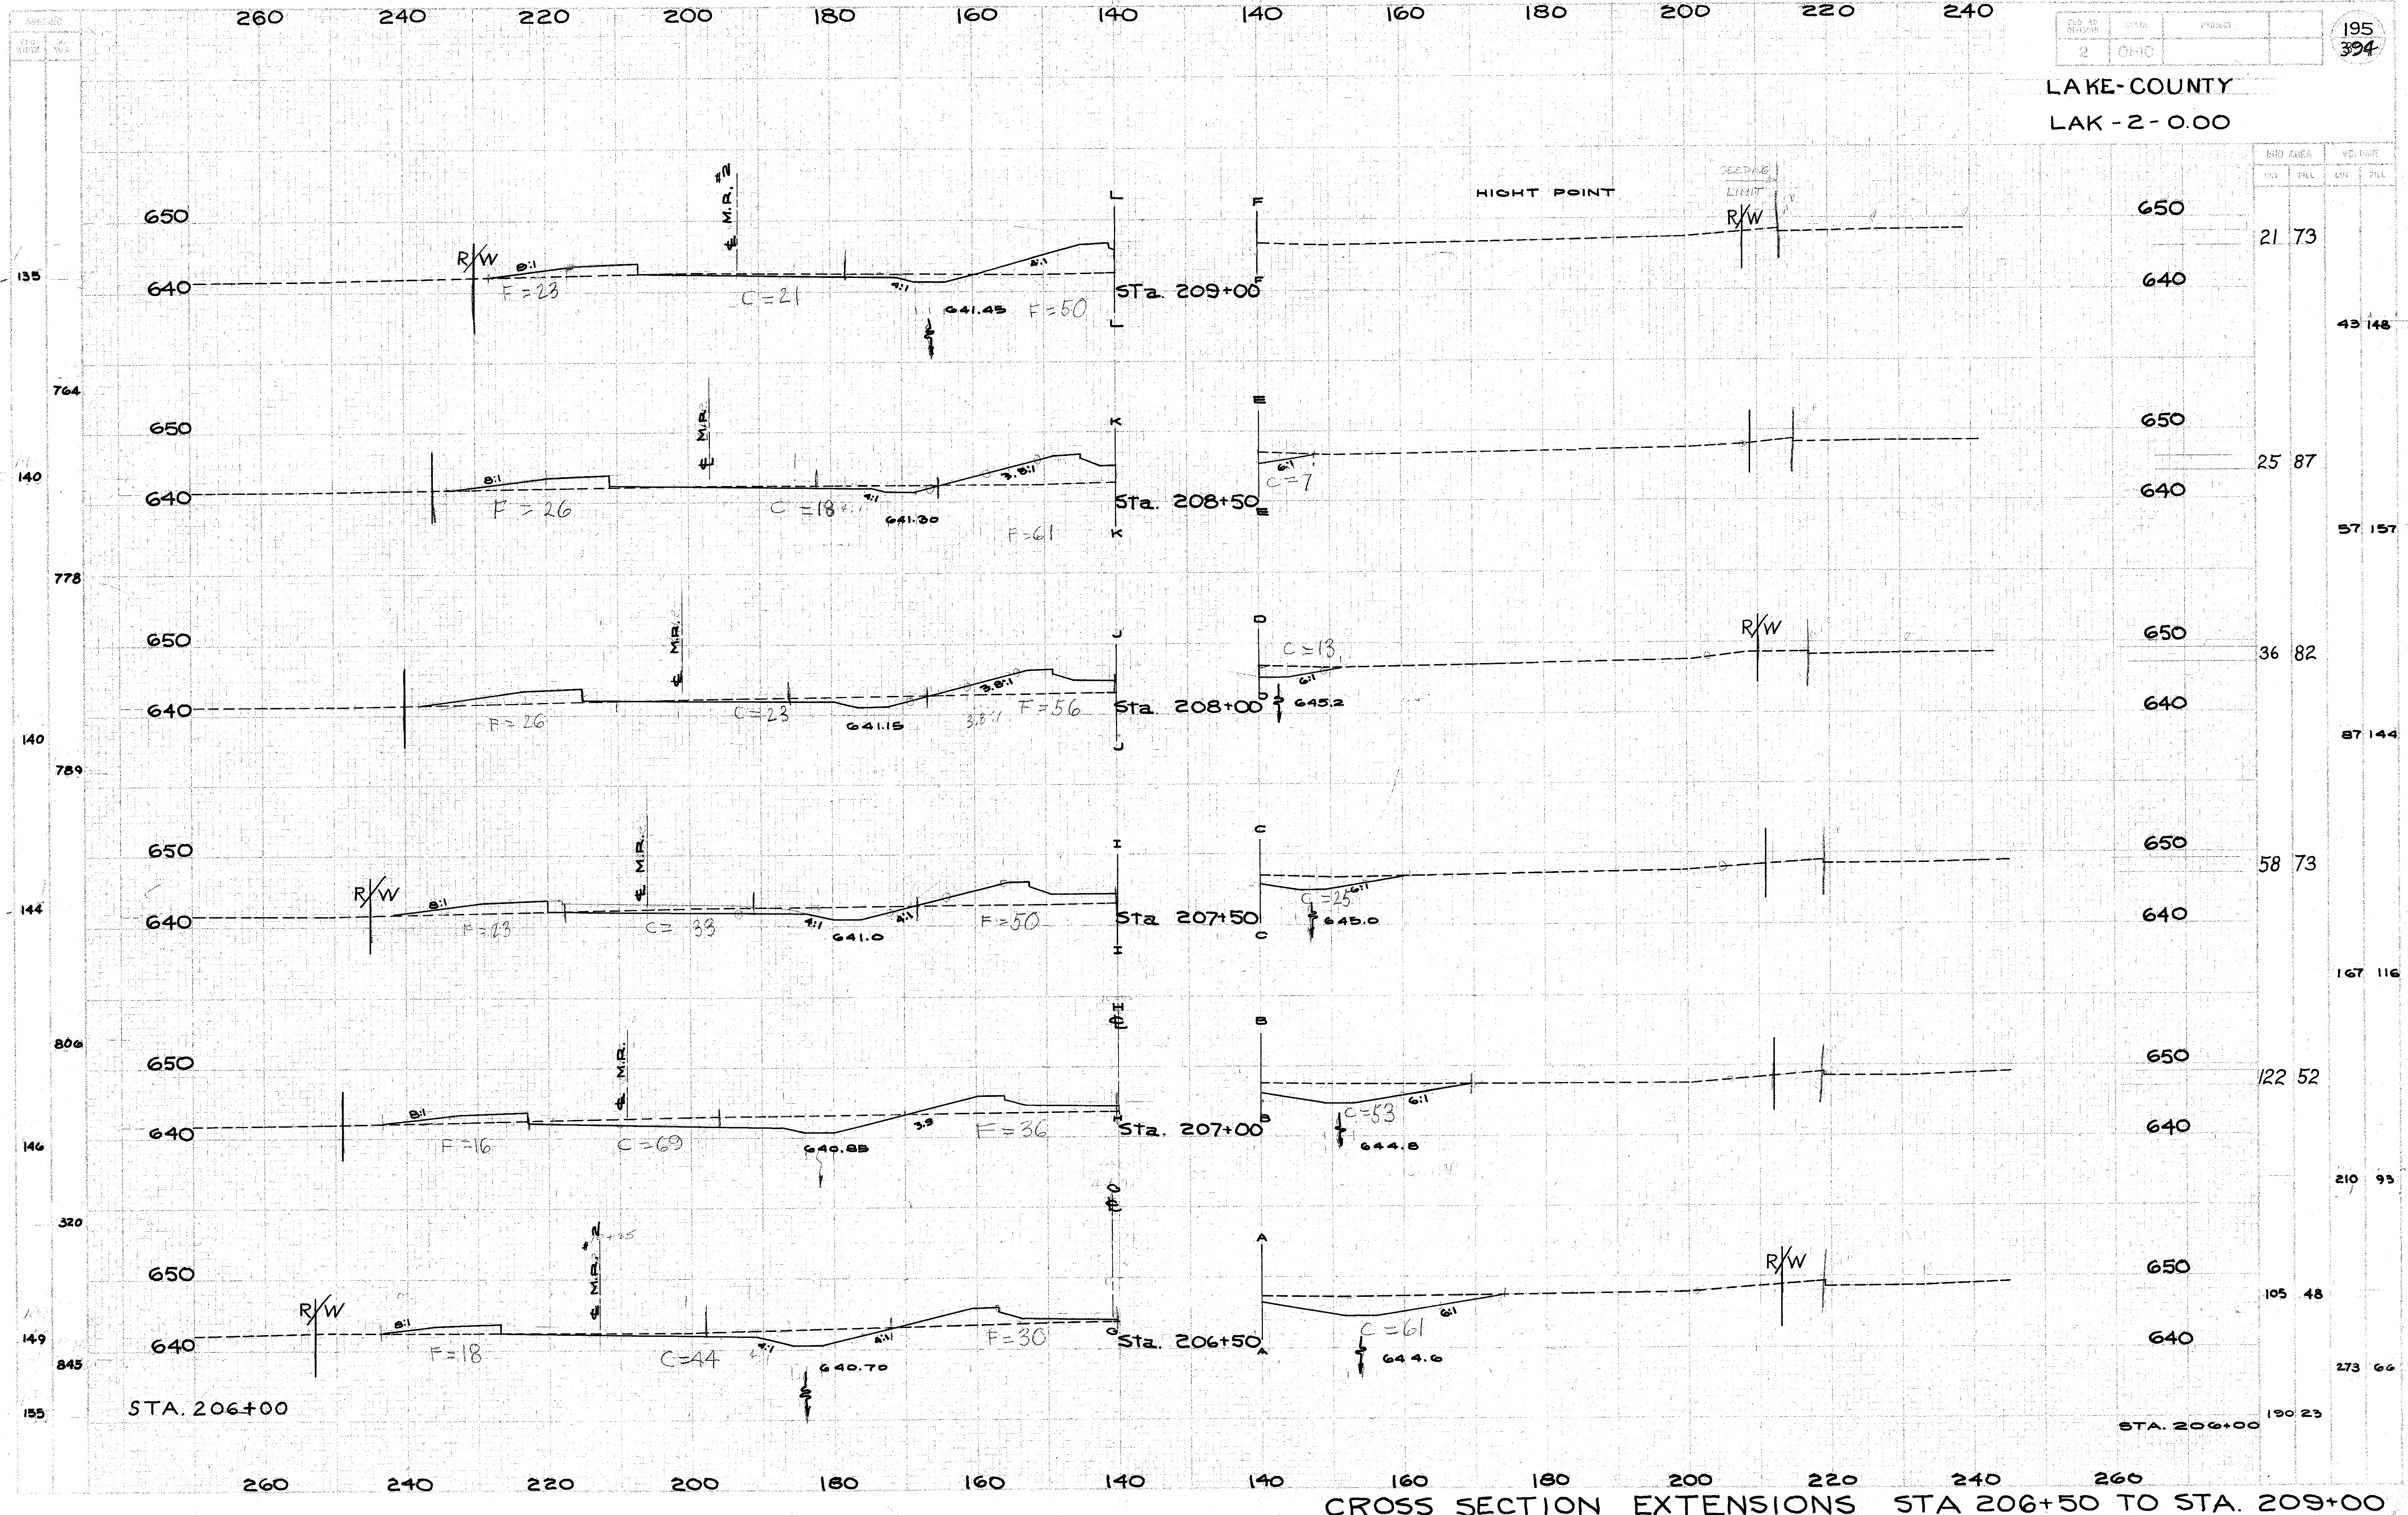

CROSS SECTION EXTENSIONS STA 206+50 TO STA. 209+00