


LAKE-COUNTY
LAK. - 2 - 0.00

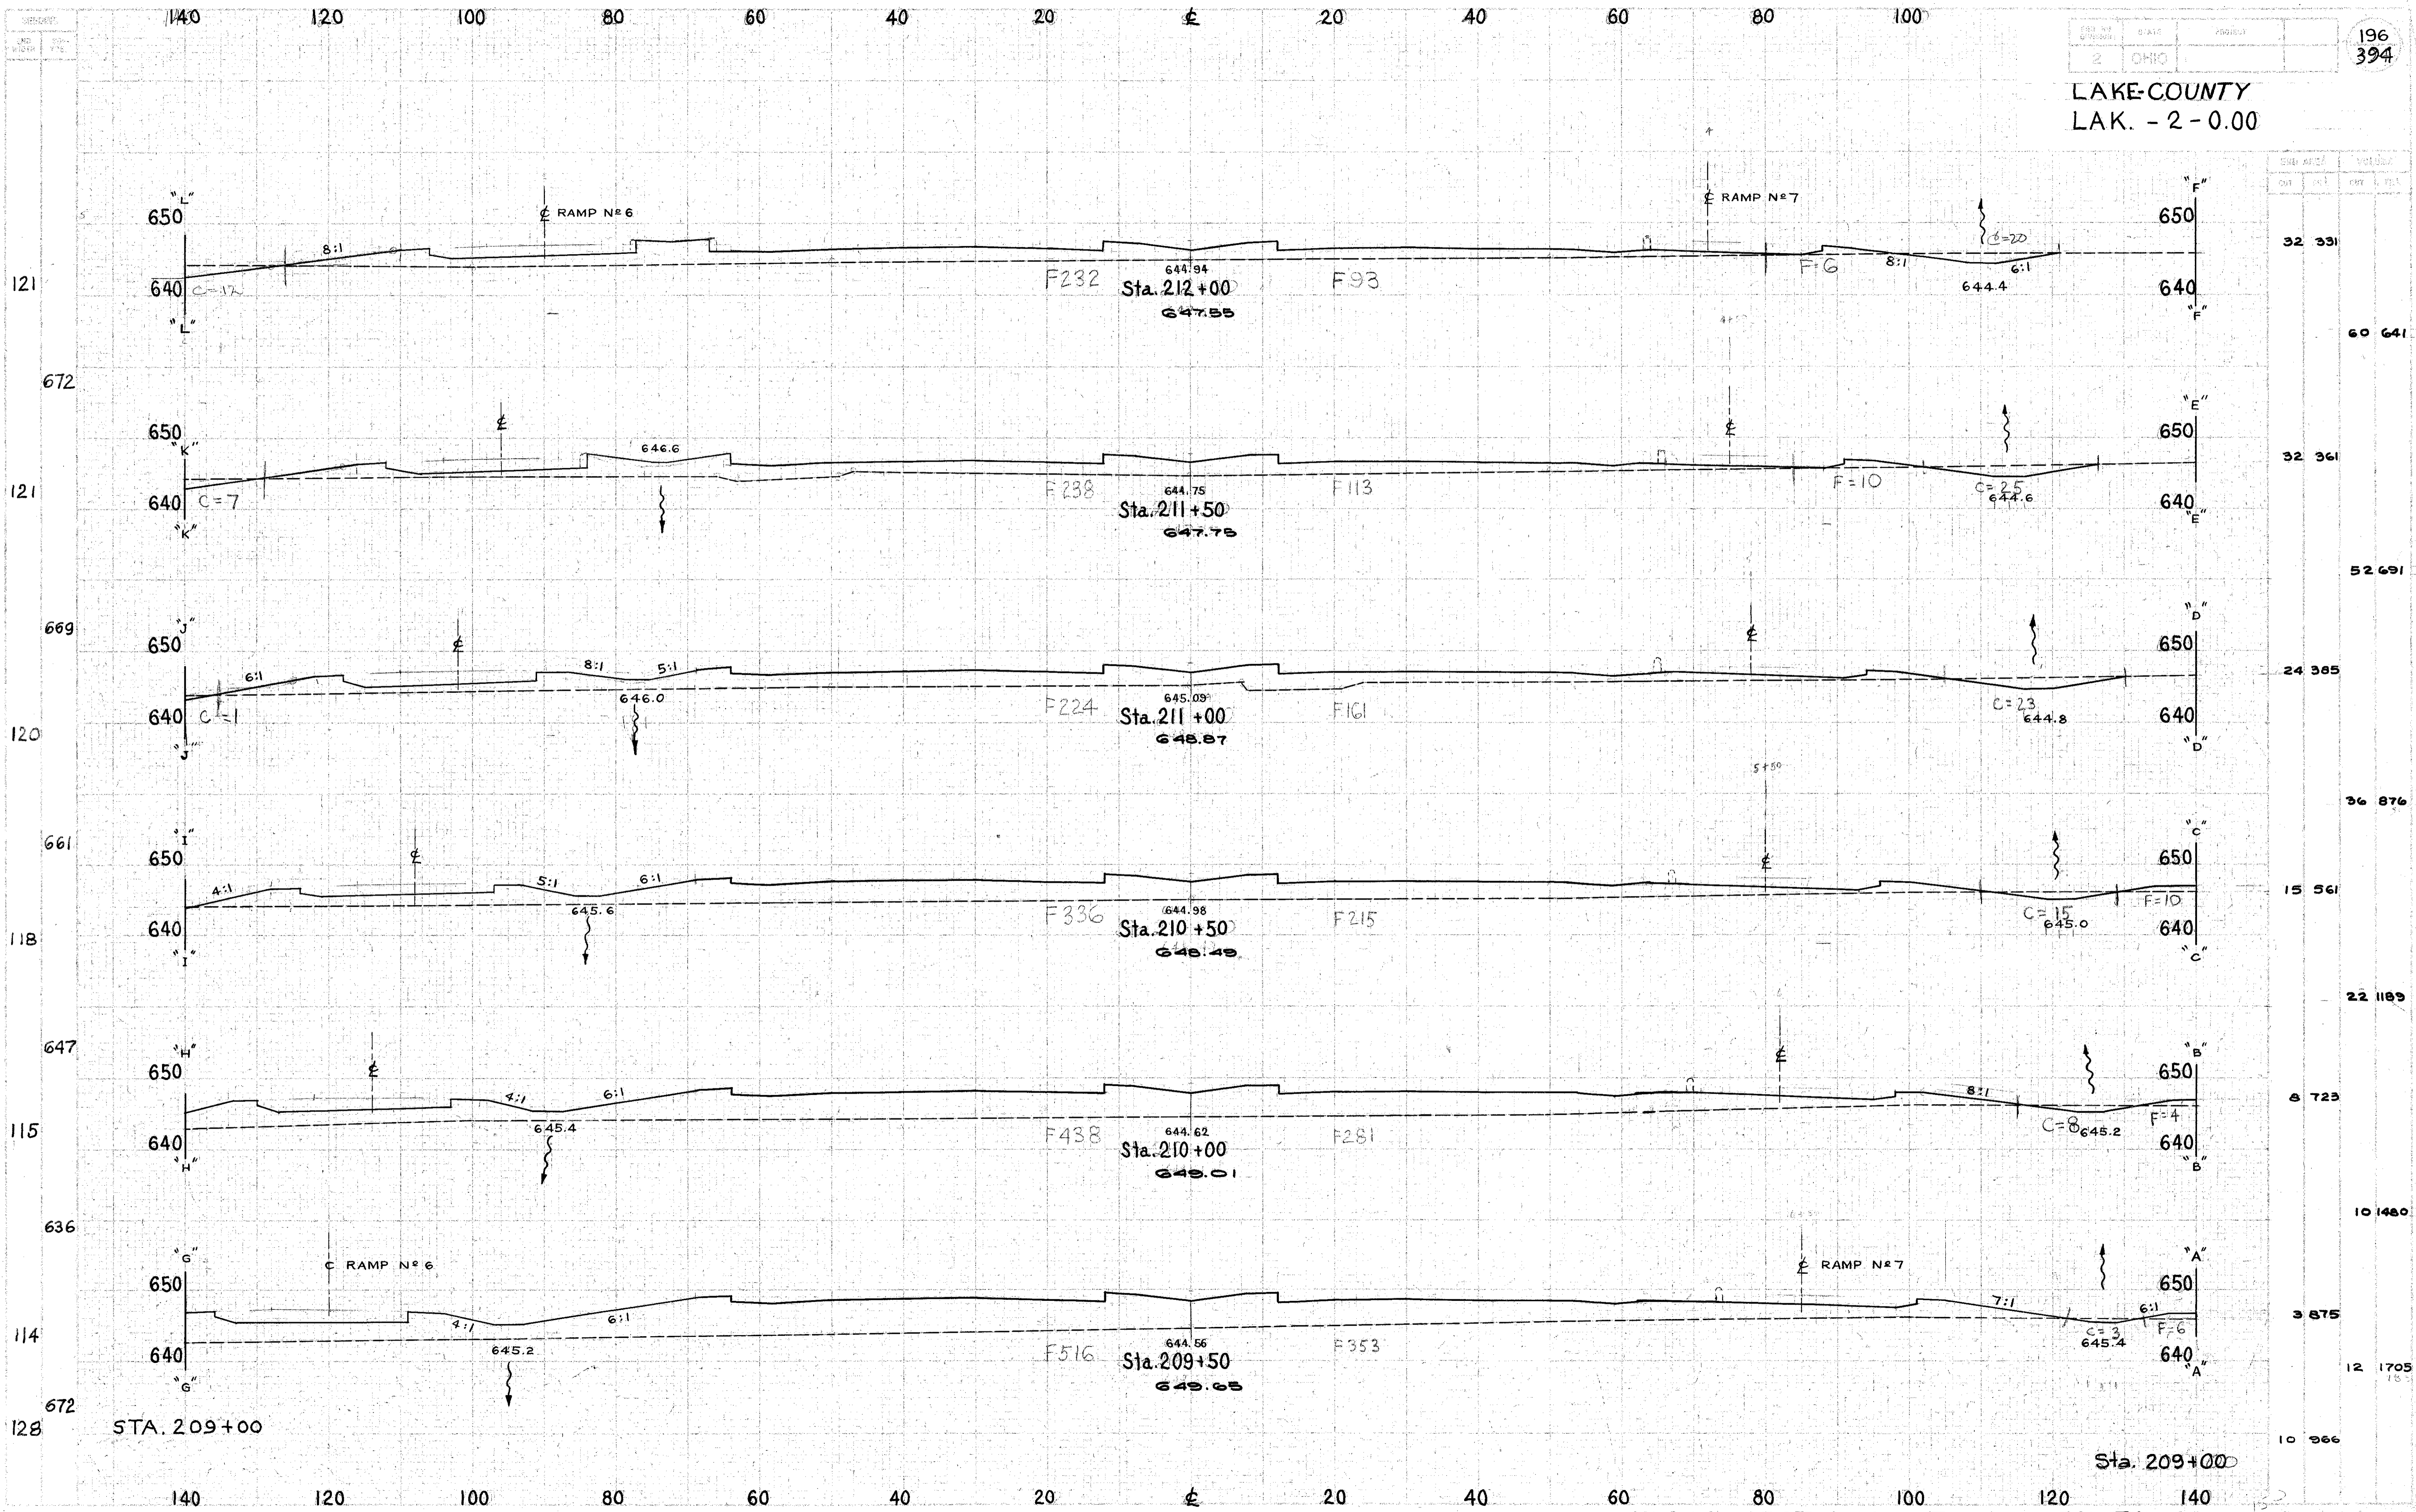

CROSS SECTIONS STA. 209+50 TO STA. 212+00