


LAKE-COUNTY
LAK-2-0.00

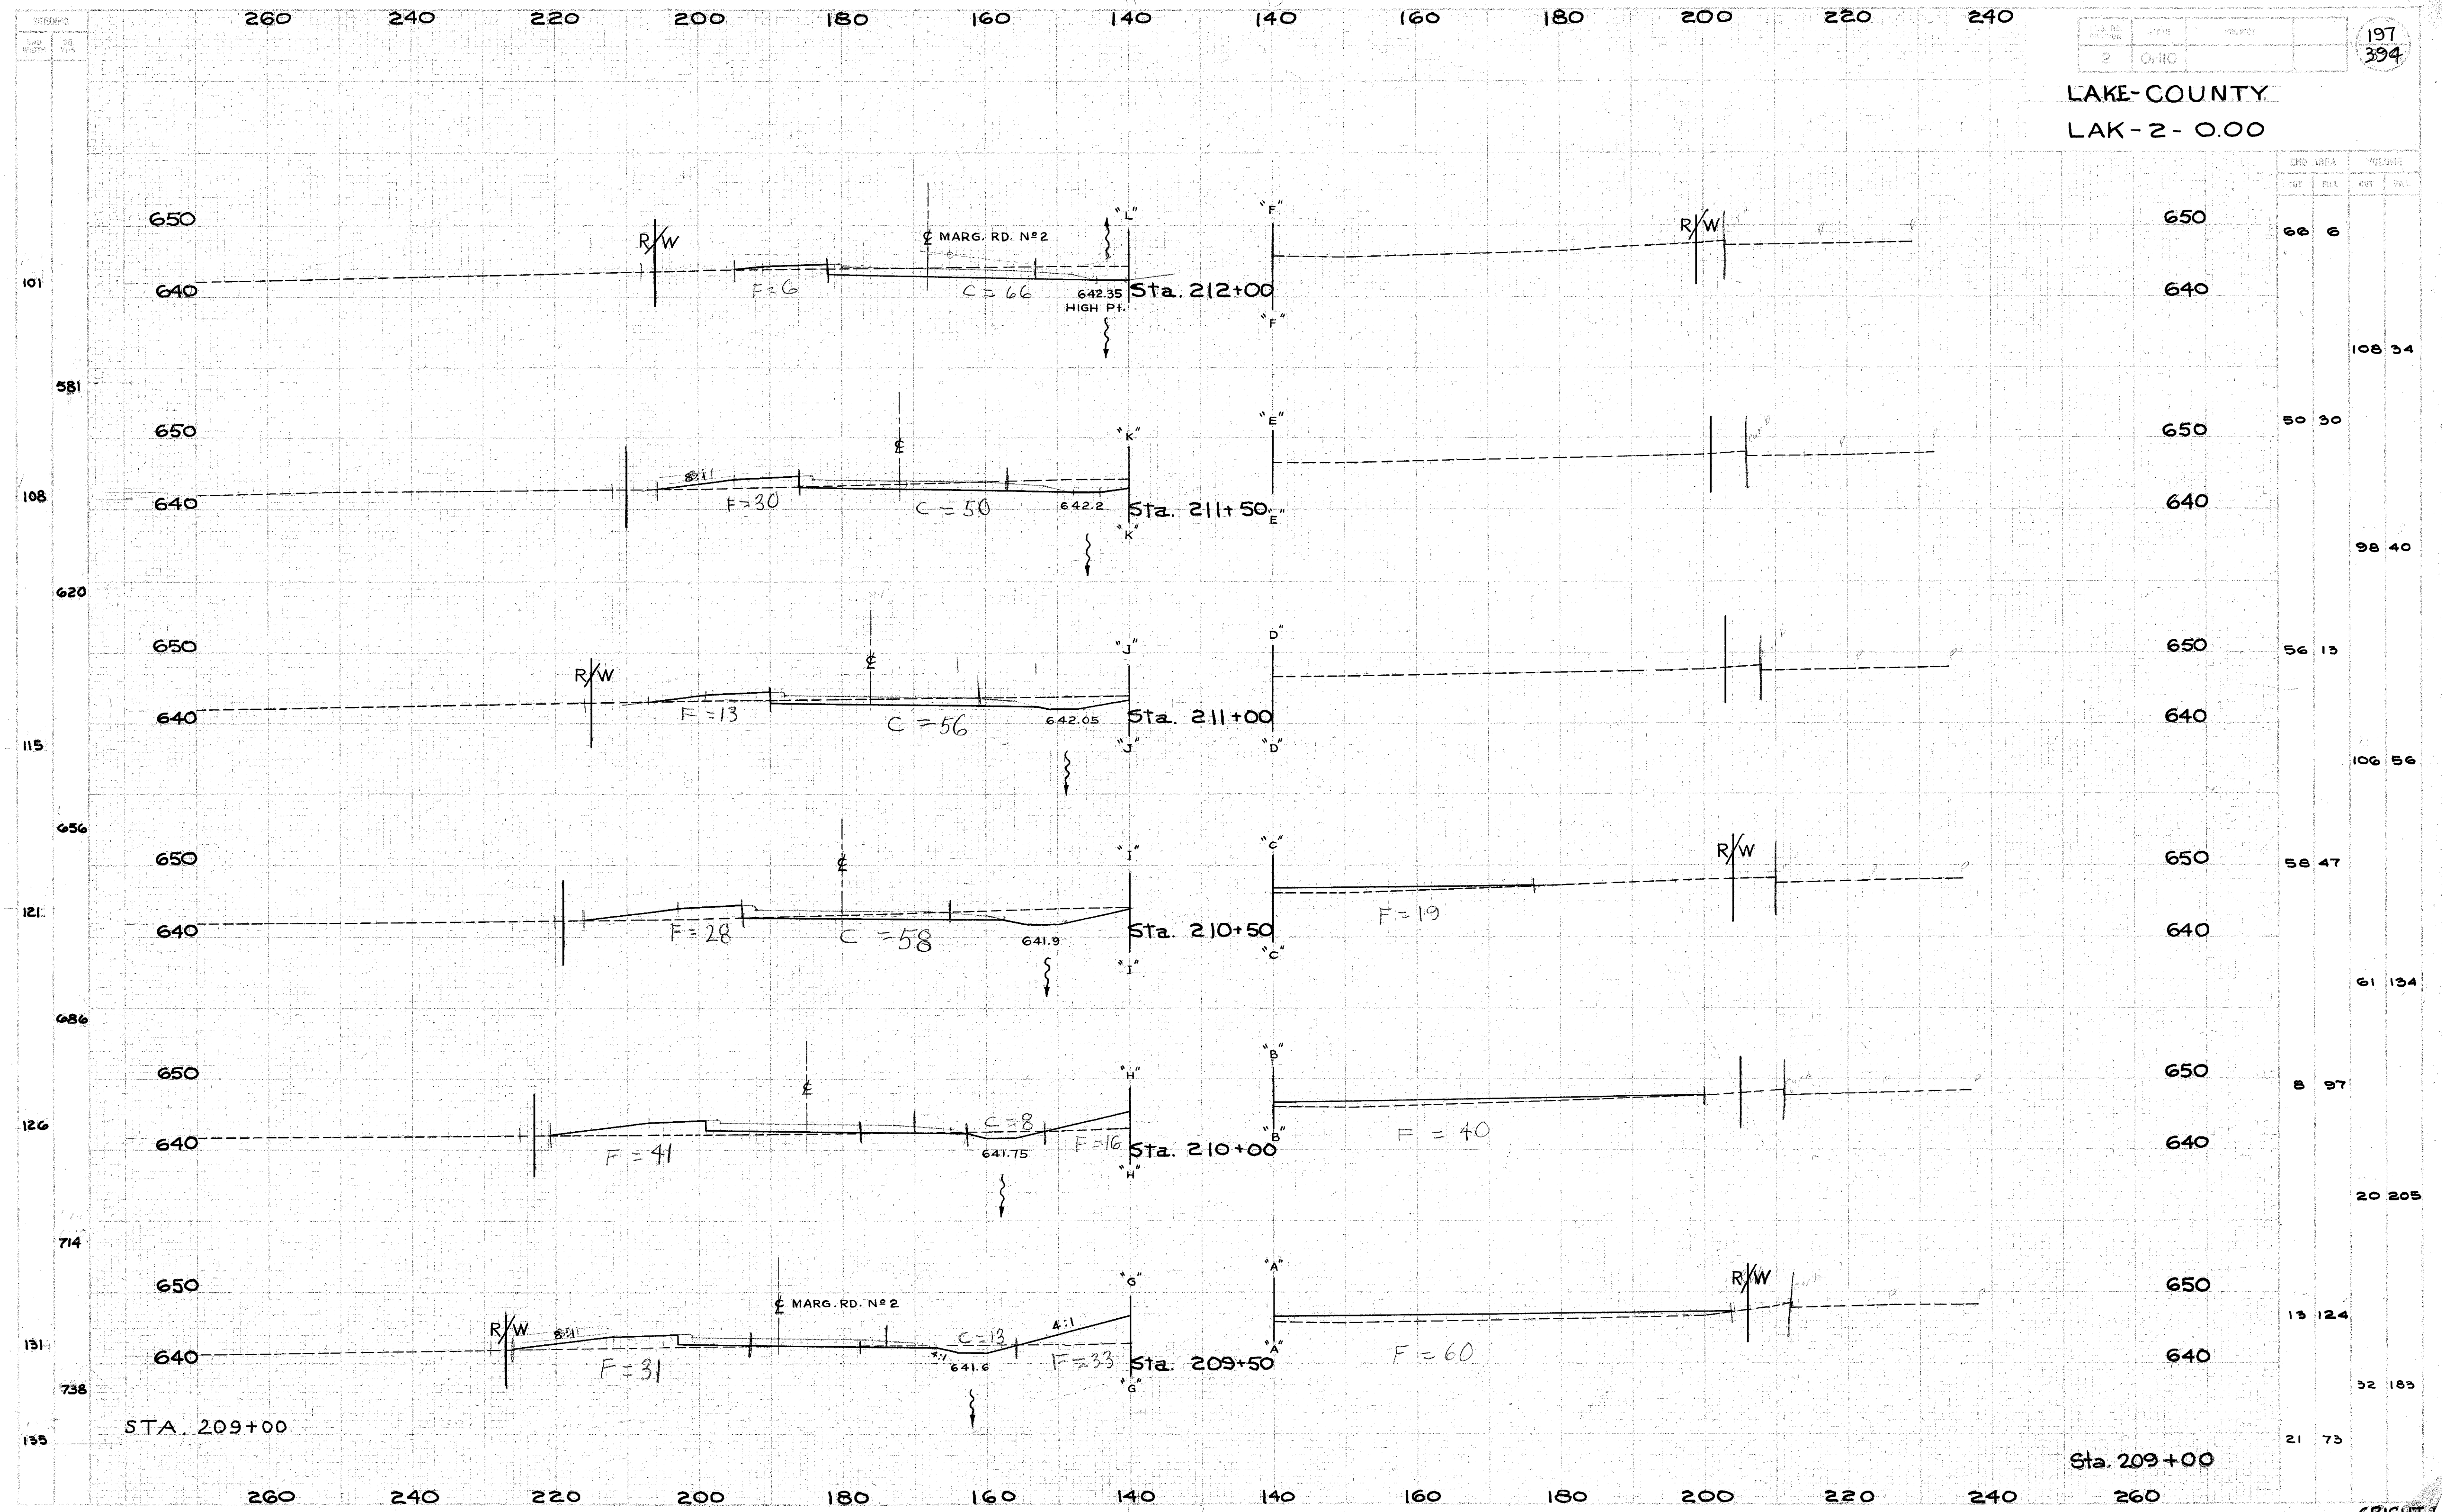

STATION	CUT		FILL	
	FT.	IN.	FT.	IN.
212+00	66	6		
211+50	50	30		
211+00	56	13		
210+50	58	47		
210+00	8	97		
209+50	13	124		

CROSS-SECTION EXTENSIONS STA. 209+50 TO STA. 212+00 (RIGHT LEFT)