


LAKE-COUNTY  
LAK. - 2 - 0.00

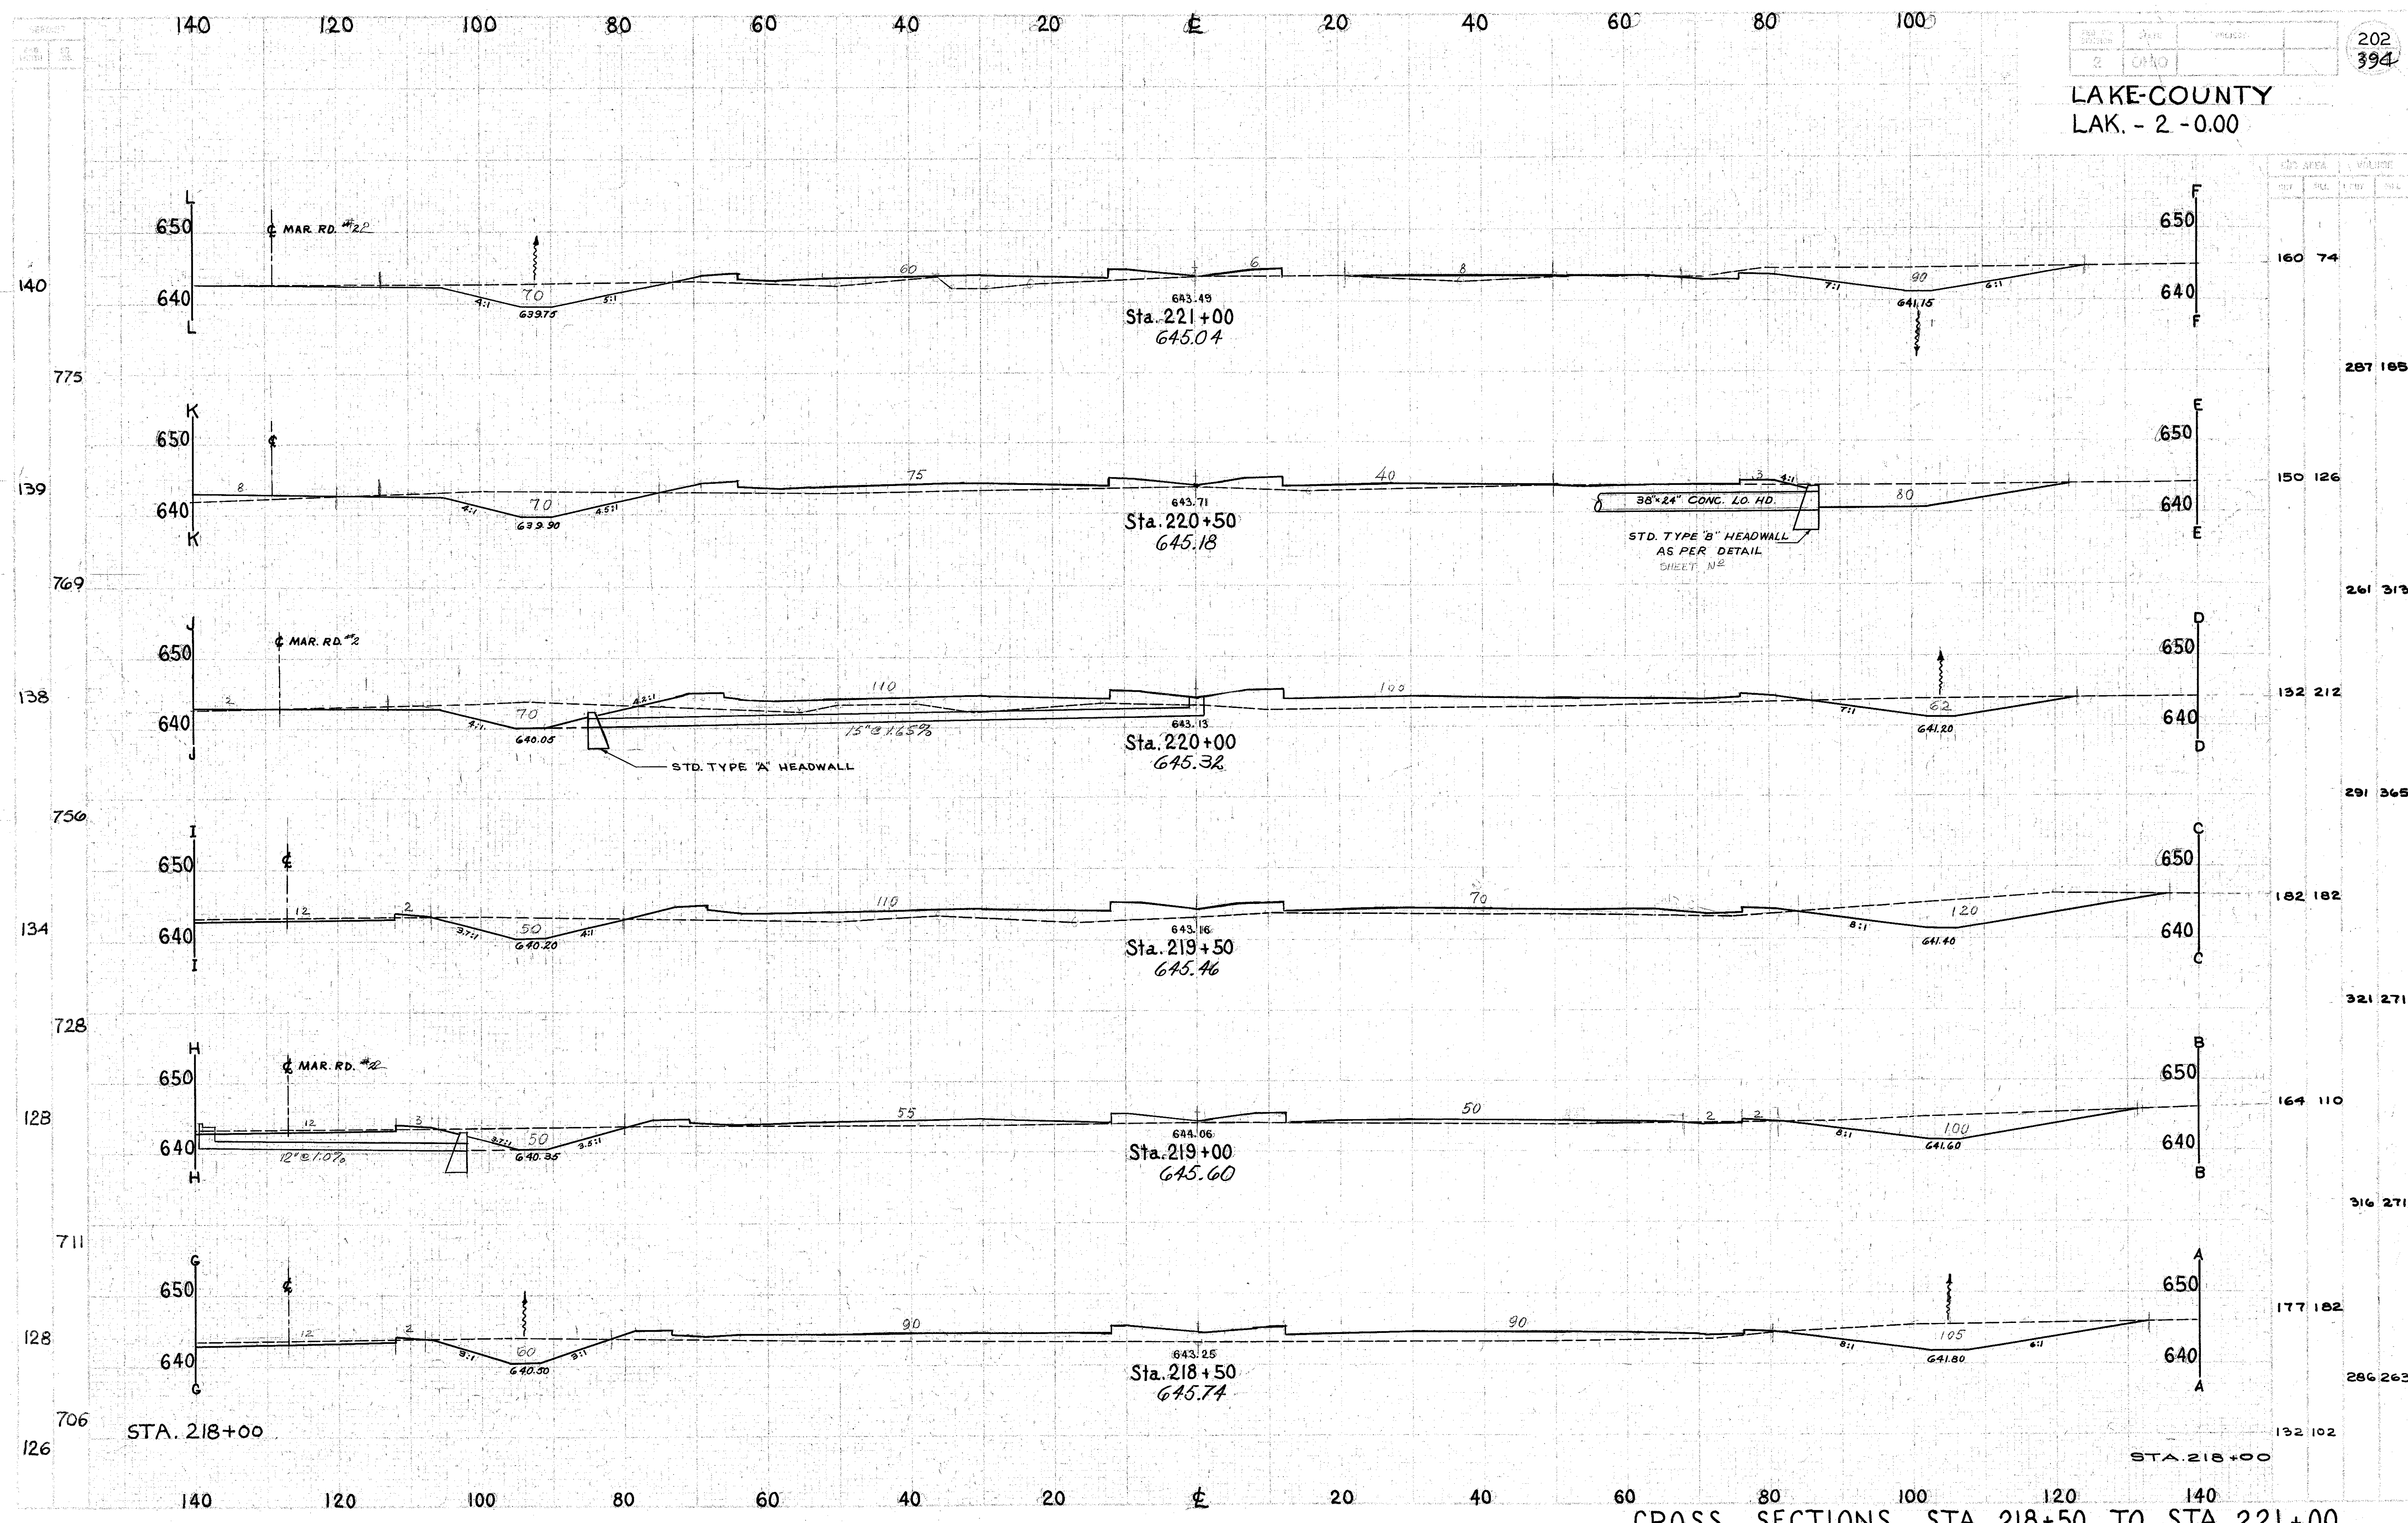

CROSS SECTIONS STA. 218+50 TO STA. 221+00