


LAKE-COUNTY
LAK-2- 0.00

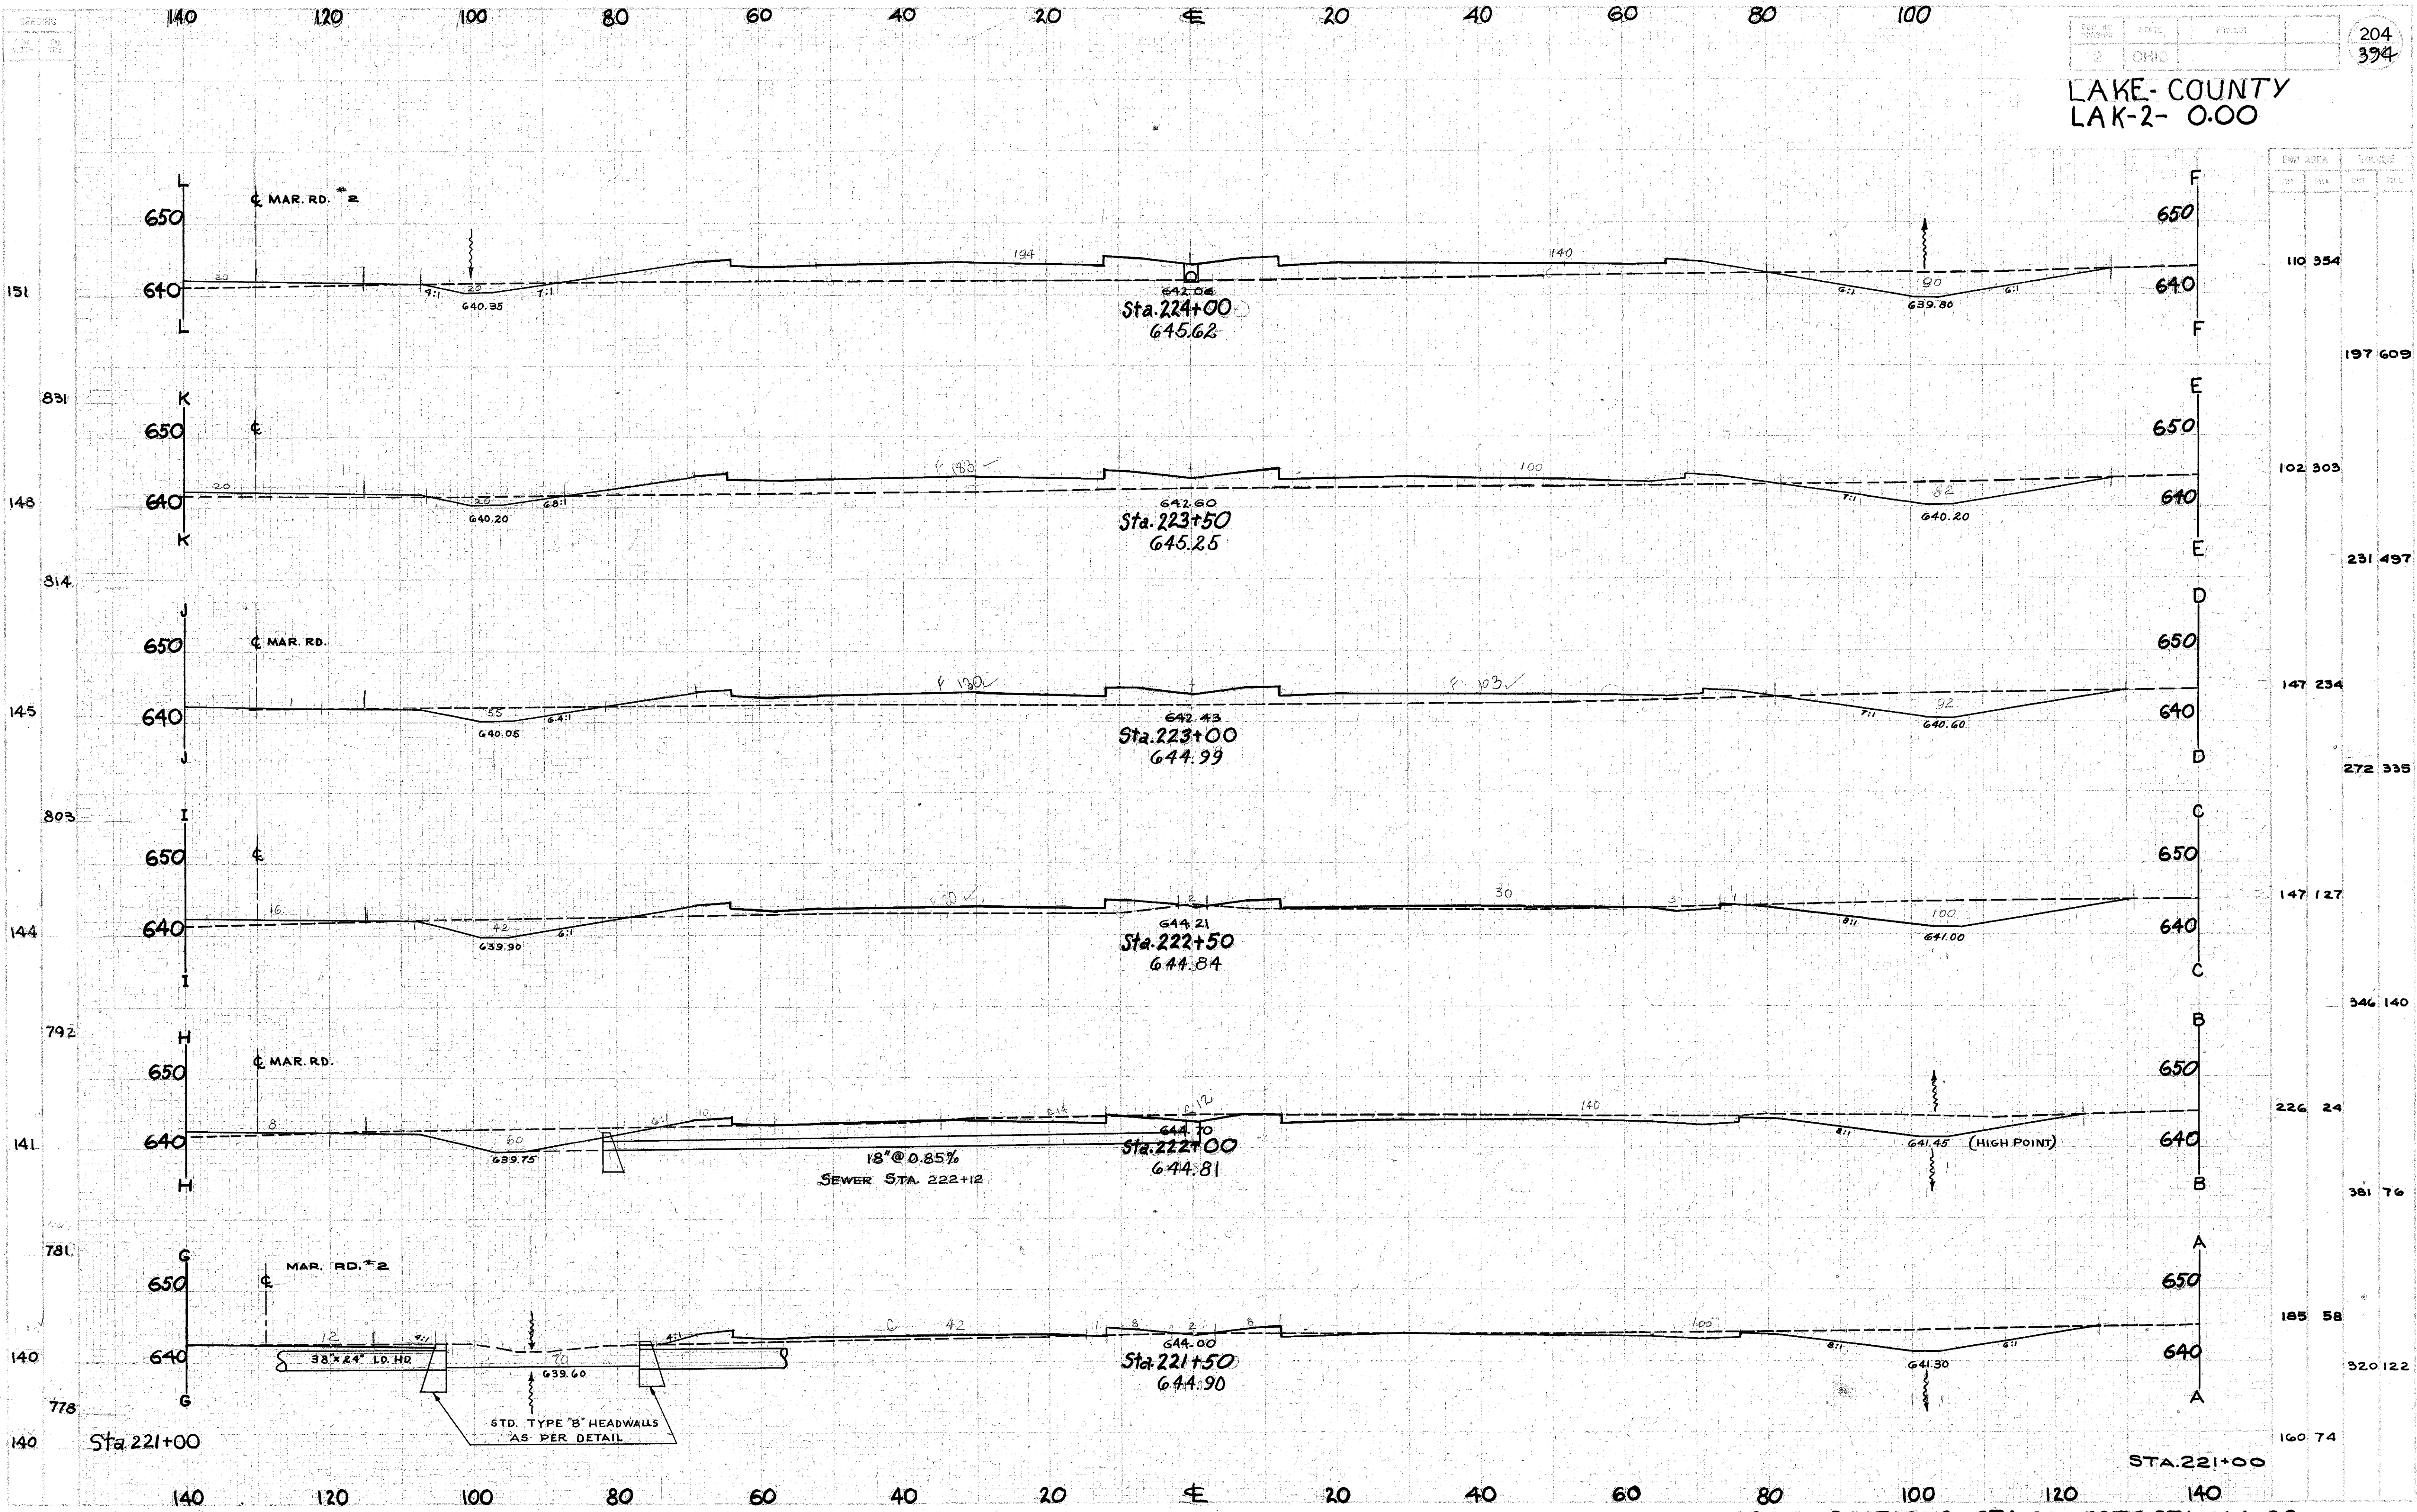

CROSS SECTION		VOLUME	
STATION	AREA	CU YD	CU FT
151	110	354	
148	197	609	
145	102	303	
144	231	497	
141	147	234	
140	272	335	
139	147	127	
138	346	140	
137	226	24	
136	381	76	
135	185	58	
134	320	122	
133	160	74	

CROSS SECTIONS- STA.221+50 TO STA.224+00