


LAKE-COUNTY  
LAK. -2 -0.00

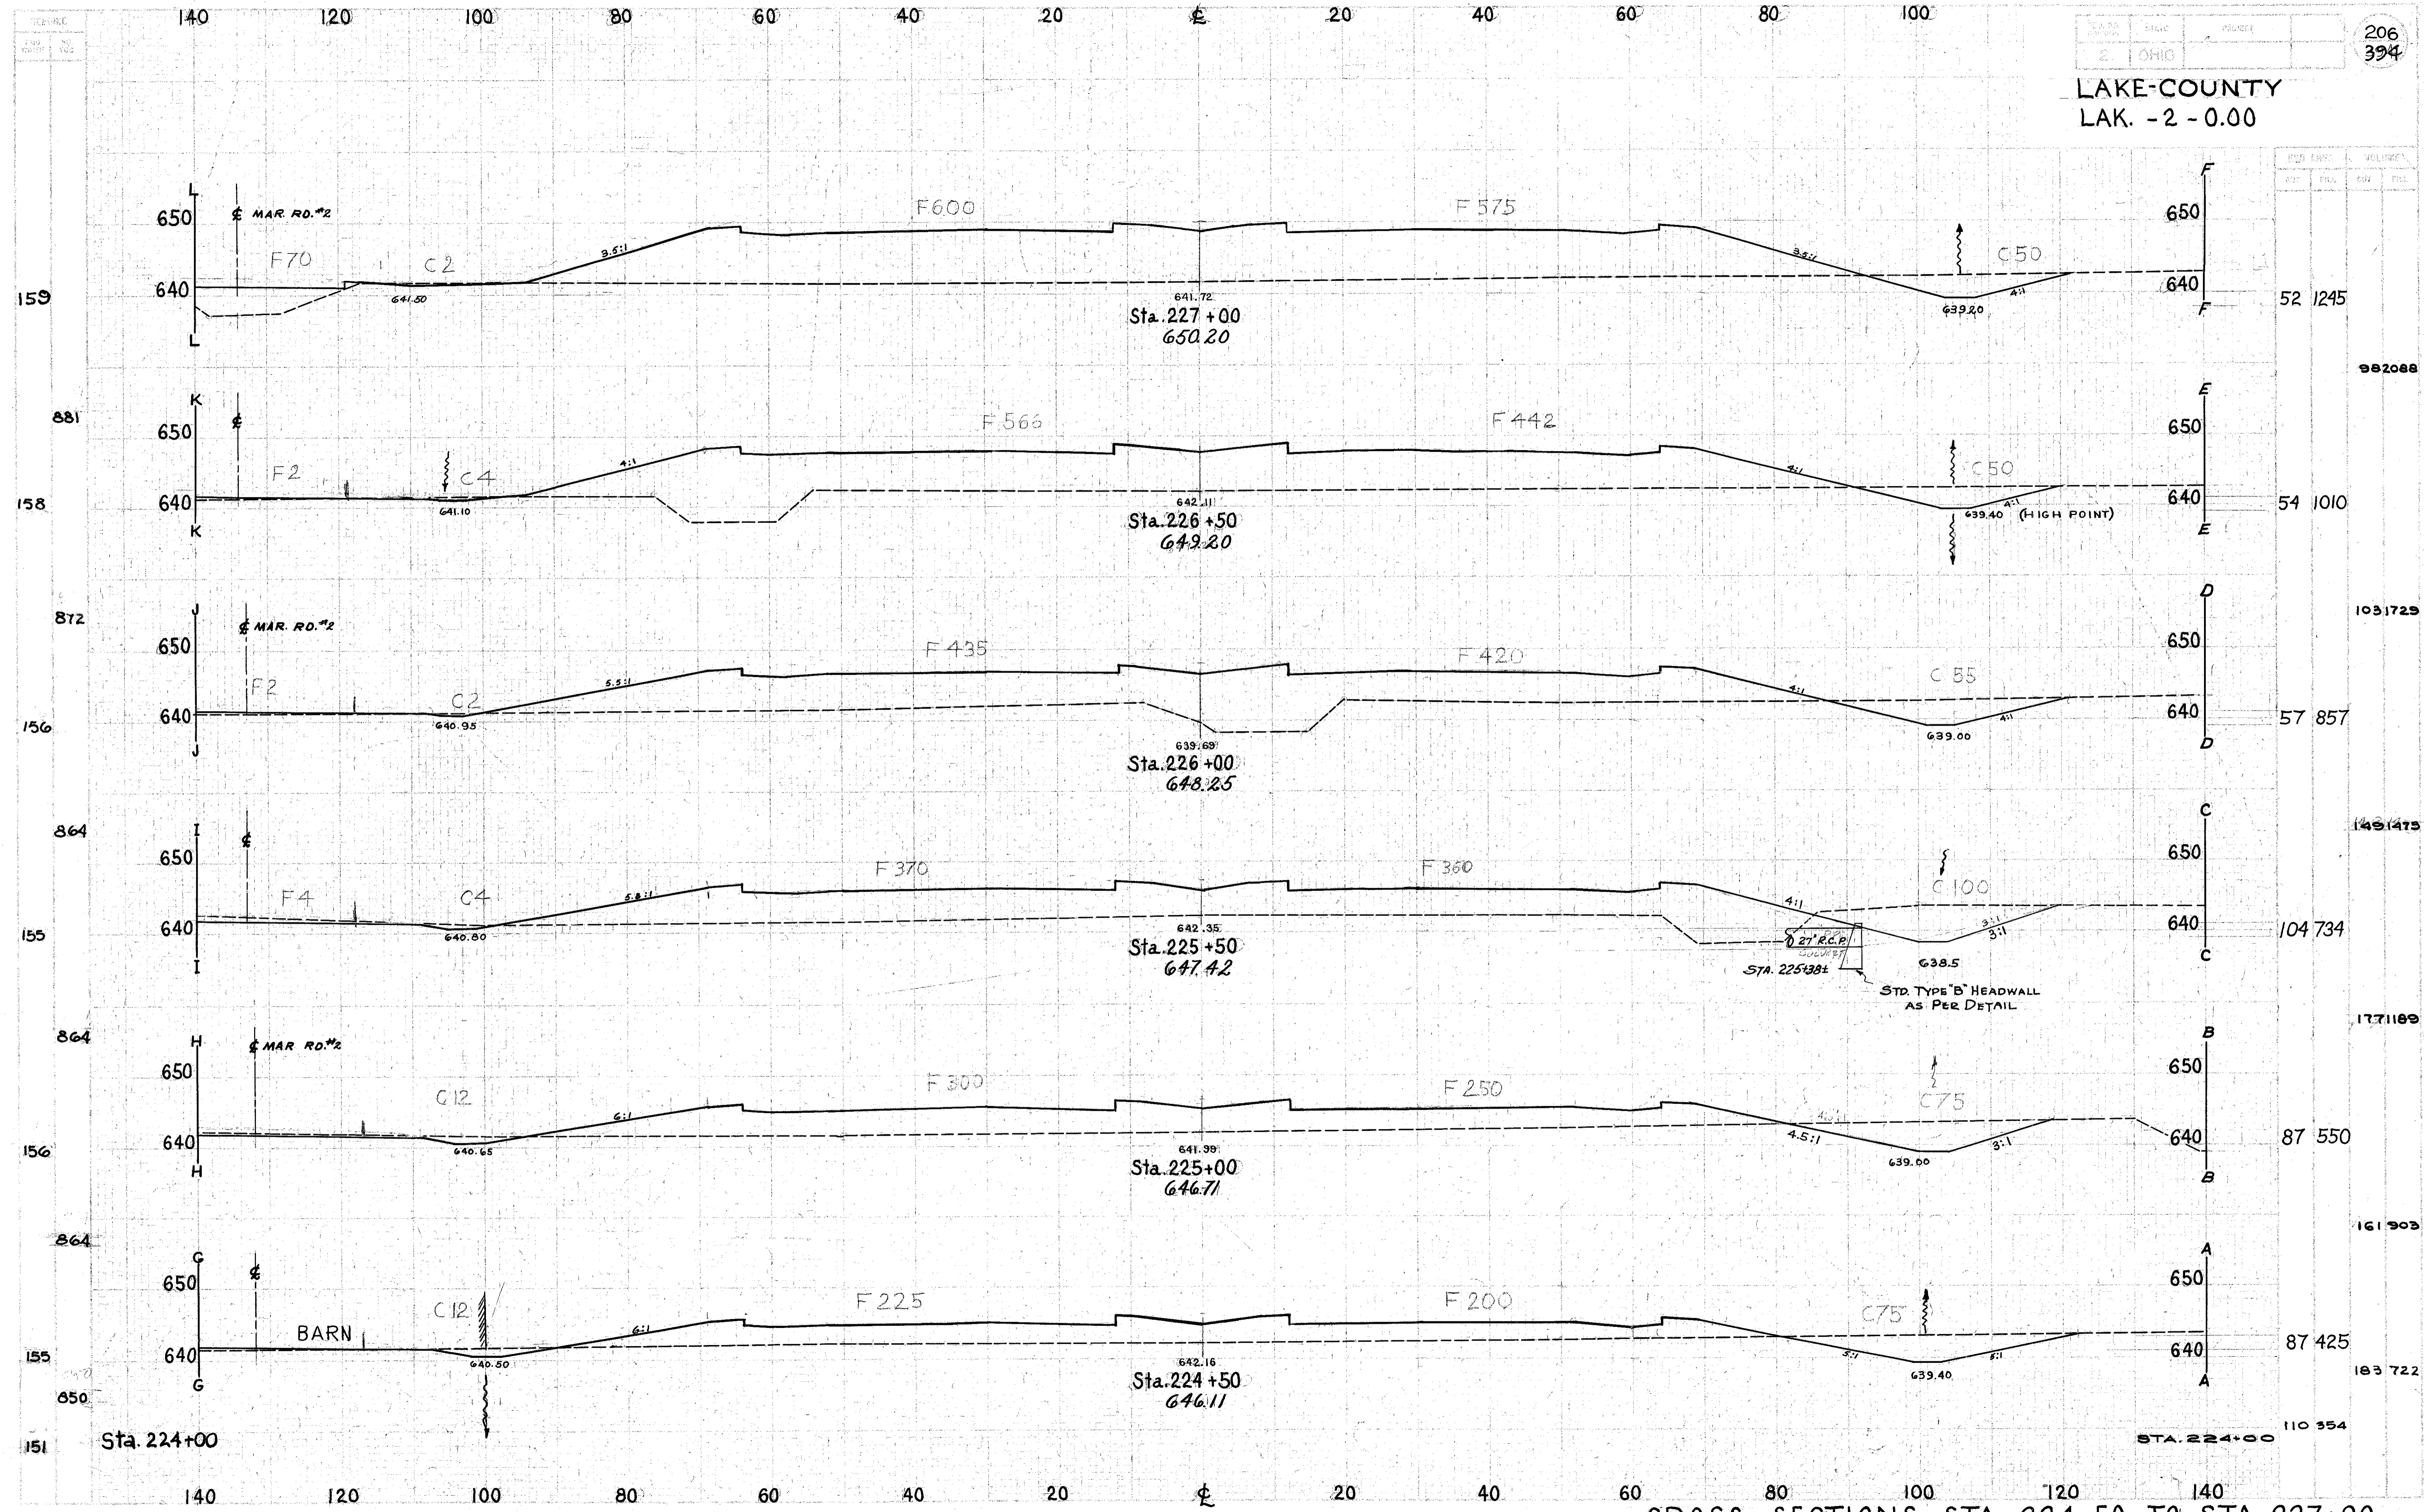

CROSS SECTIONS STA. 224+50 TO STA. 227+00