


LAKE-COUNTY
LAK-2-0.00

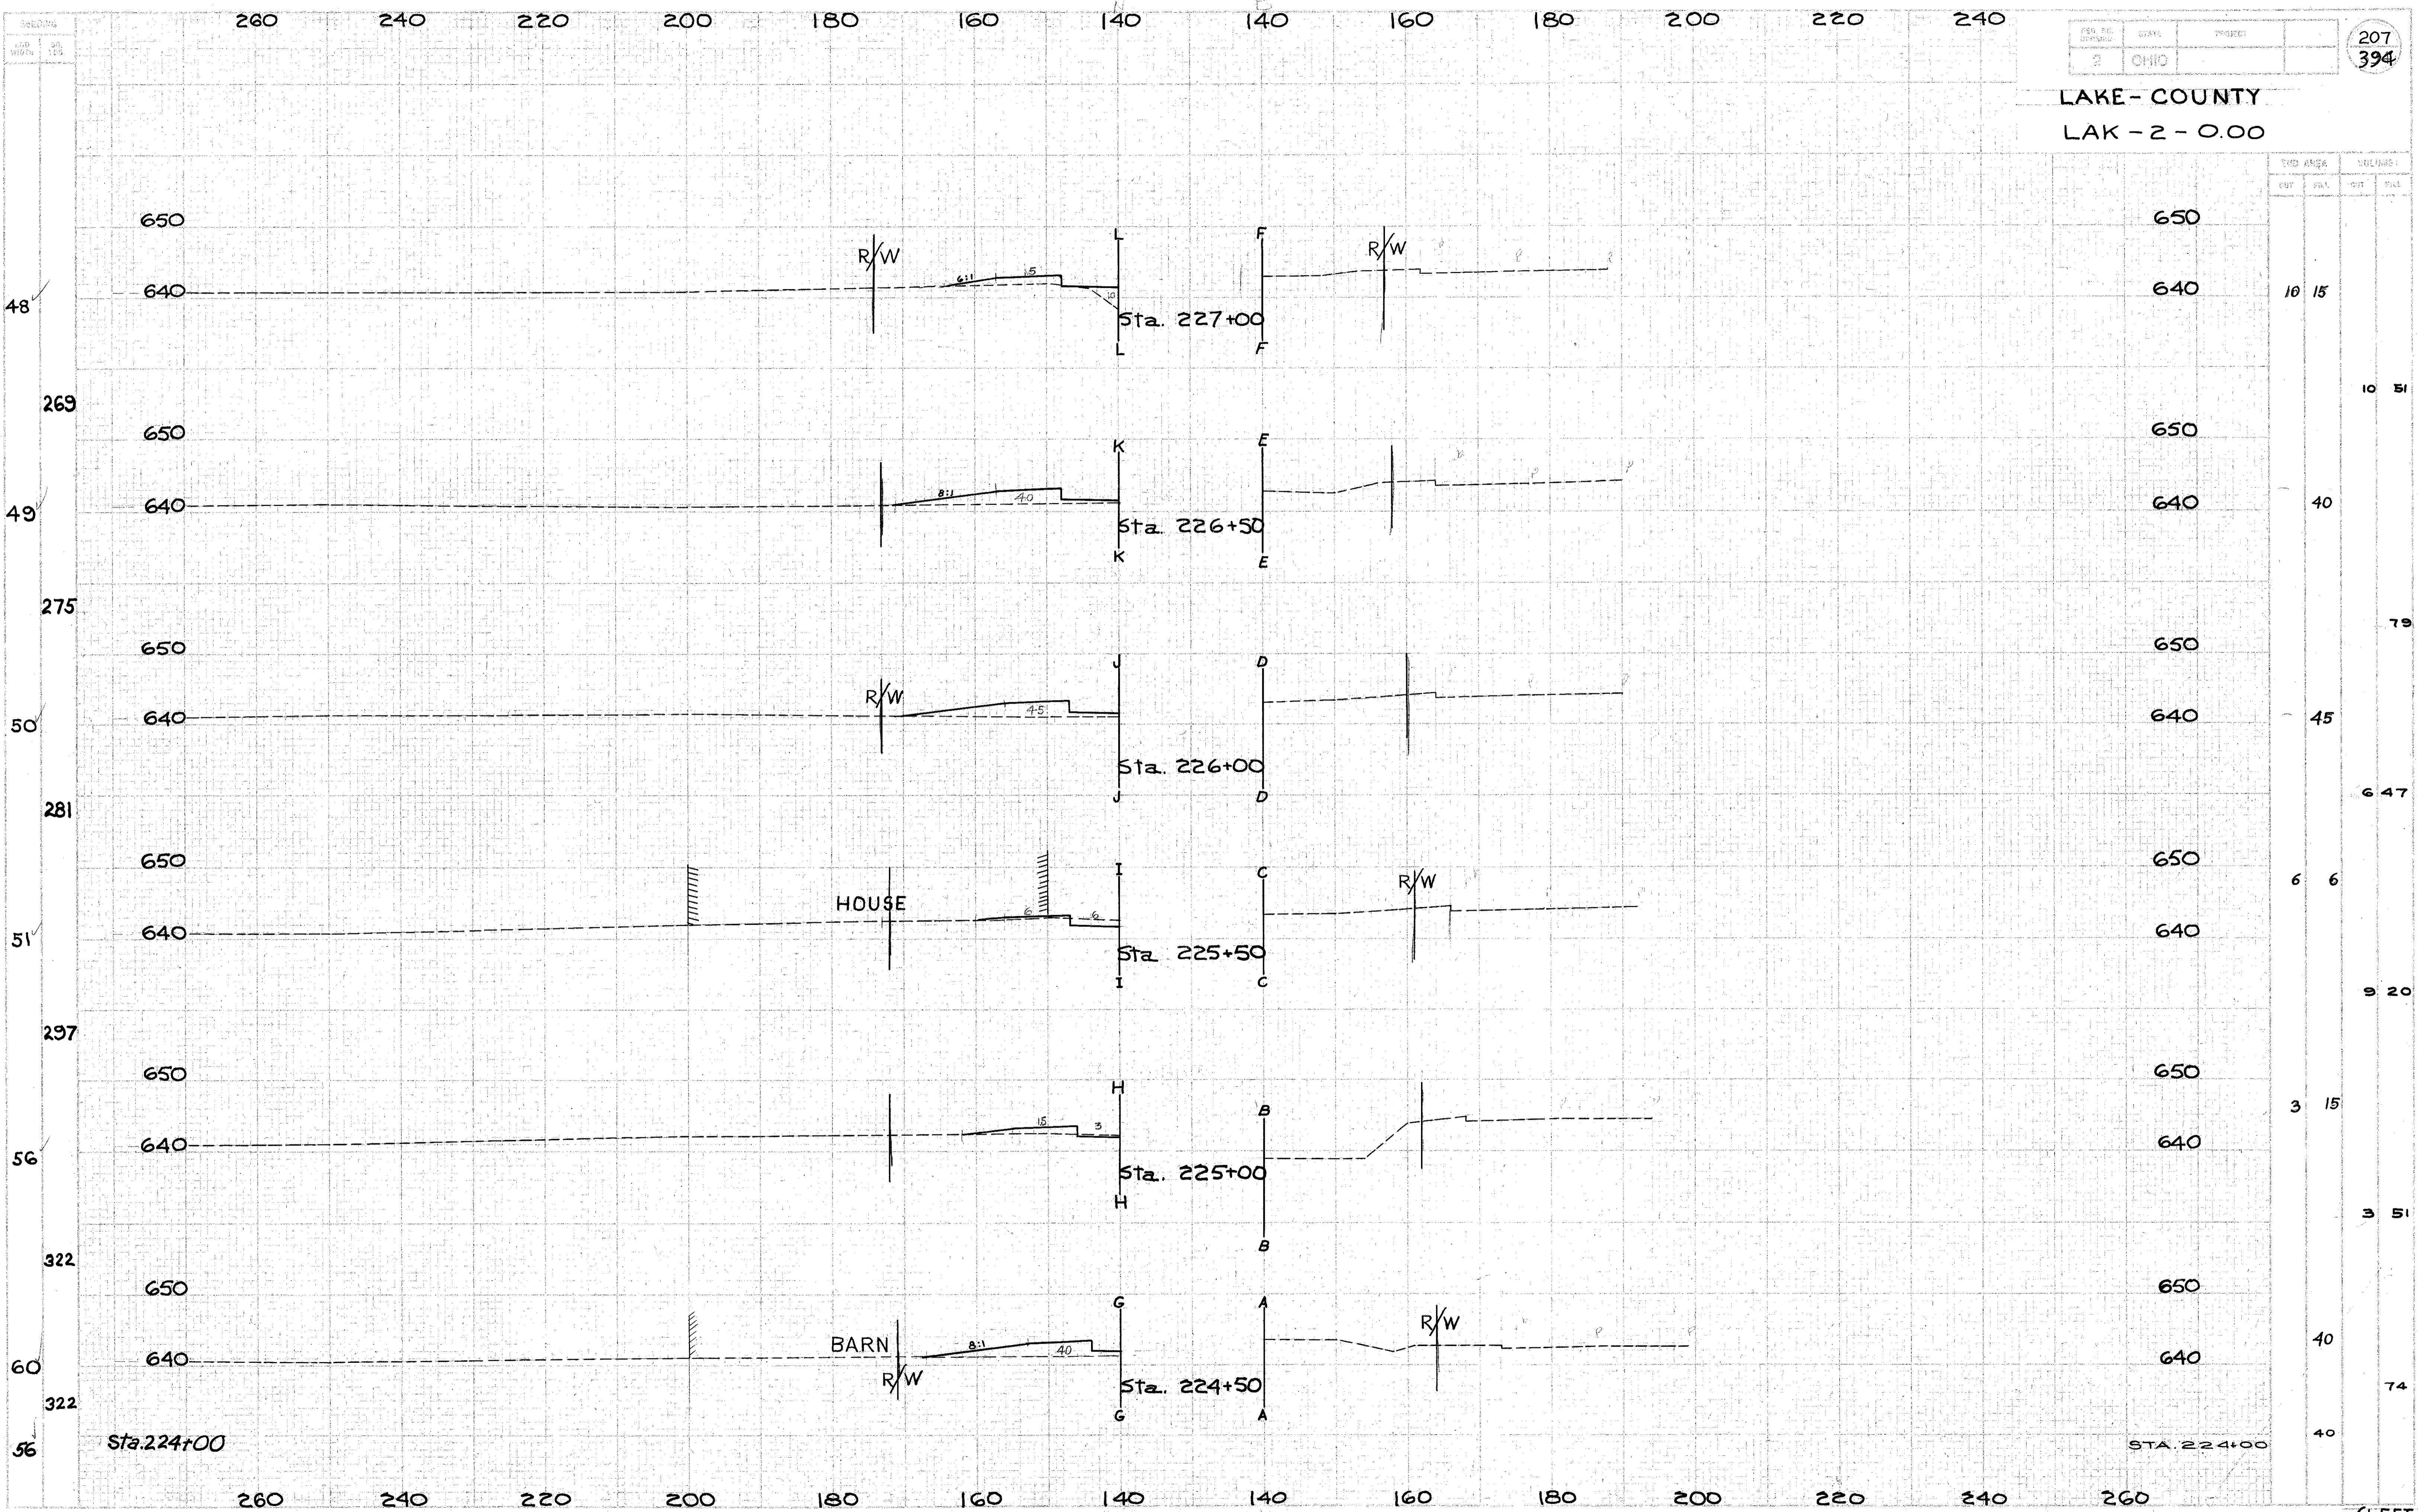

CROSS SECTION EXTENSIONS STA. 224+50 TO STA. 227+00 (LEFT RIGHT)