


LAKE-COUNTY
LAK-2-0.00

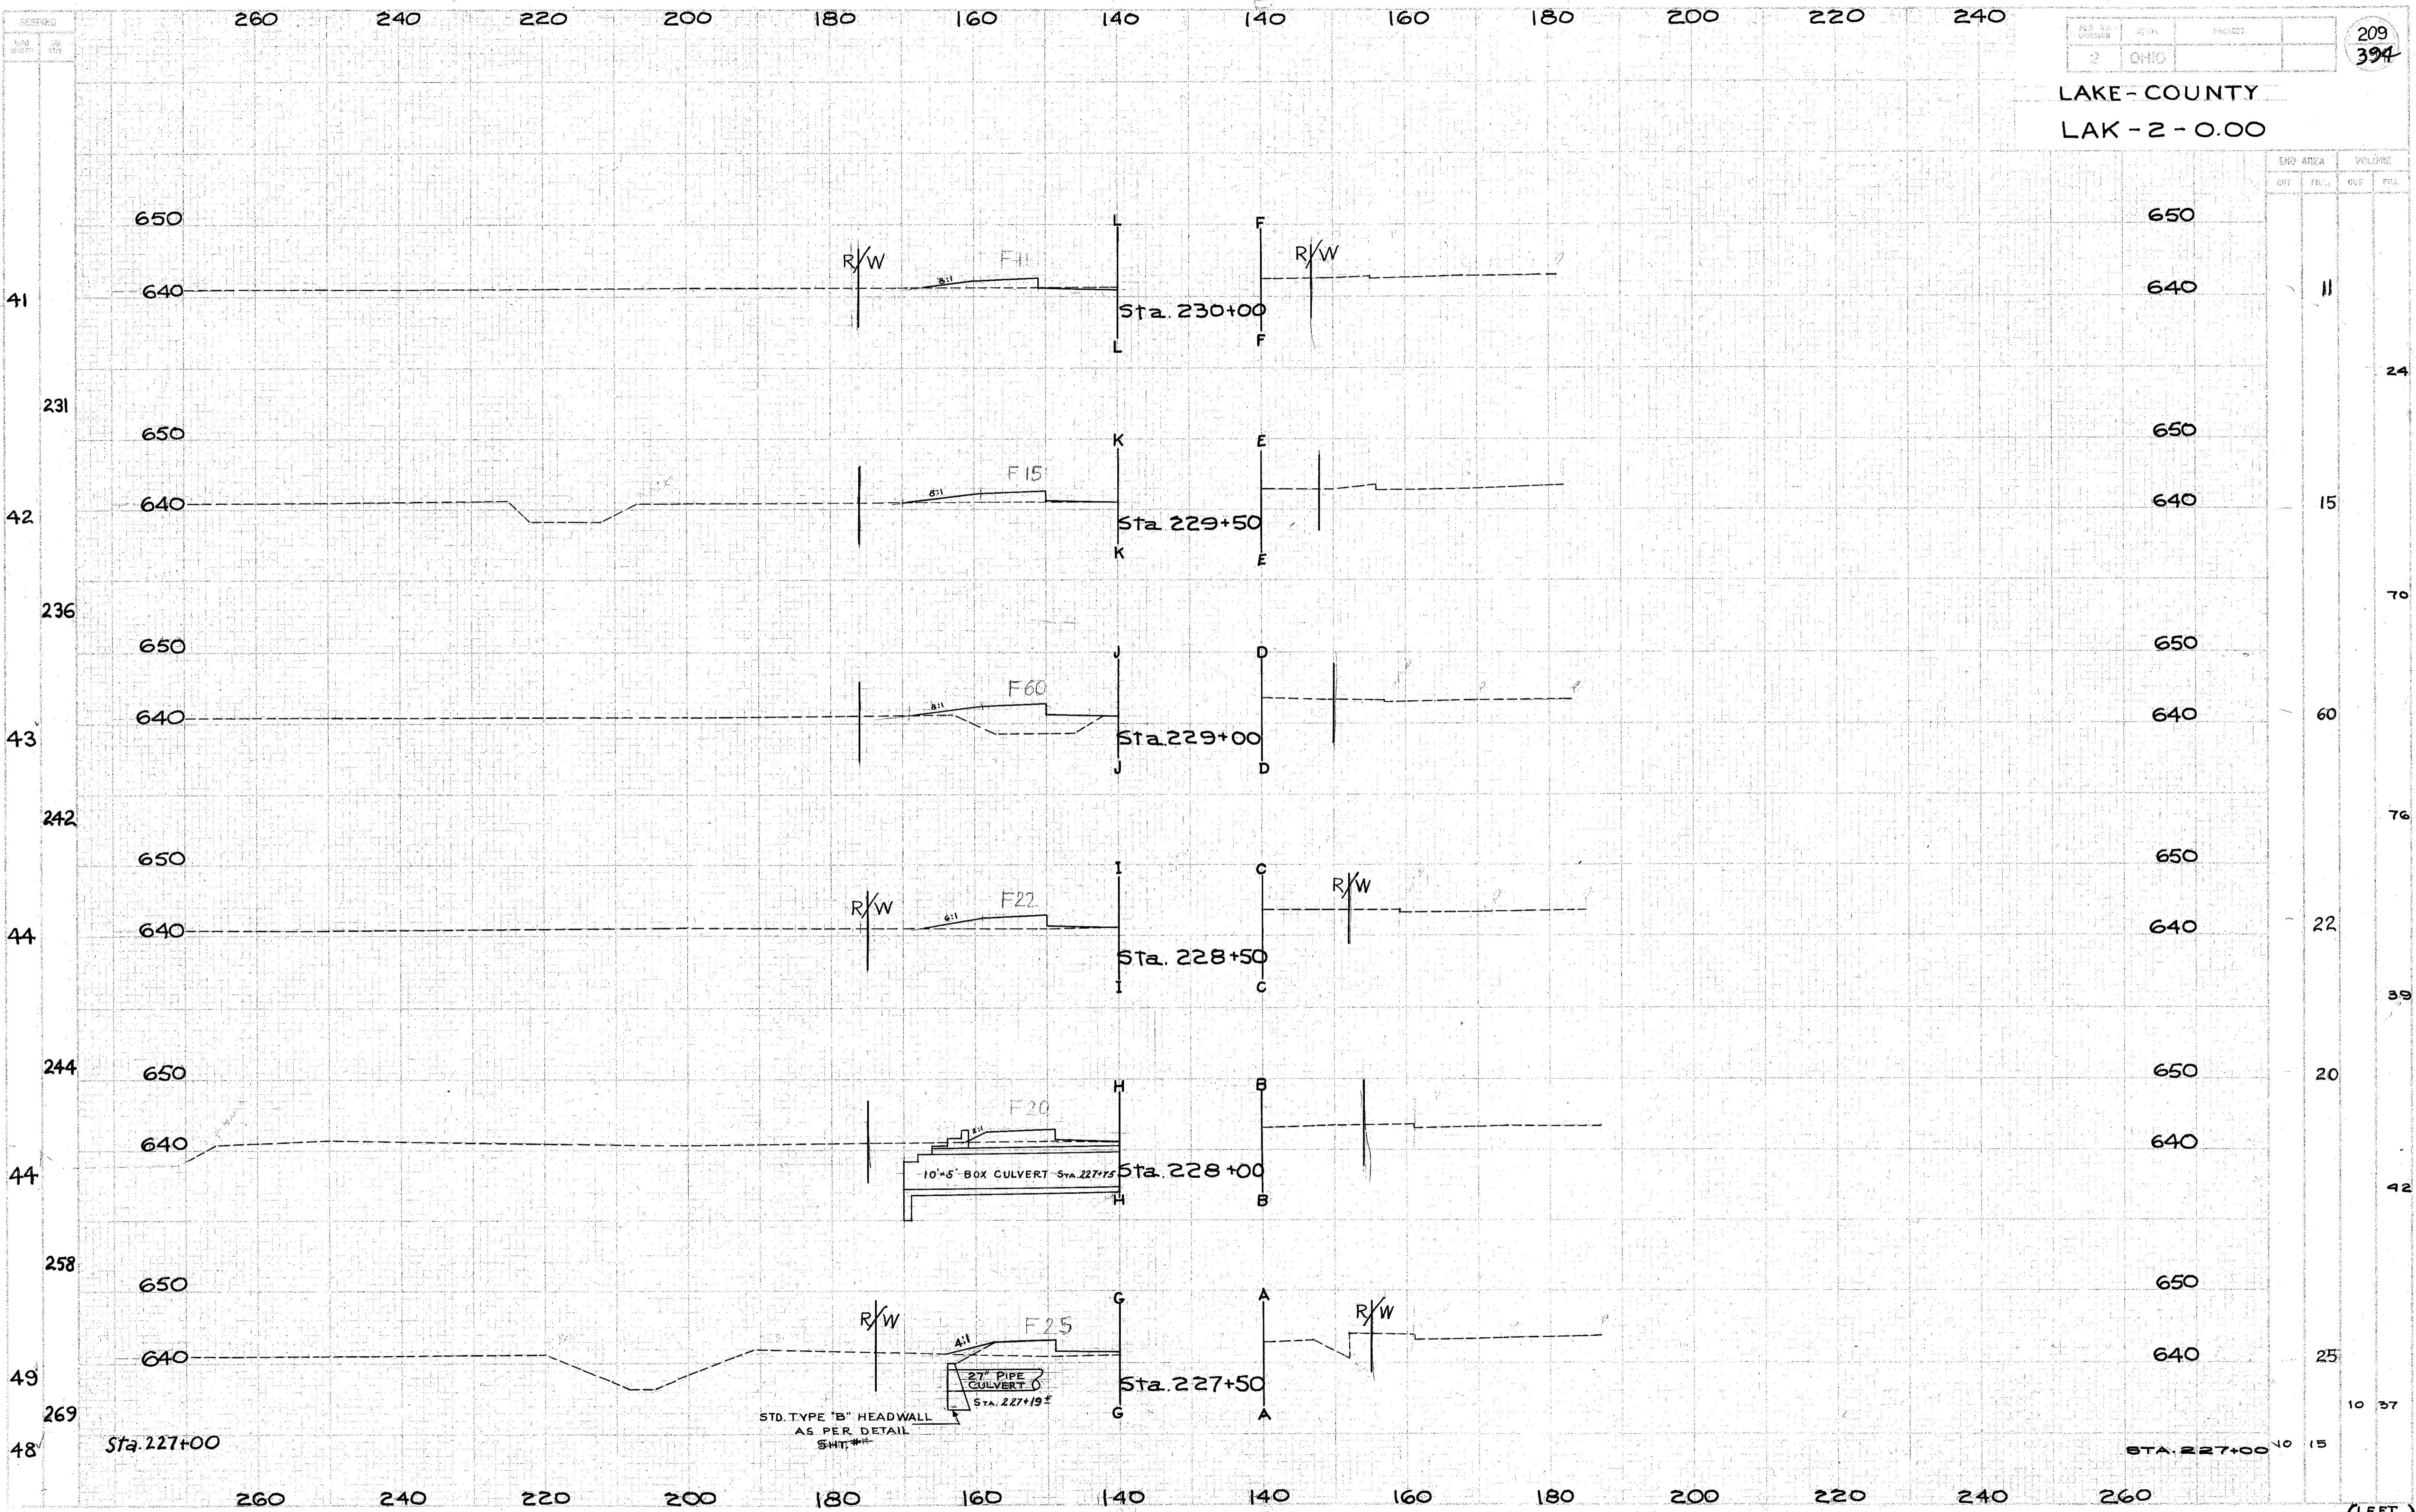

CROSS SECTION EXTENSIONS STA. 227+50 TO STA. 230+00 (LEFT RIGHT)