


LAKE-COUNTY  
LAK. - 2 - 0.00

210  
394

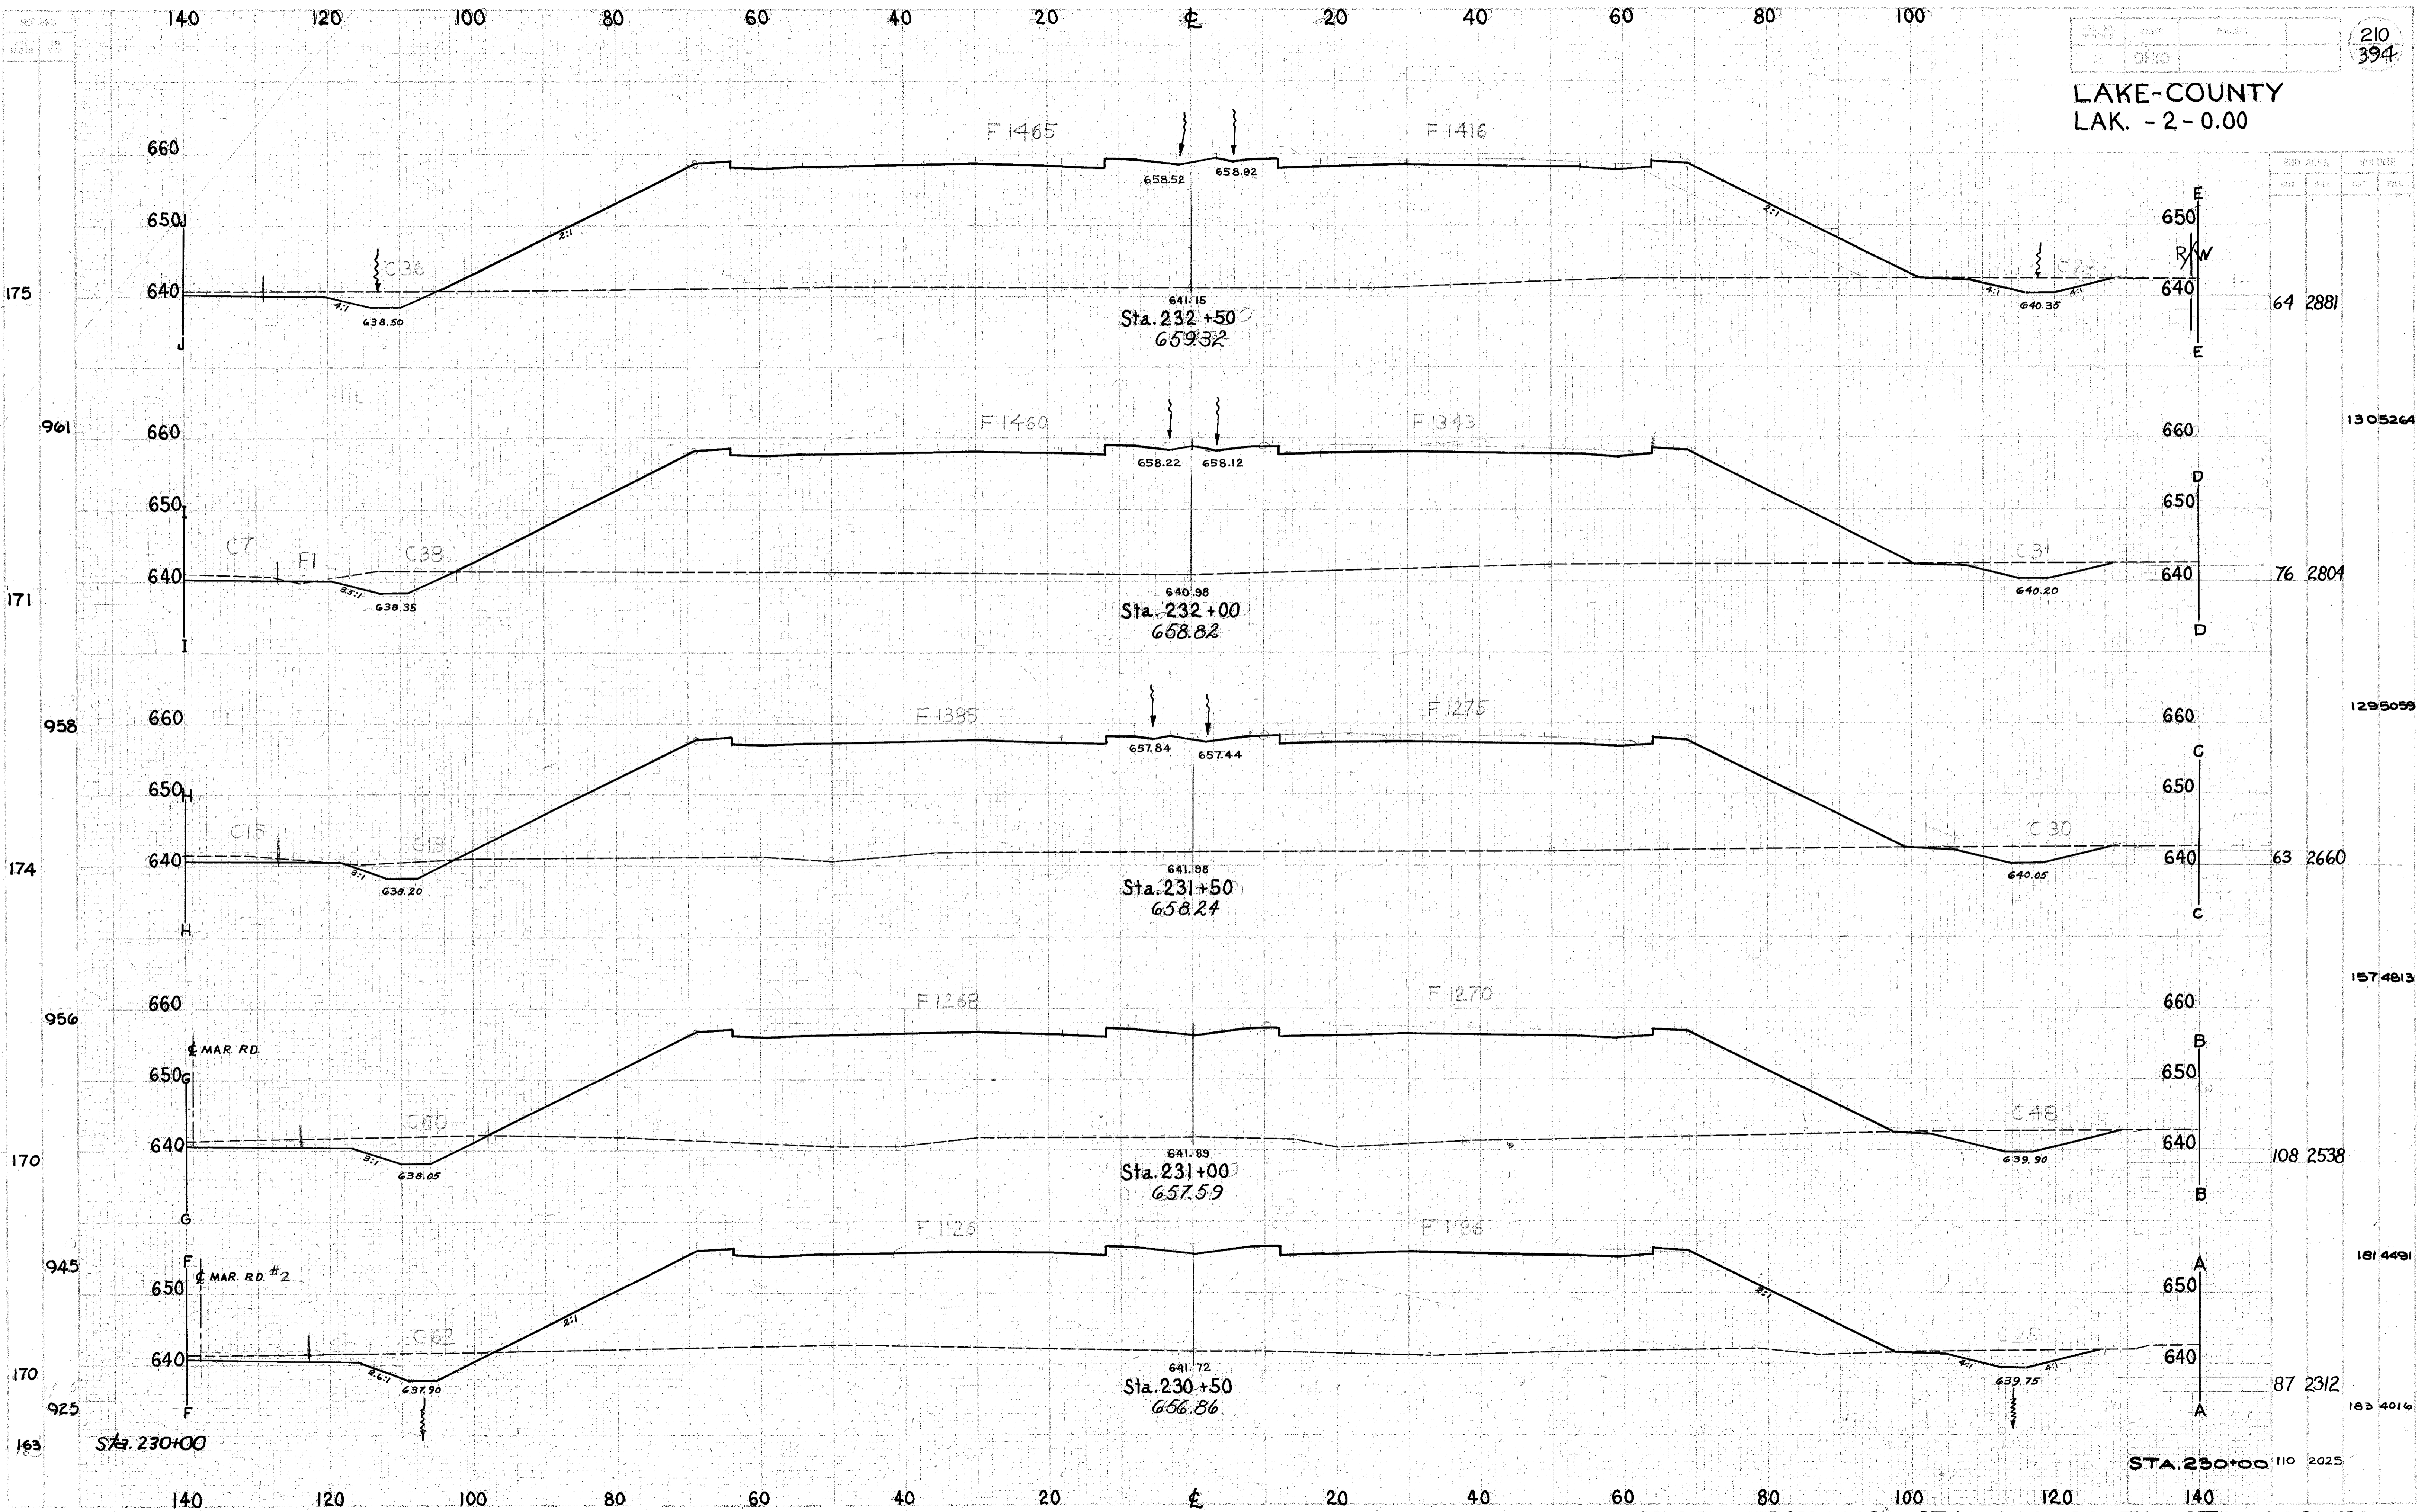

CROSS SECTIONS STA. 230+50 TO STA. 232+50