


LAKE-COUNTY  
LAK-2-000

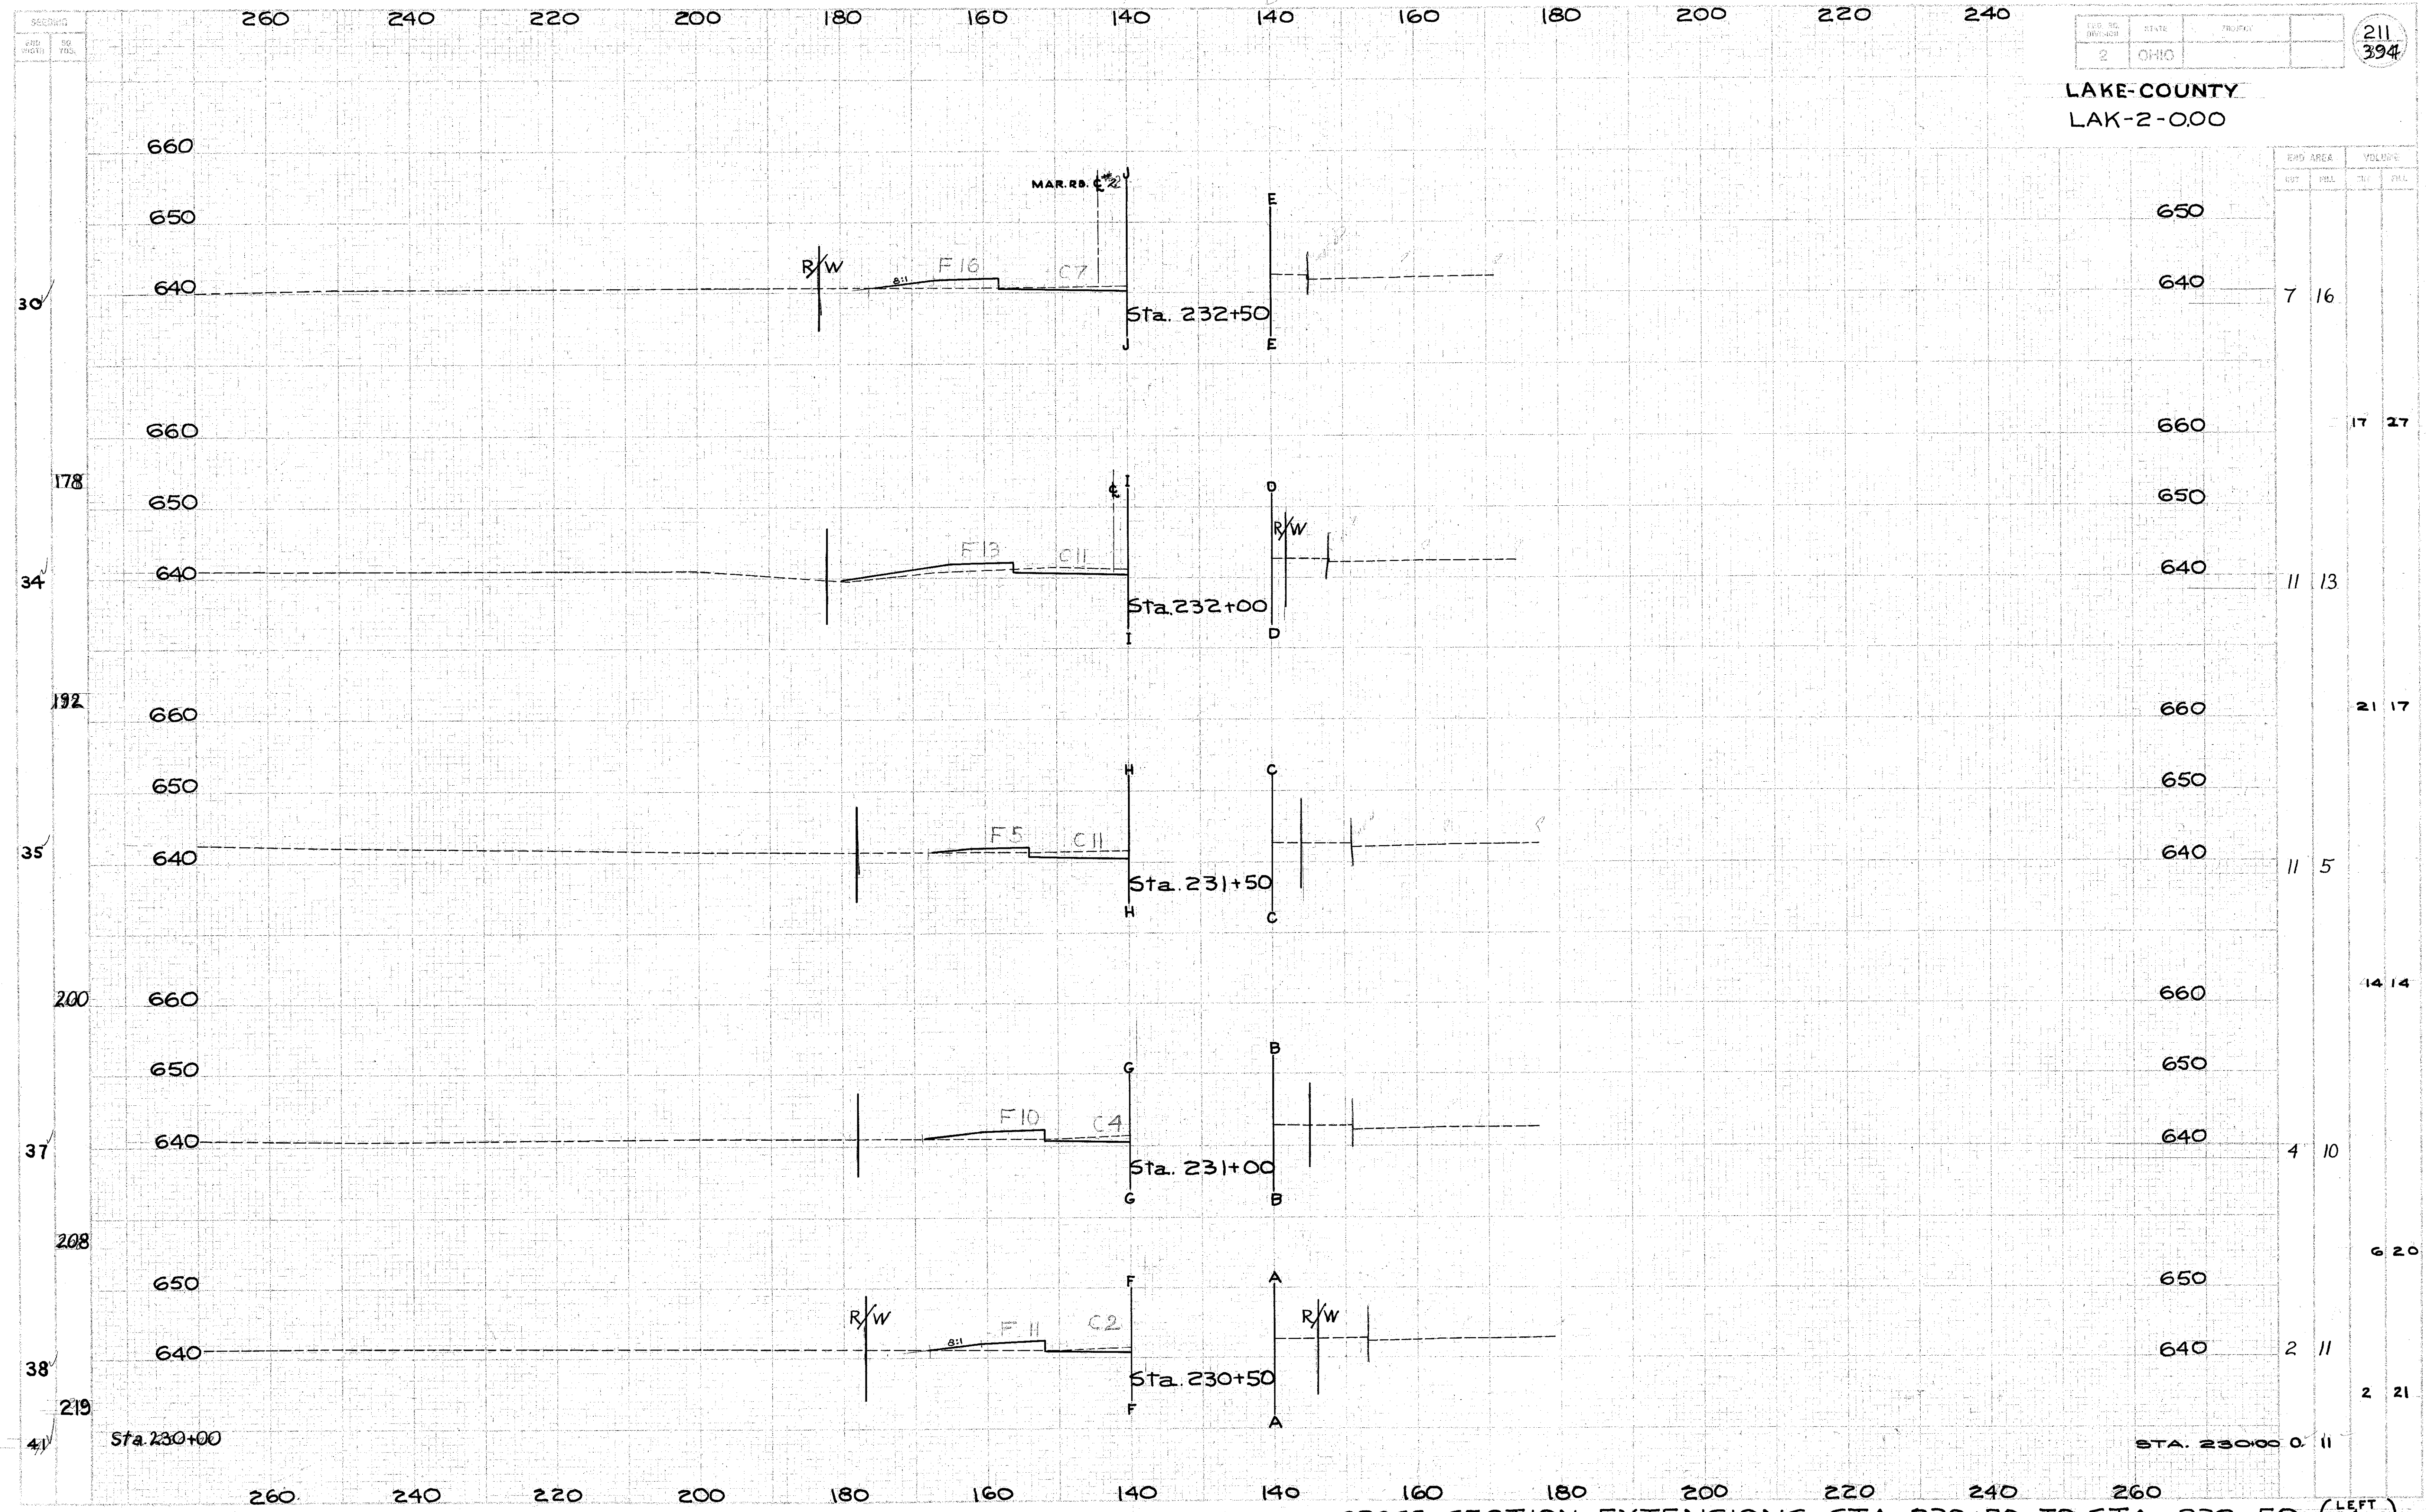

CROSS SECTION EXTENSIONS STA. 230+50 TO STA. 232+50 (LEFT RIGHT)