


LAKE-COUNTY  
LAK. - 2 - 0.00

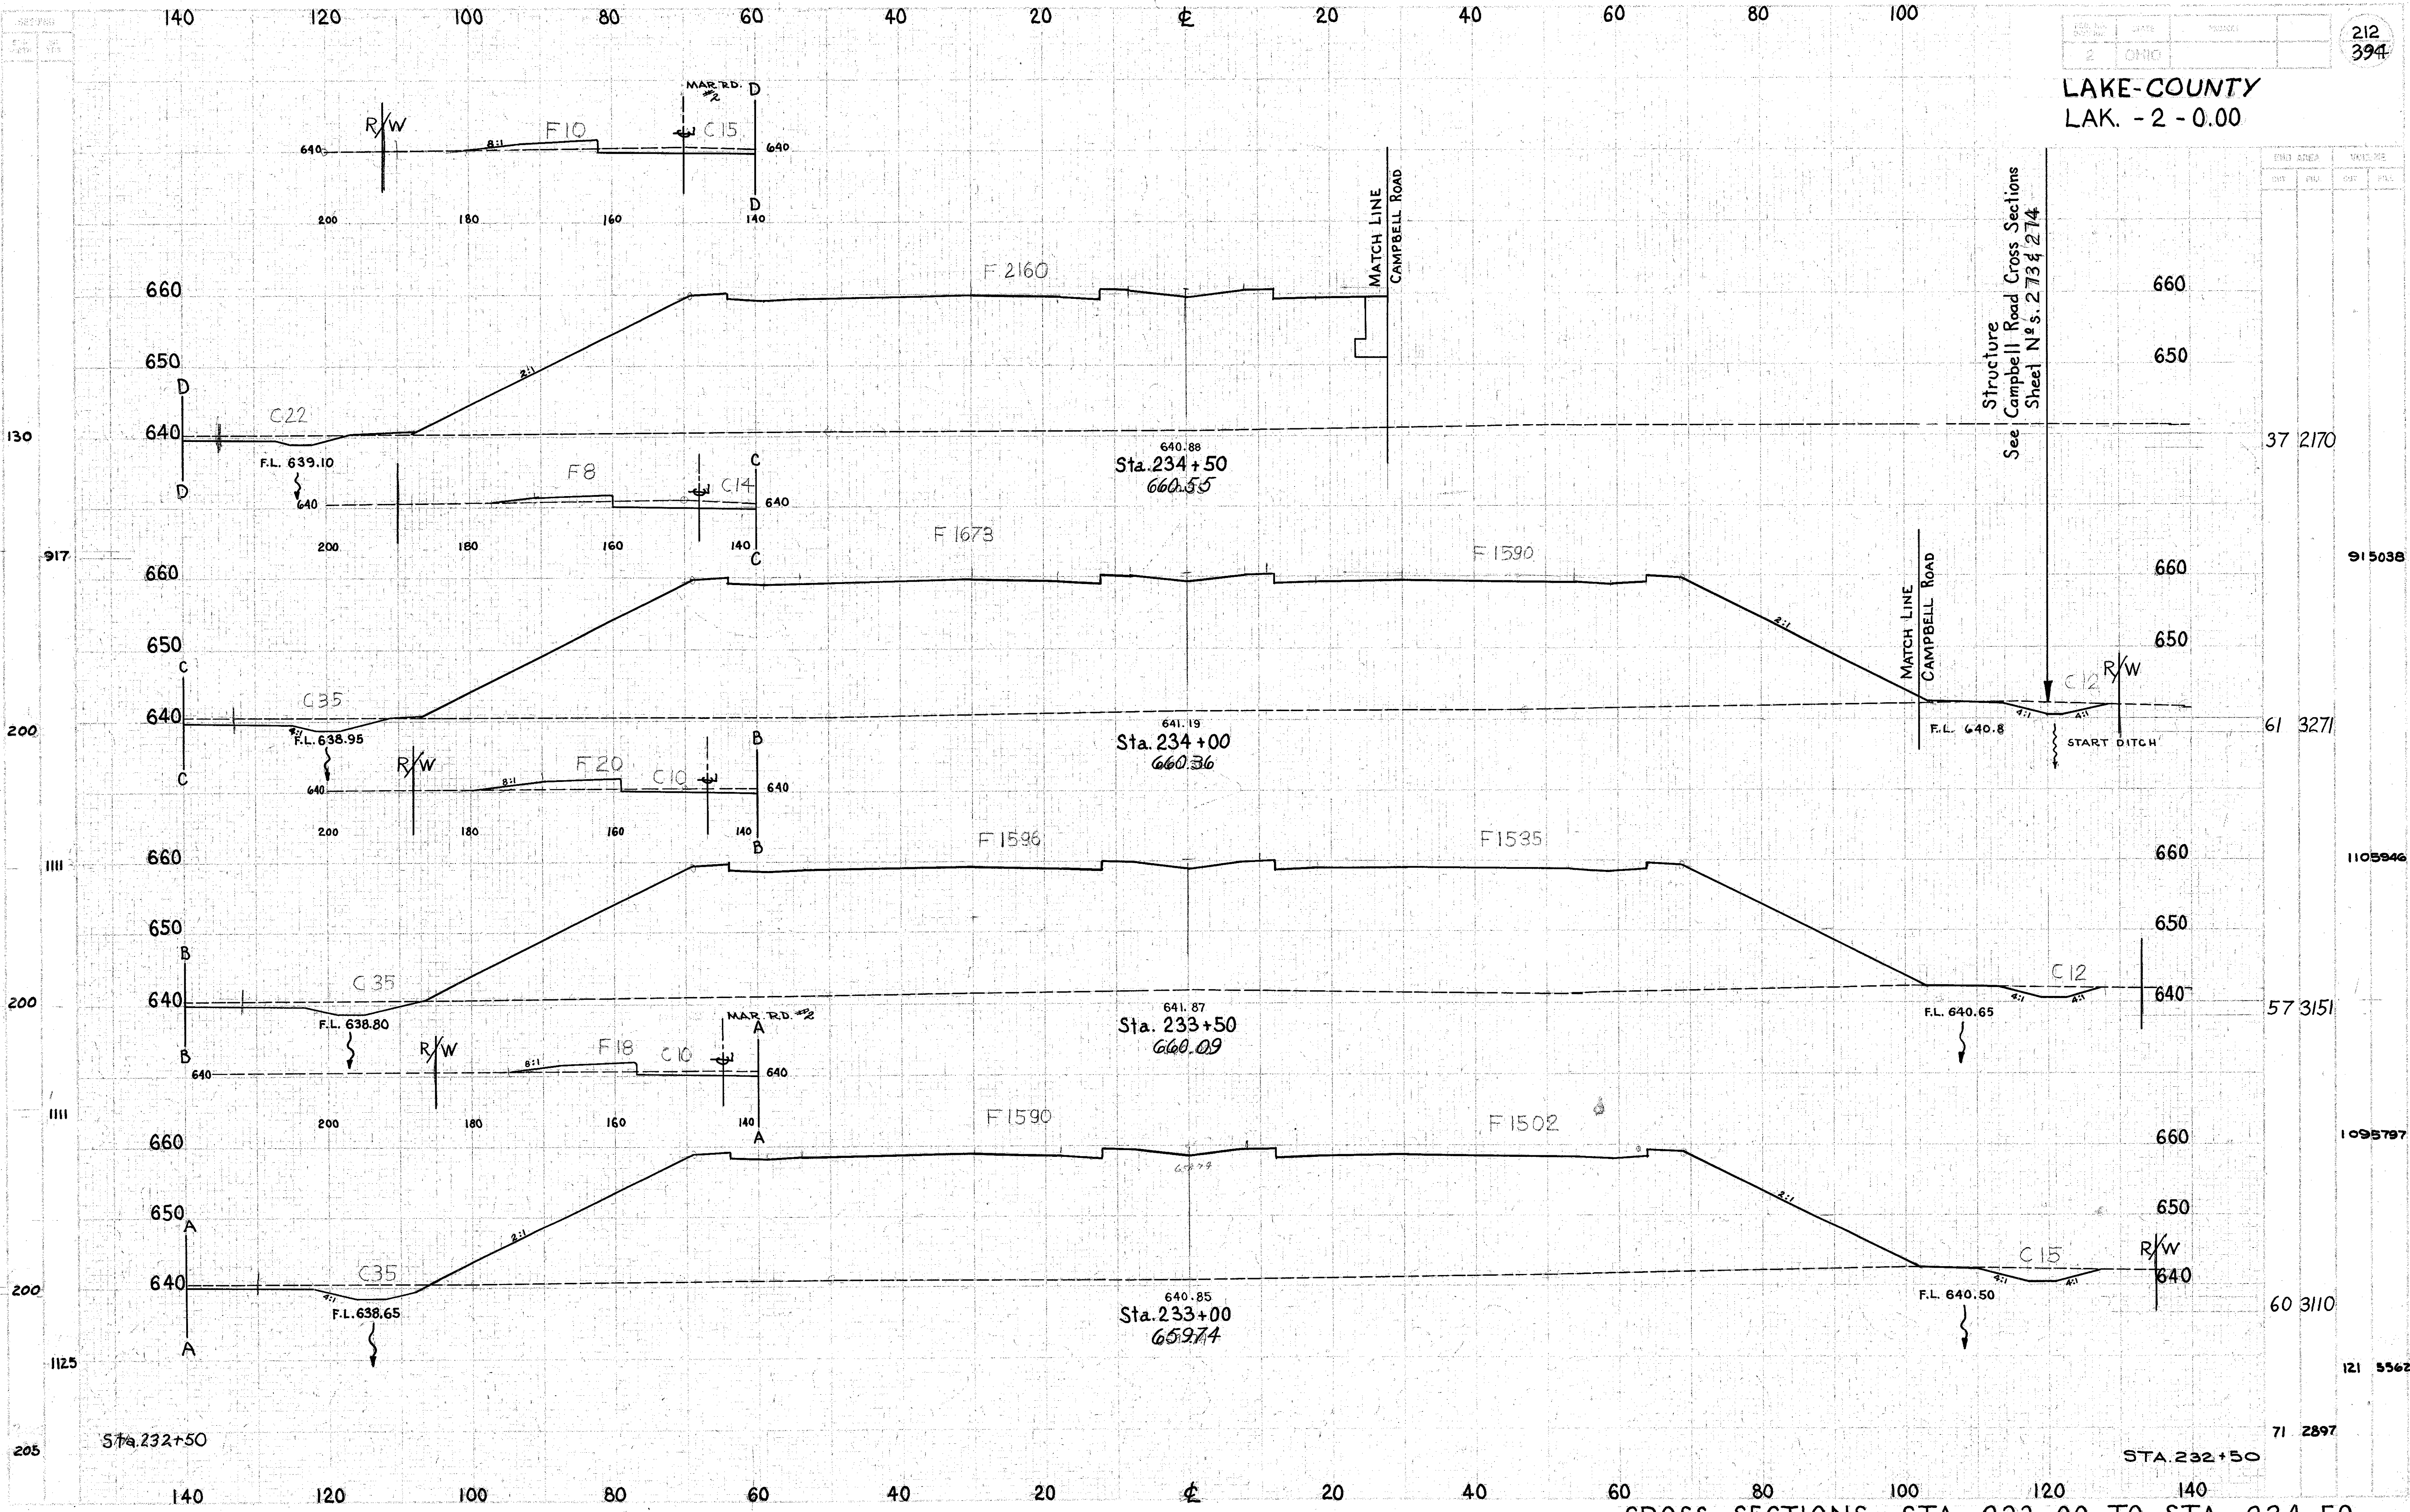

CROSS SECTIONS STA. 233+00 TO STA. 234+50