


LAKE-COUNTY  
LAK-2- 0.00

223  
394

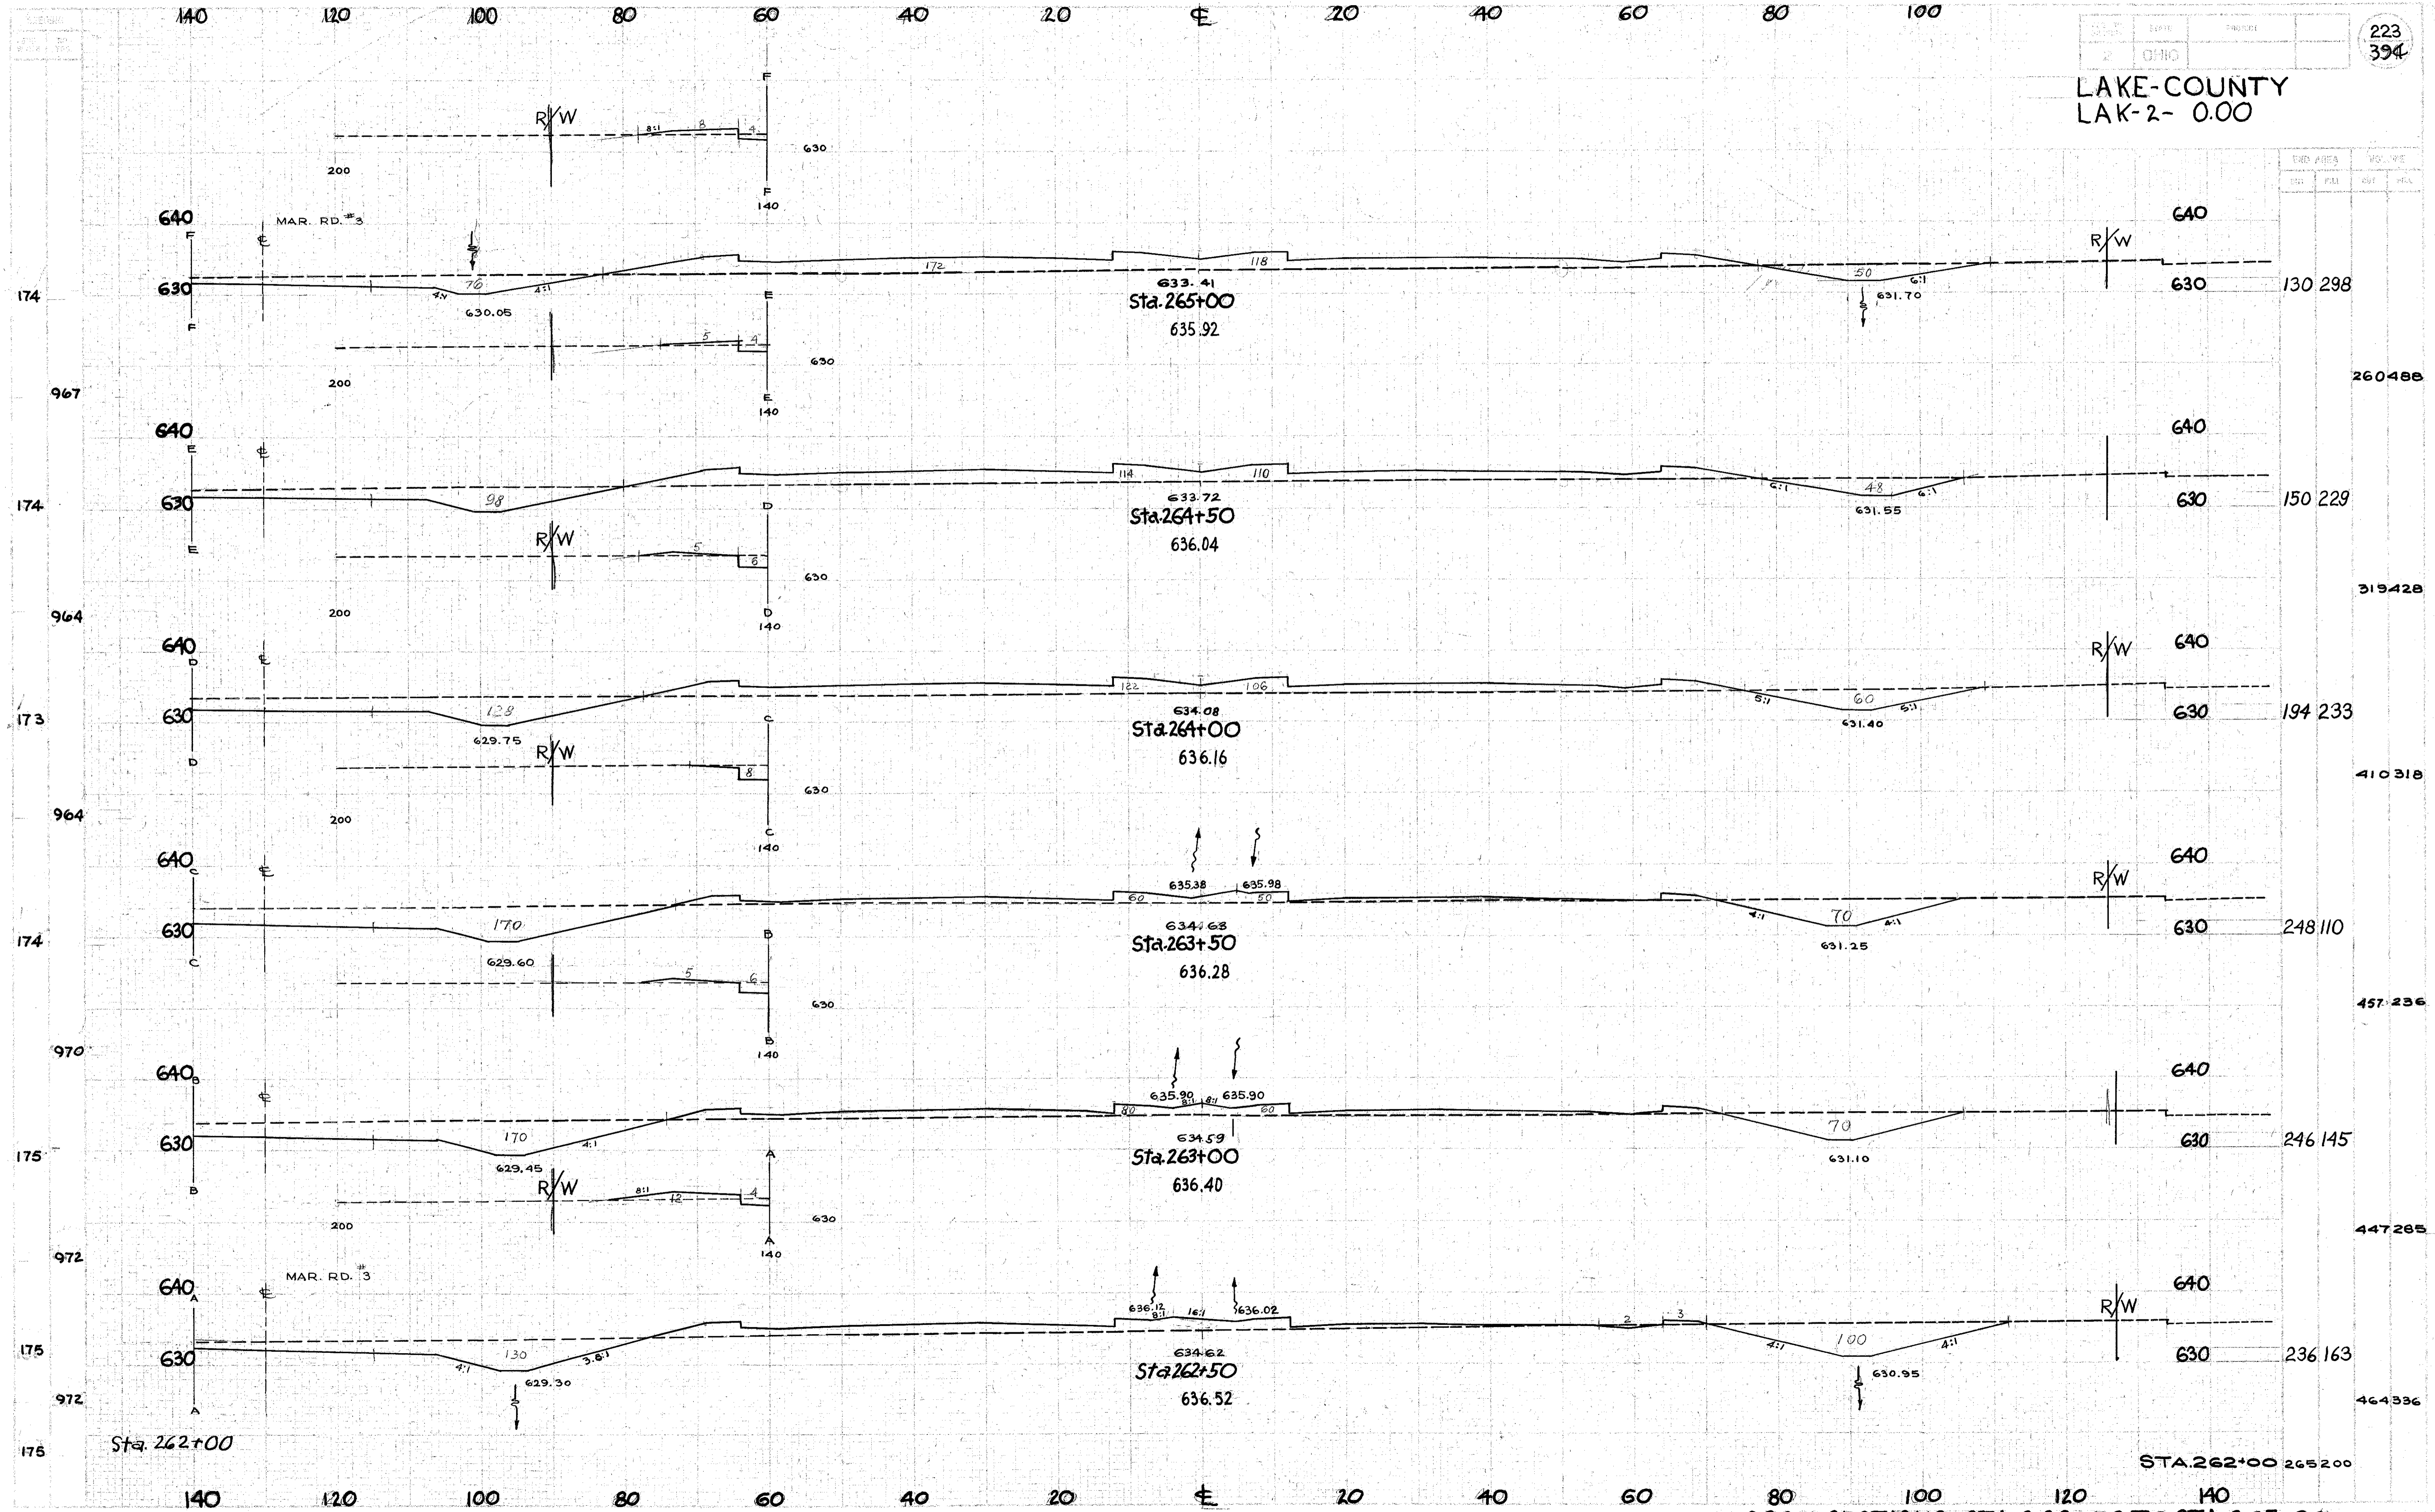

CROSS SECTIONS- STA. 262+50 TO STA. 265+00