


LAKE-COUNTY
LAK.-2-0.00

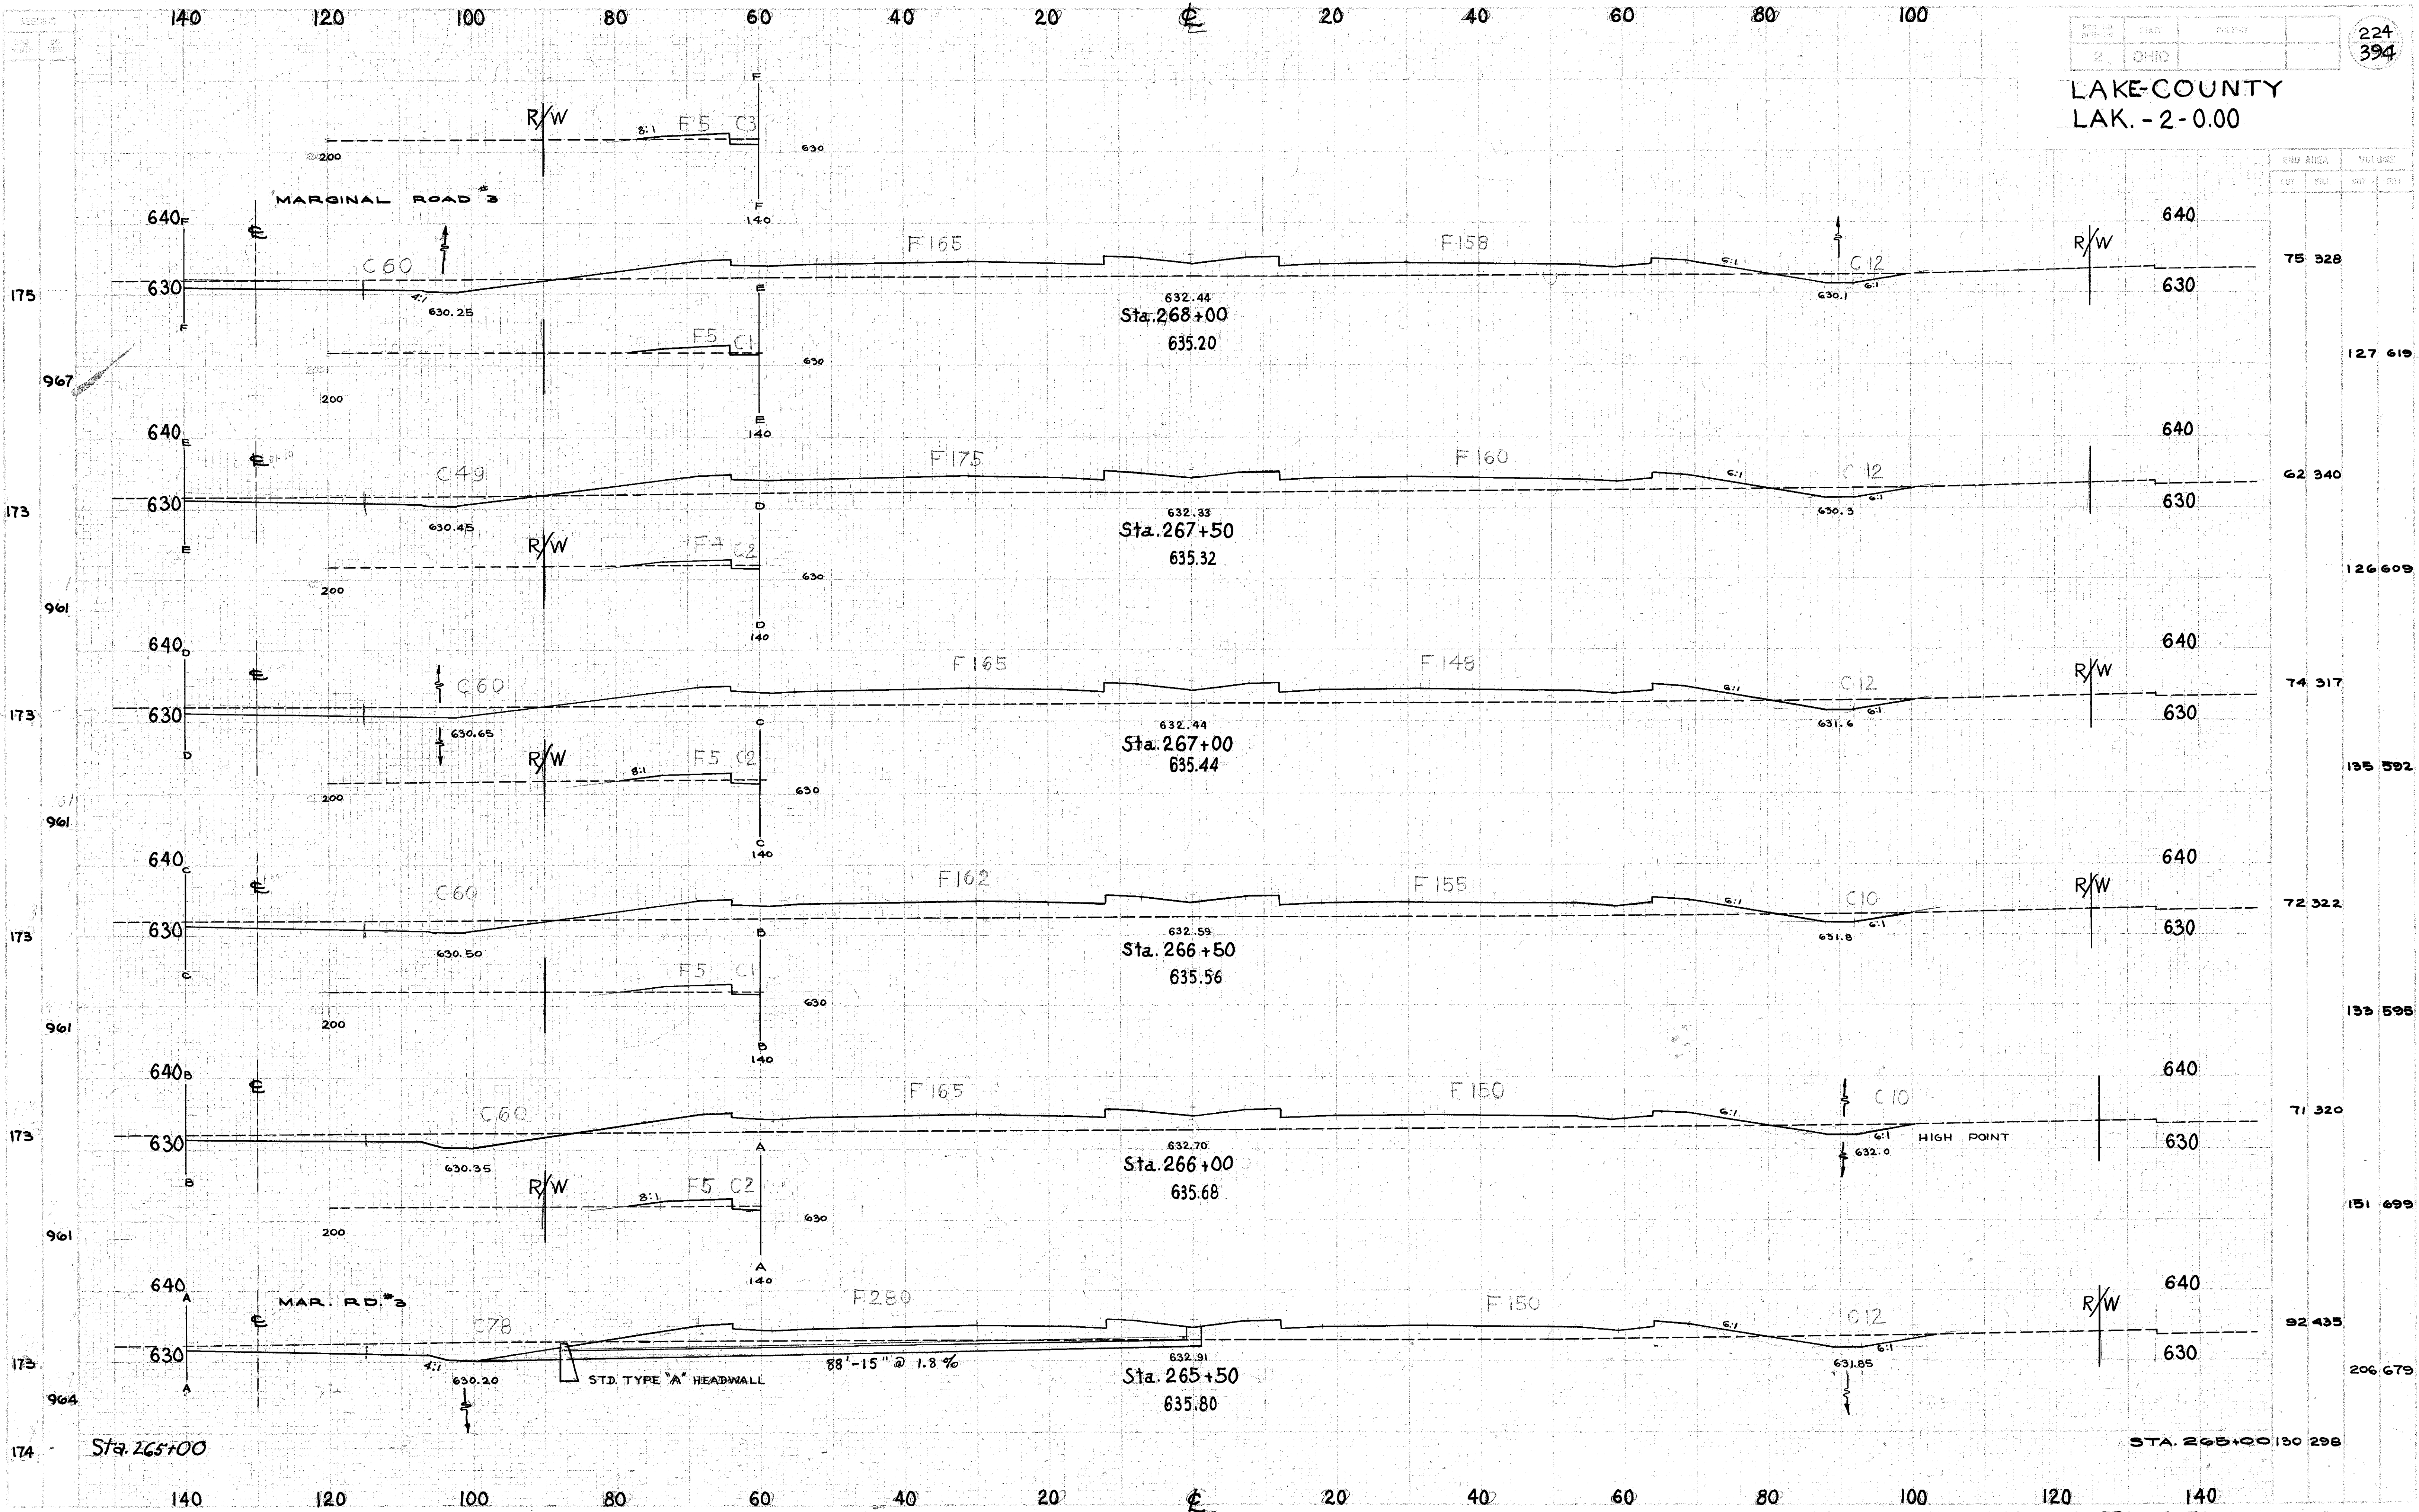

CROSS SECTIONS STA. 265+50 TO STA. 268+00