


LAKE-COUNTY
LAK. - 2 - 0.00

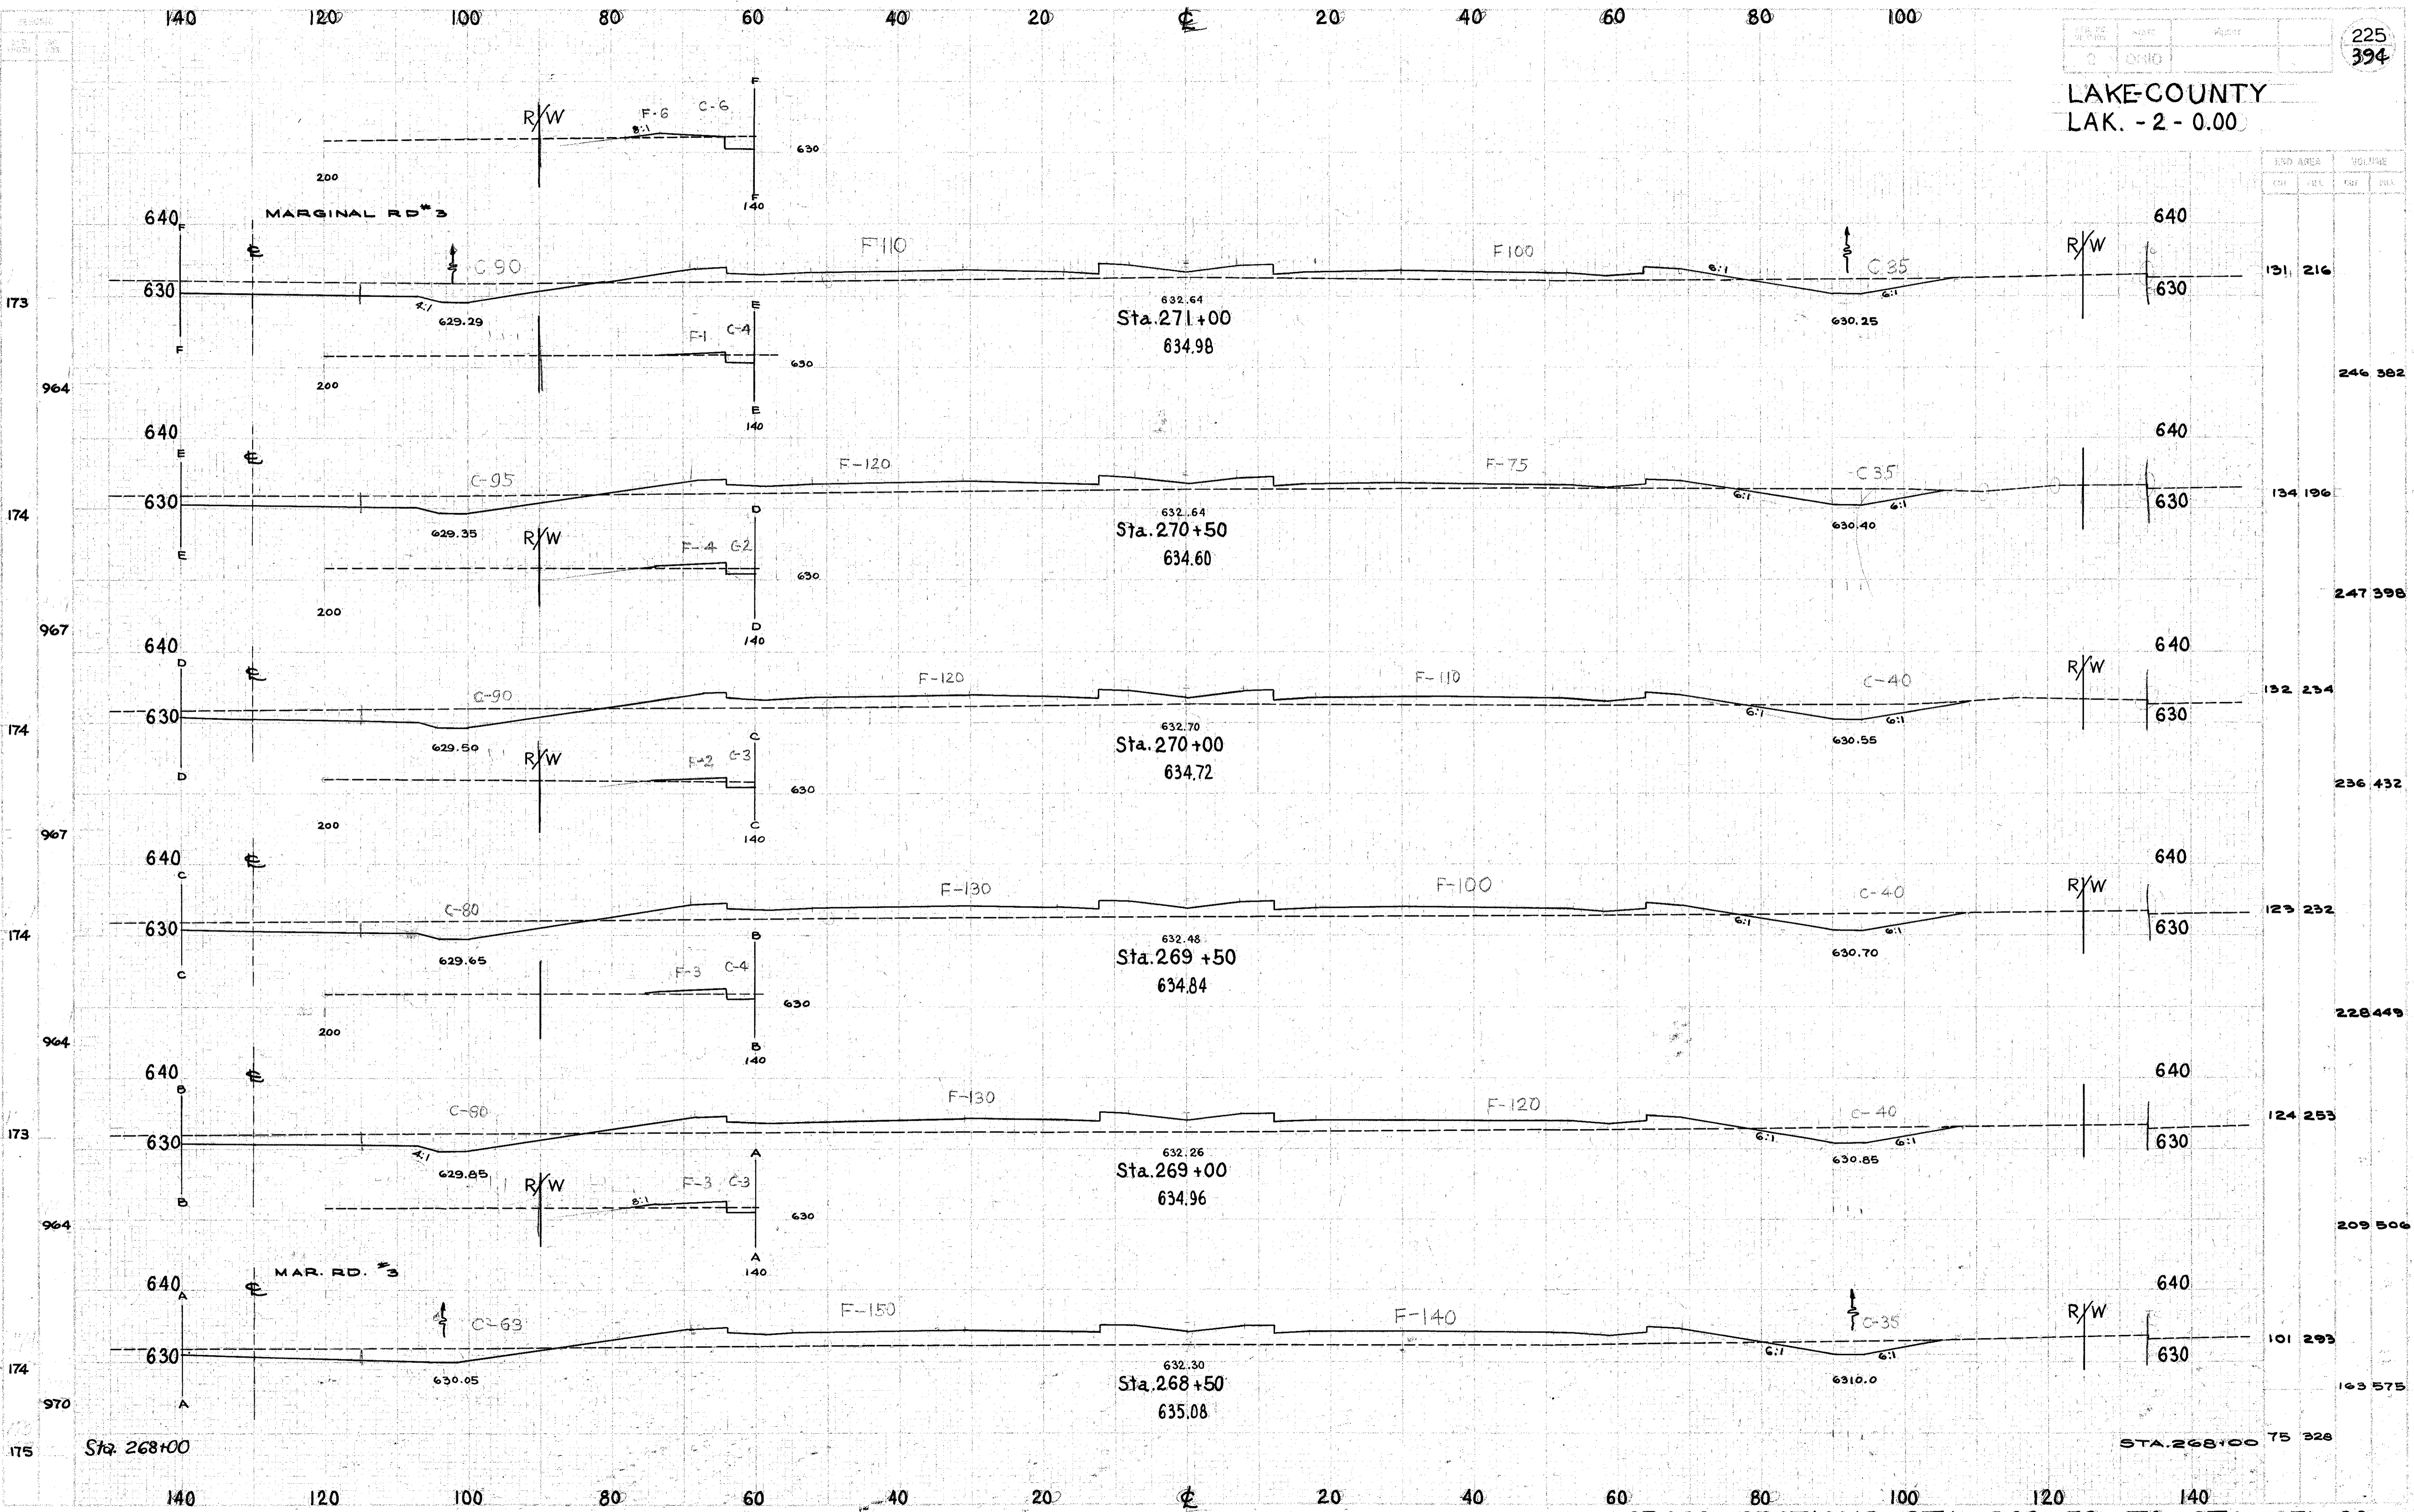

STA.	CROSS AREA		VOLUME	
	CON.	REL.	EST.	ACT.
271+00	131	216		
270+50	134	196	246	382
270+00	132	234	247	398
269+50	129	232	236	432
269+00	124	253	228	449
268+50	101	293	209	506
268+00	75	328		

CROSS SECTIONS STA. 268+50 TO STA. 271+00