


LAKE-COUNTY
LAK-2- 0.00

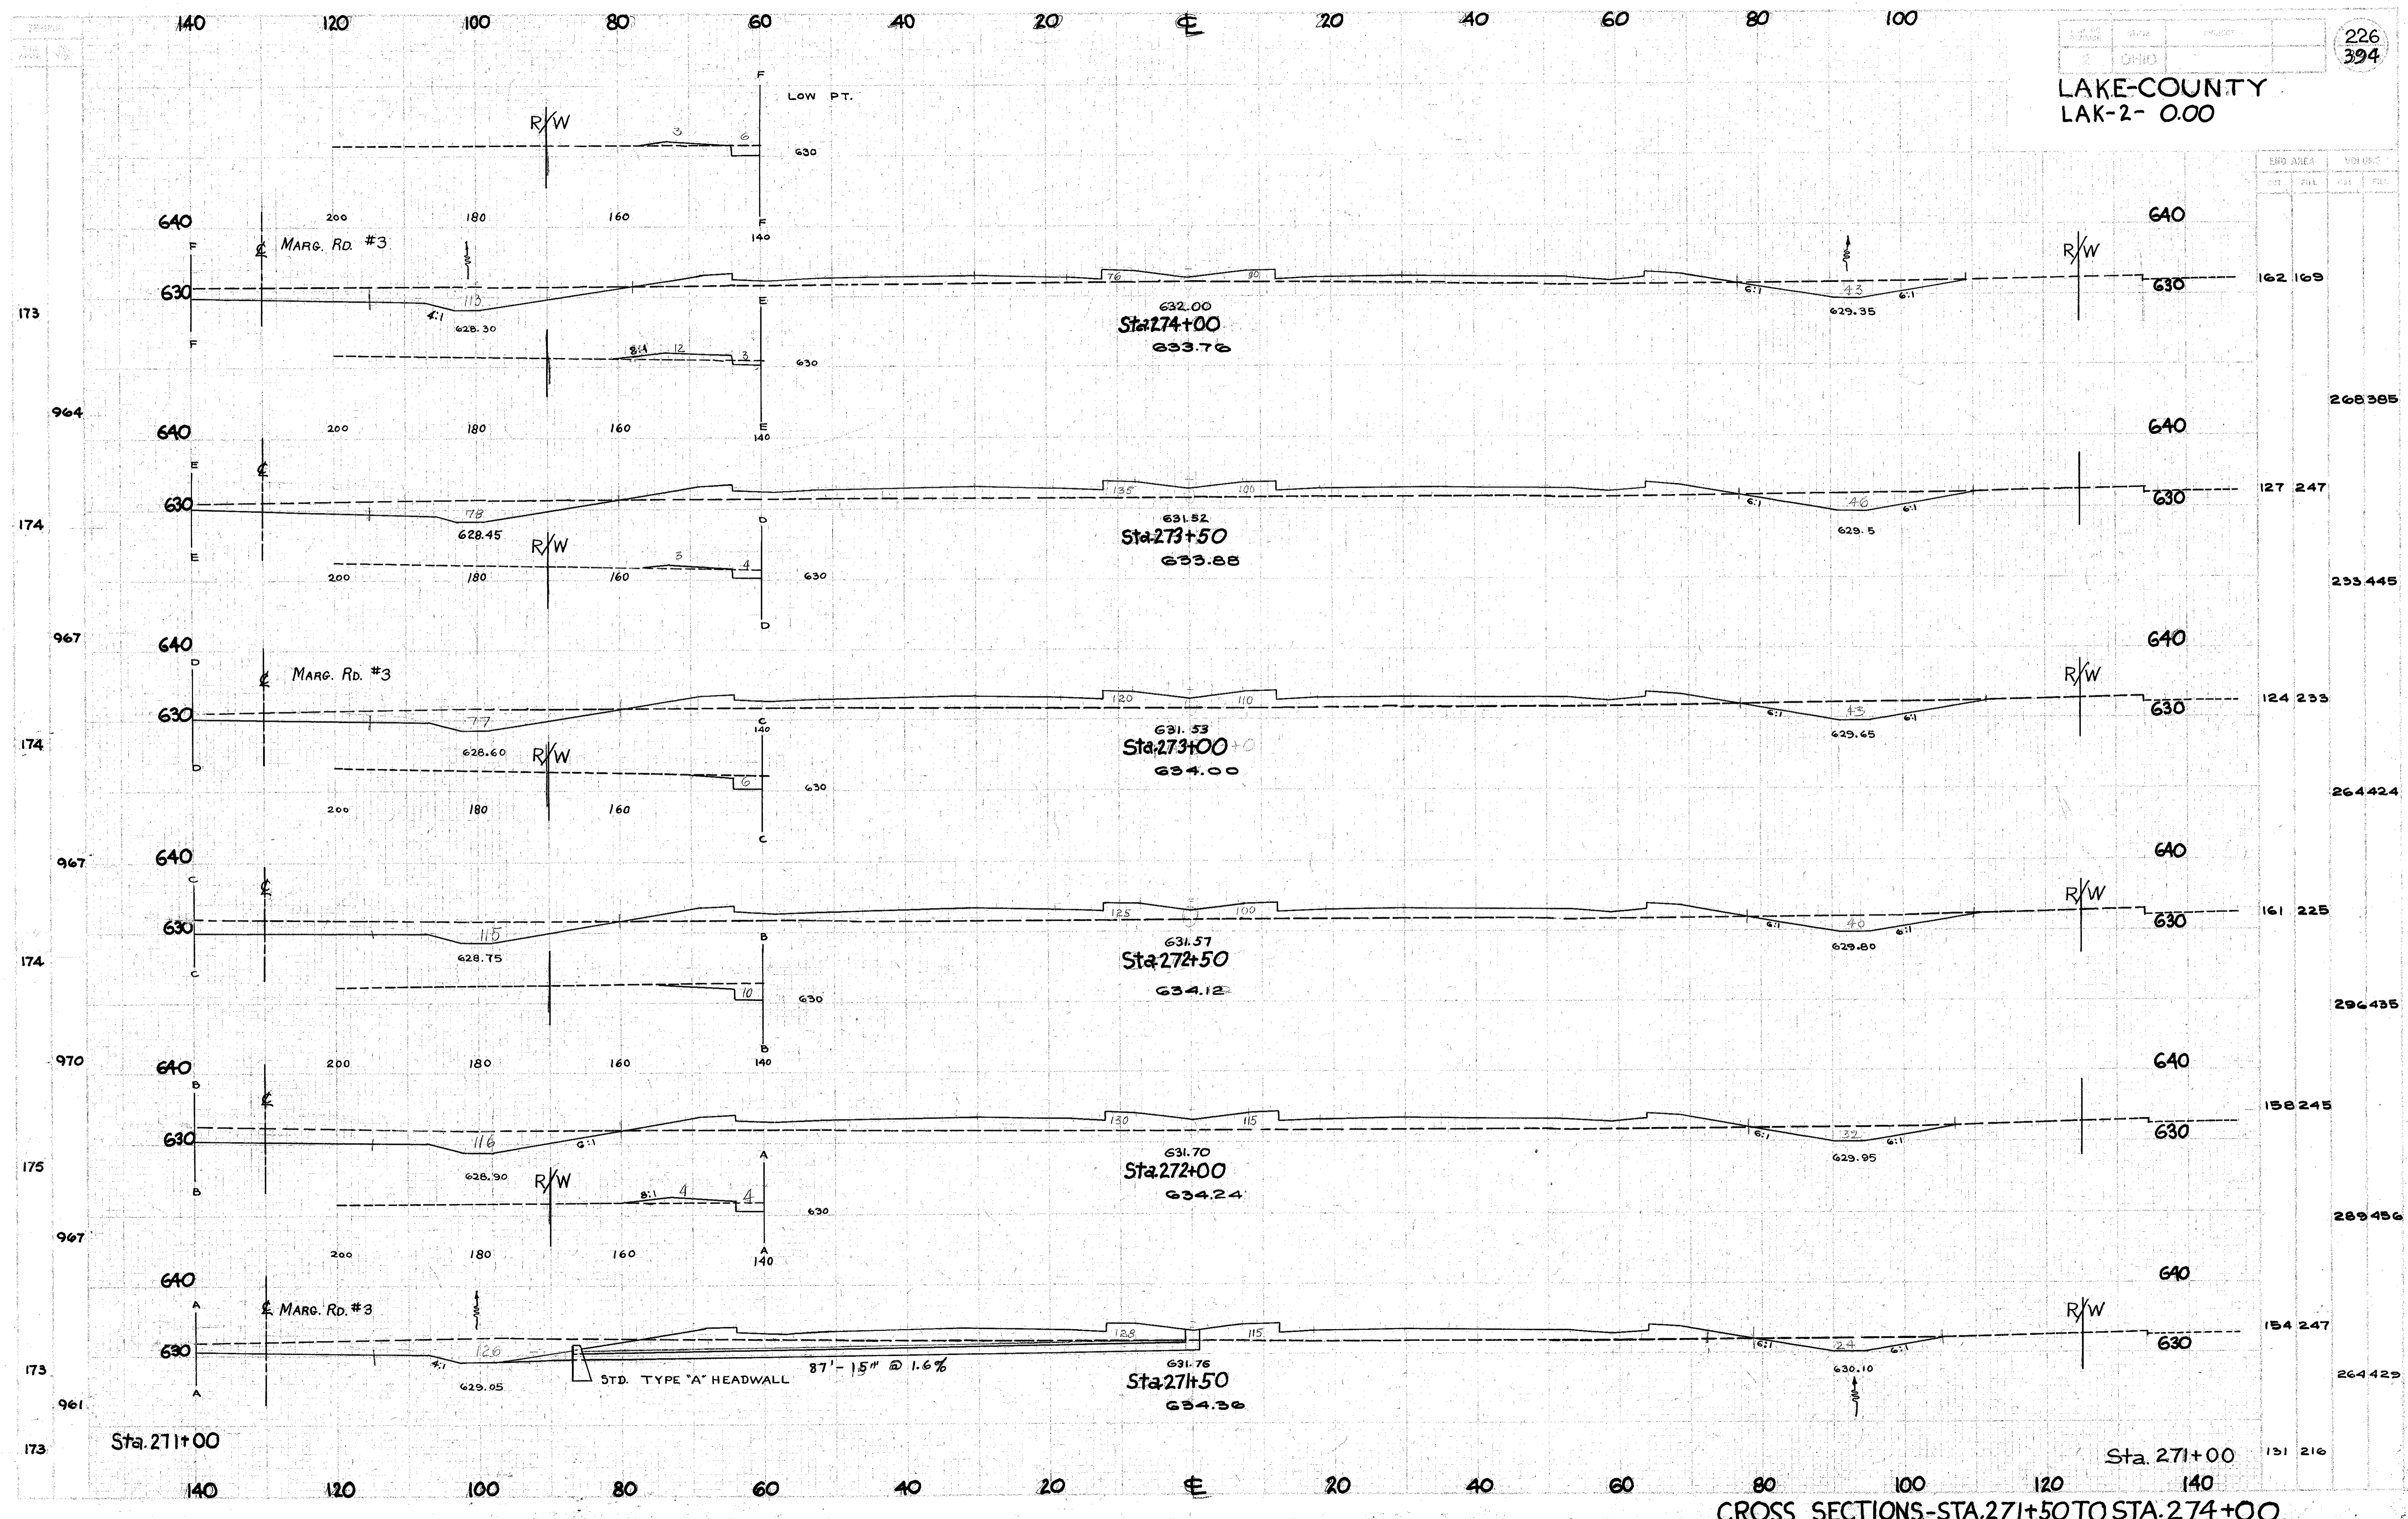

CROSS SECTION		CROSS SECTION	
ST	FILL	ST	FILL
162	169	127	247
266	385	253	445
124	233	264	424
161	225	296	435
158	245	289	456
154	247	264	429
131	216		

CROSS SECTIONS-STA.271+50 TO STA.274+00