


LAKE-COUNTY  
LAK. - 2 - 0.00

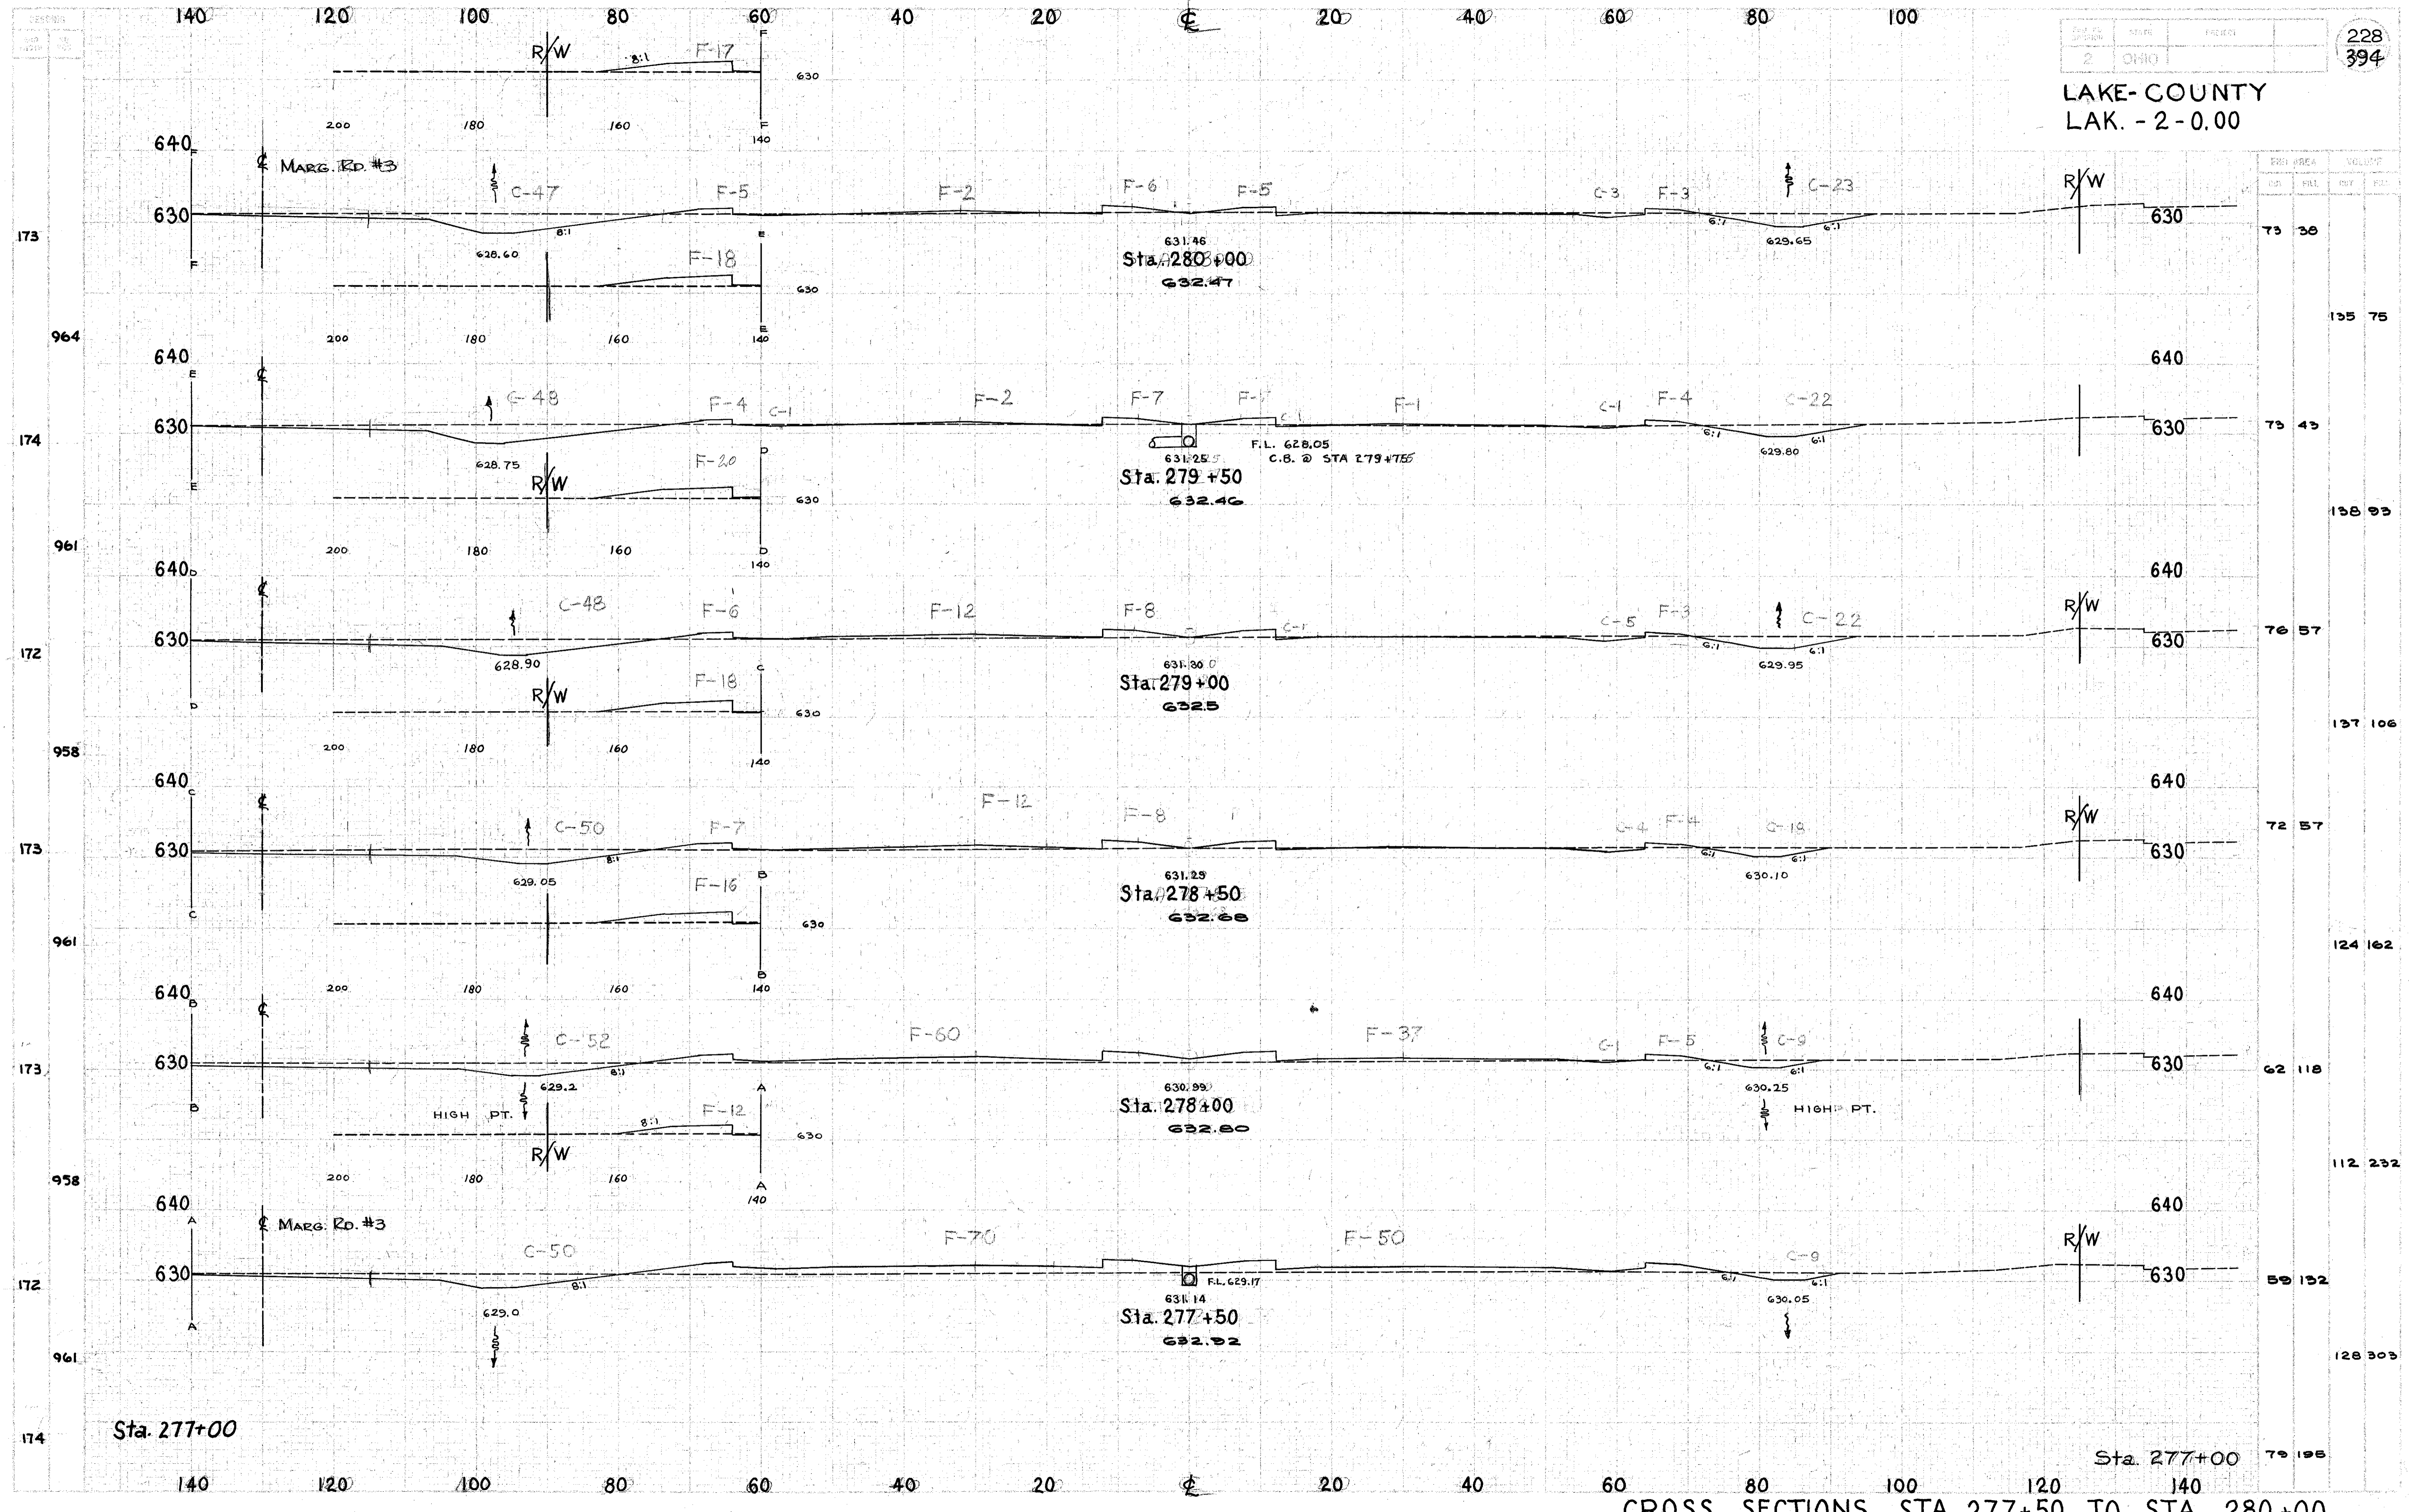

| STA | AREA |    | VOLUME |     |
|-----|------|----|--------|-----|
|     | CU   | CY | CU     | CY  |
| 73  | 38   |    |        |     |
| 964 |      |    | 135    | 75  |
| 174 | 43   |    |        |     |
| 961 |      |    | 135    | 93  |
| 172 | 57   |    |        |     |
| 958 |      |    | 137    | 106 |
| 173 | 57   |    |        |     |
| 961 |      |    | 124    | 162 |
| 173 | 118  |    |        |     |
| 958 |      |    | 112    | 232 |
| 172 | 132  |    |        |     |
| 961 |      |    | 128    | 303 |
| 174 | 195  |    |        |     |

CROSS SECTIONS STA. 277+50 TO STA. 280+00