


LAKE COUNTY
LAK. - 2 - 0.00

229
394

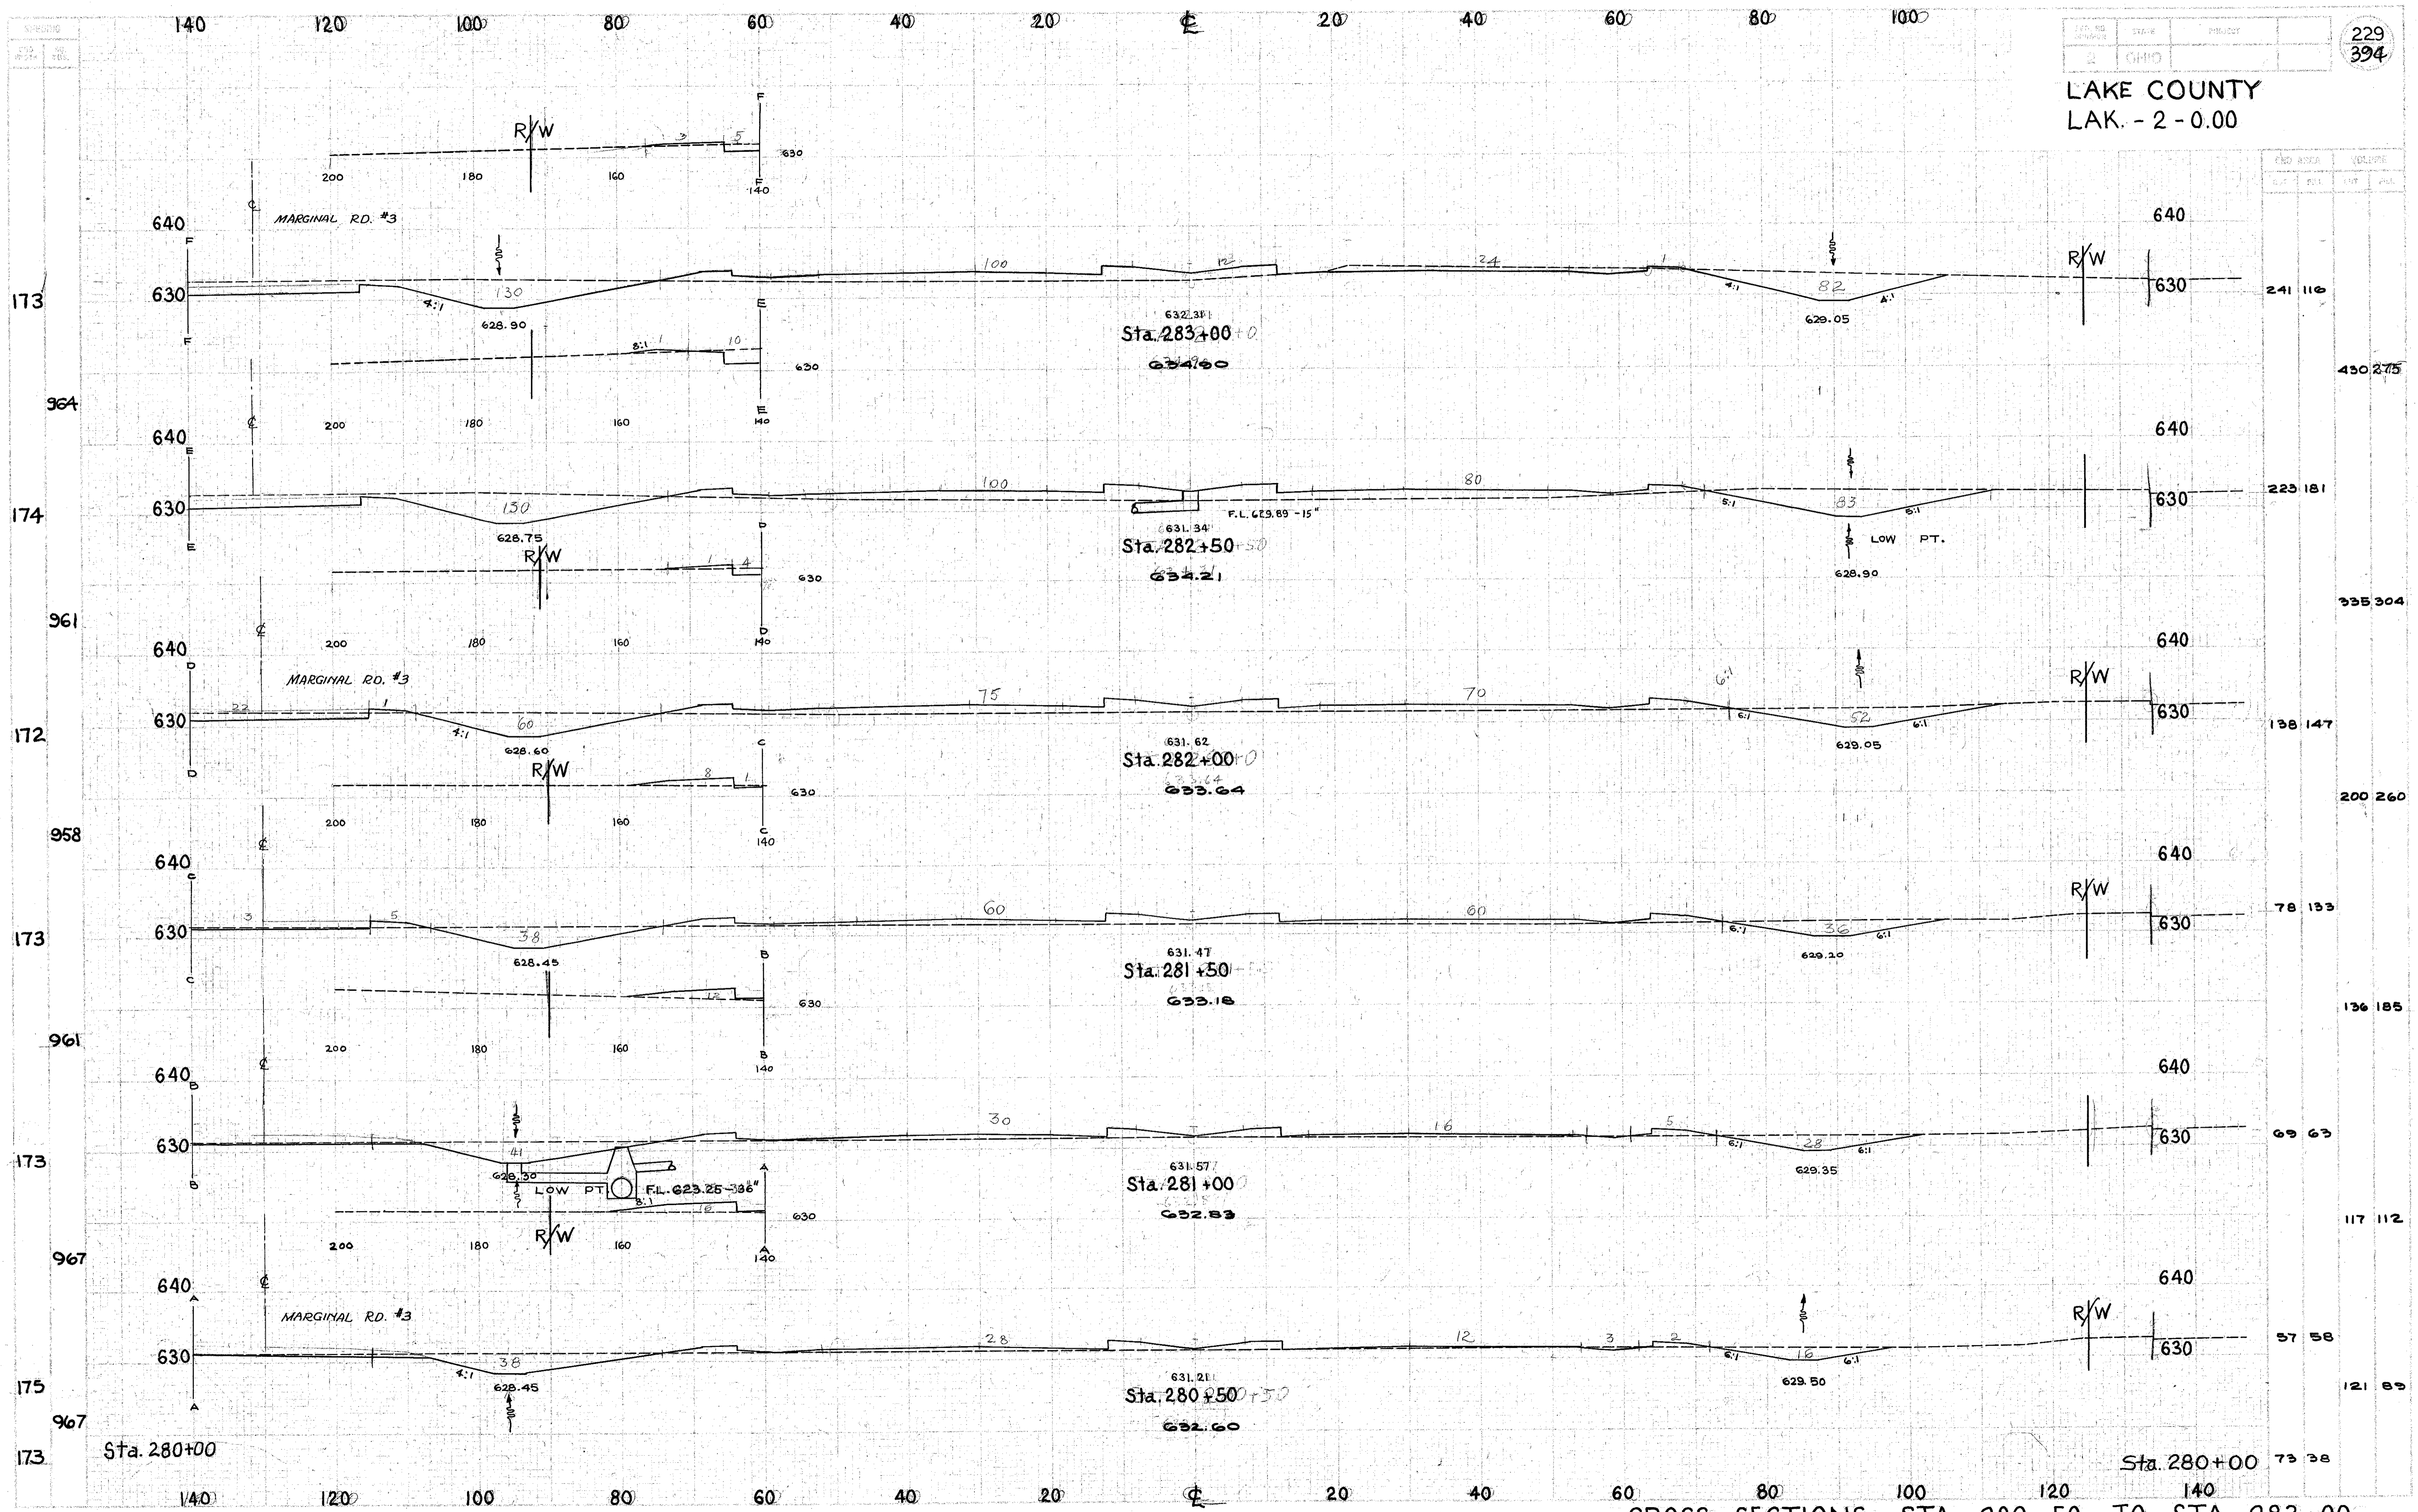

CROSS SECTIONS STA. 280+50 TO STA. 283+00