


LAKE COUNTY
LAK. - 2-0.00

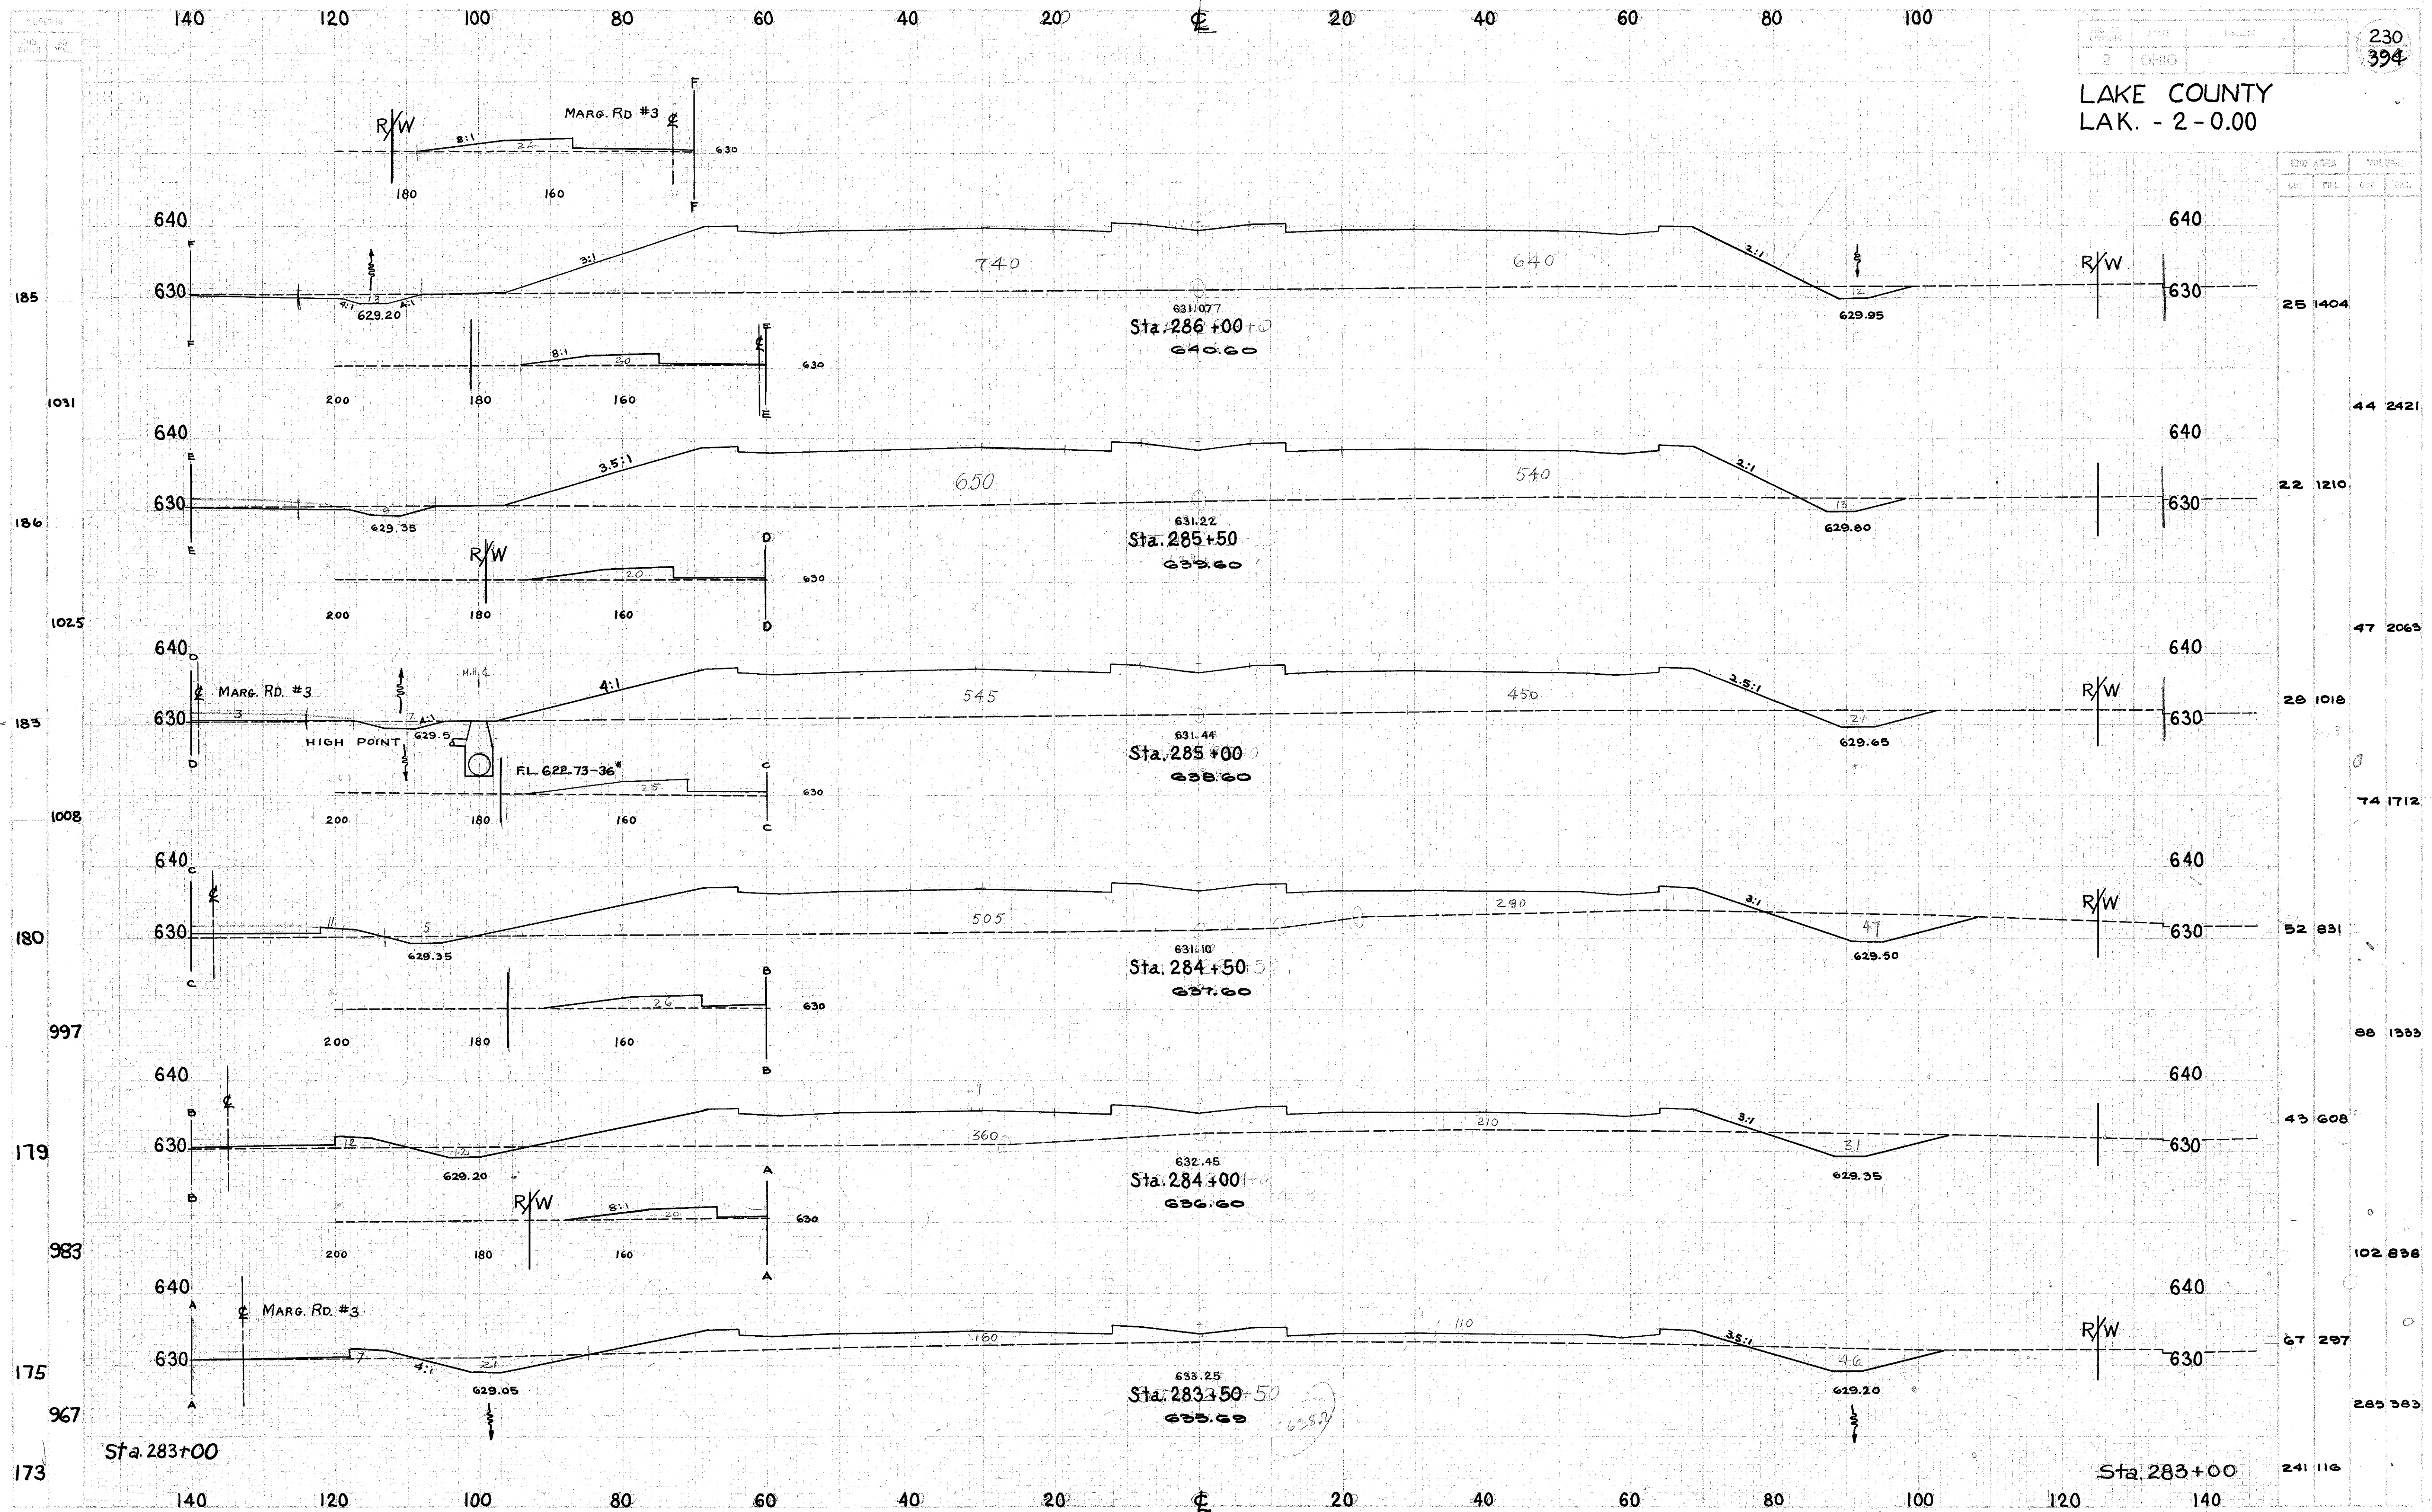

CROSS SECTIONS STA. 283+50 TO STA. 286+00