


LAKE COUNTY  
LAK. - 2 - 0.00

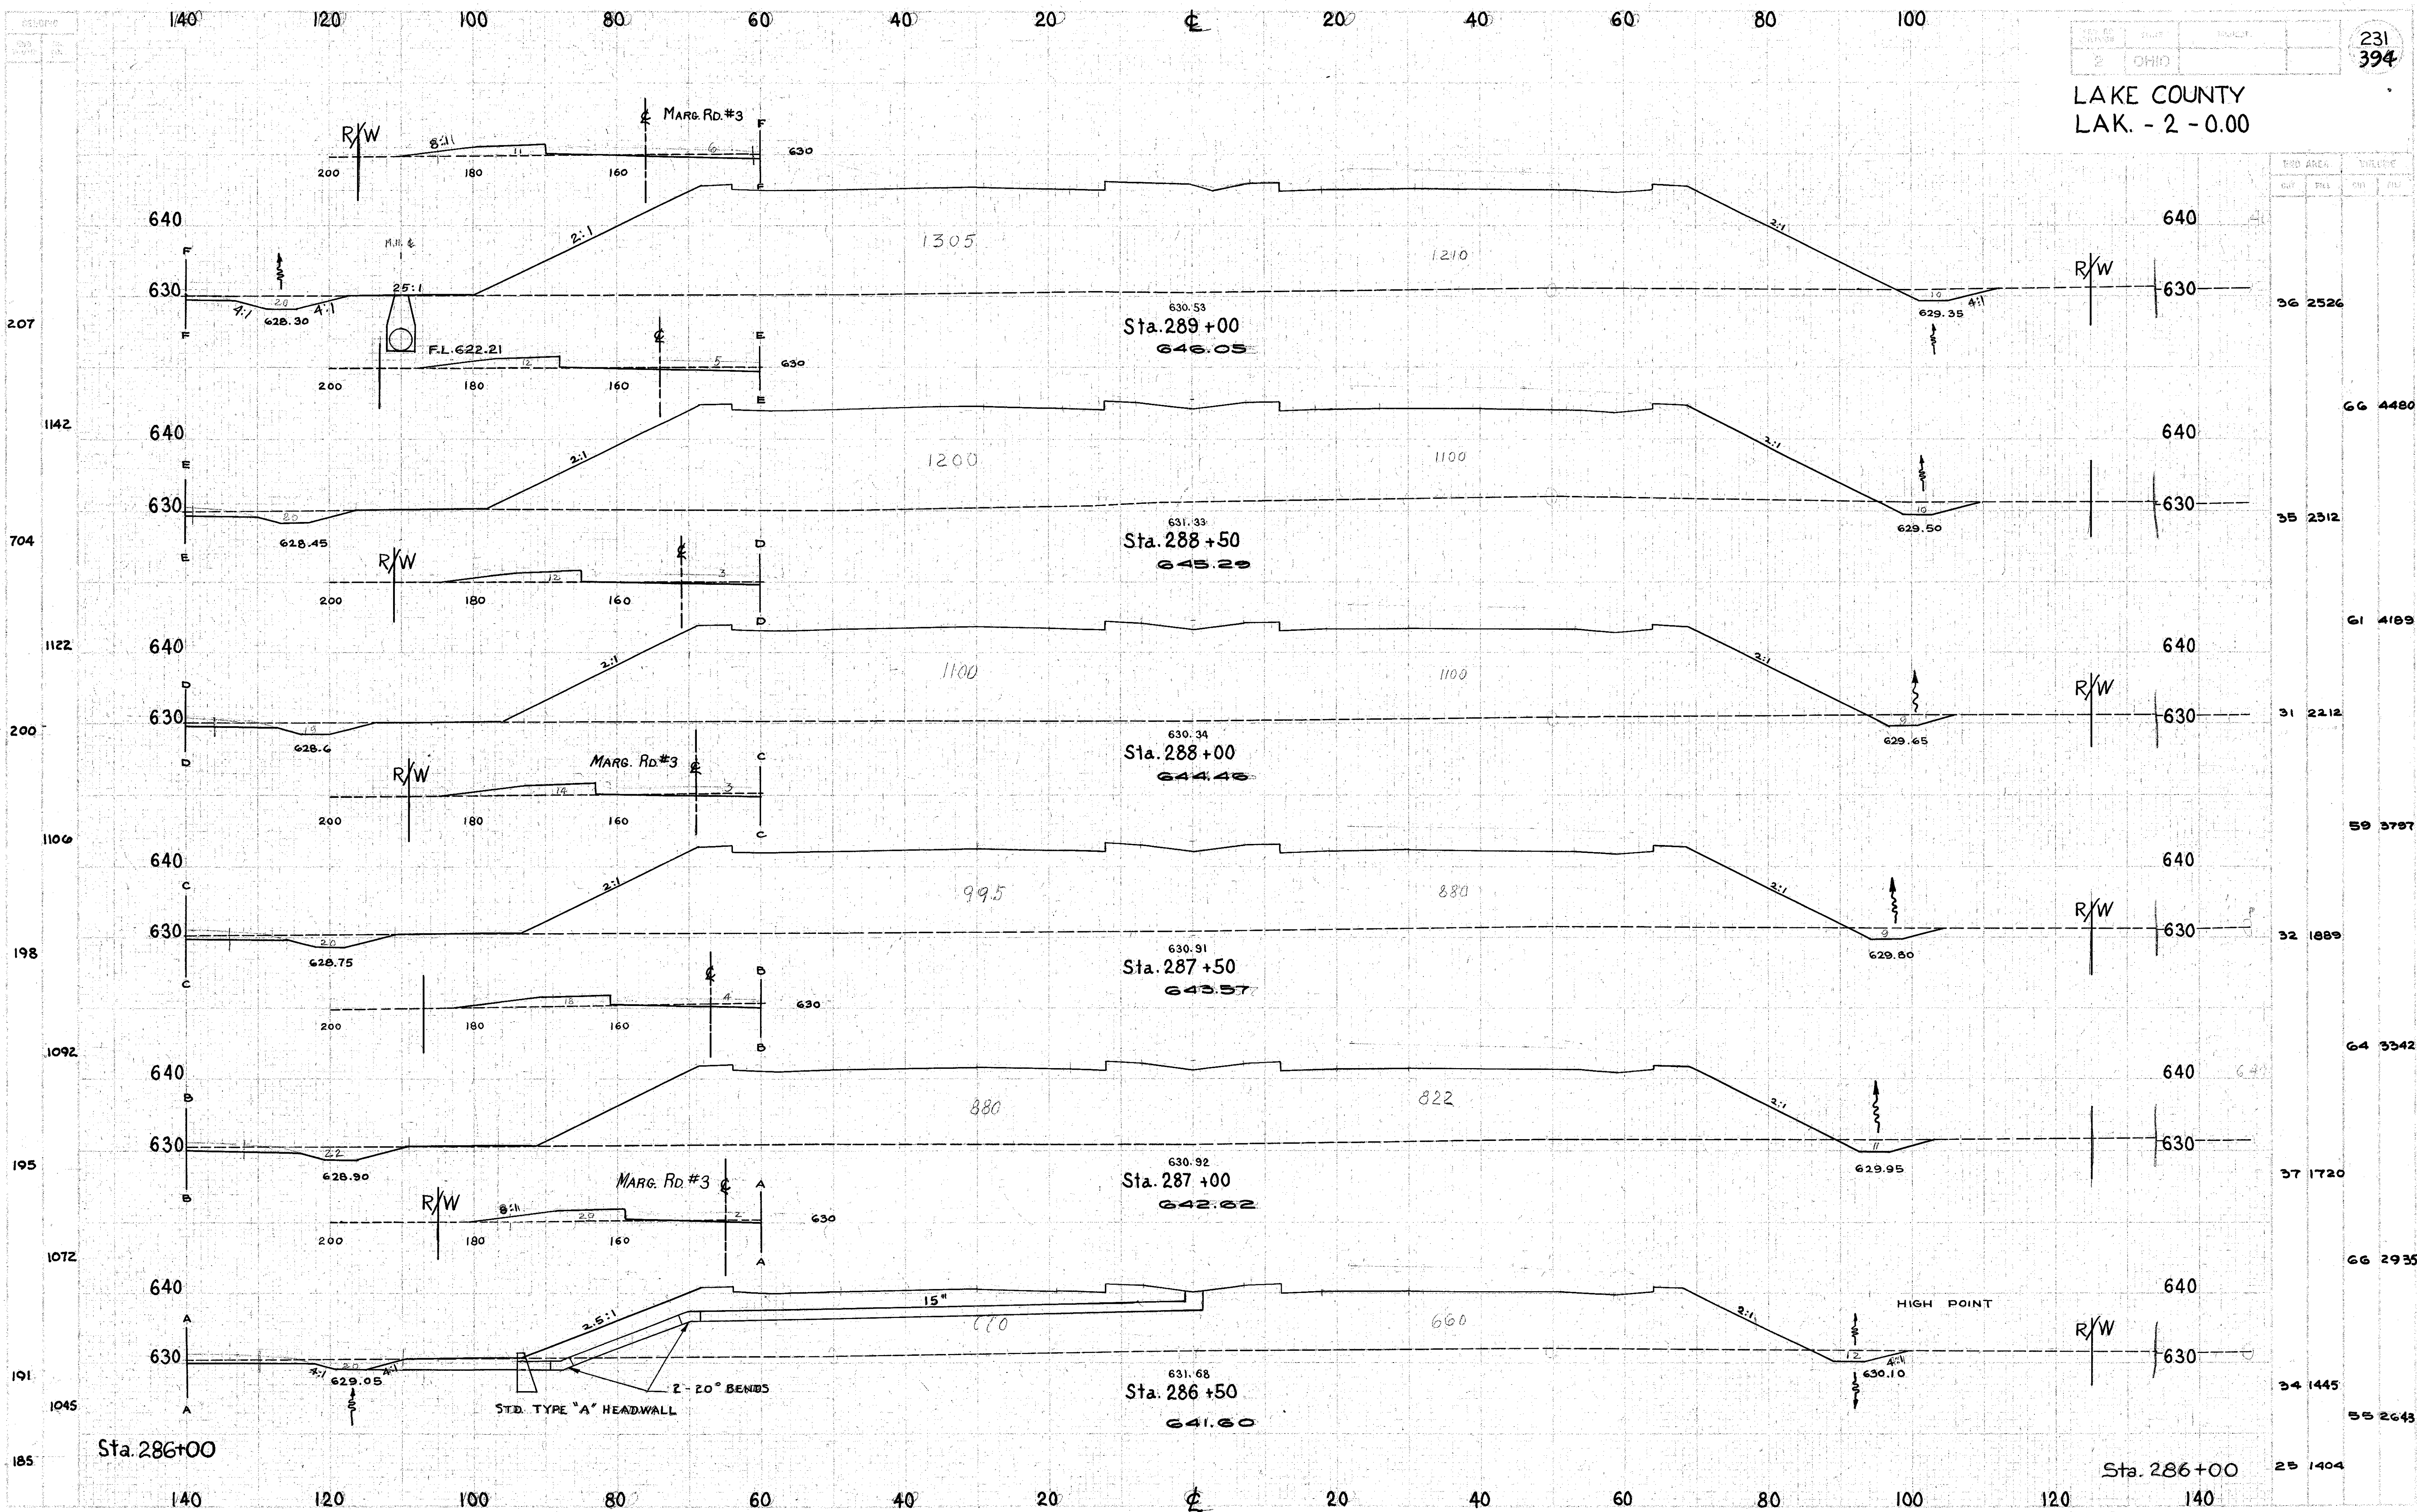

CROSS SECTIONS STA. 286+50 TO STA. 289+00