


LAKE COUNTY
LAK-2- 0.00

233
394

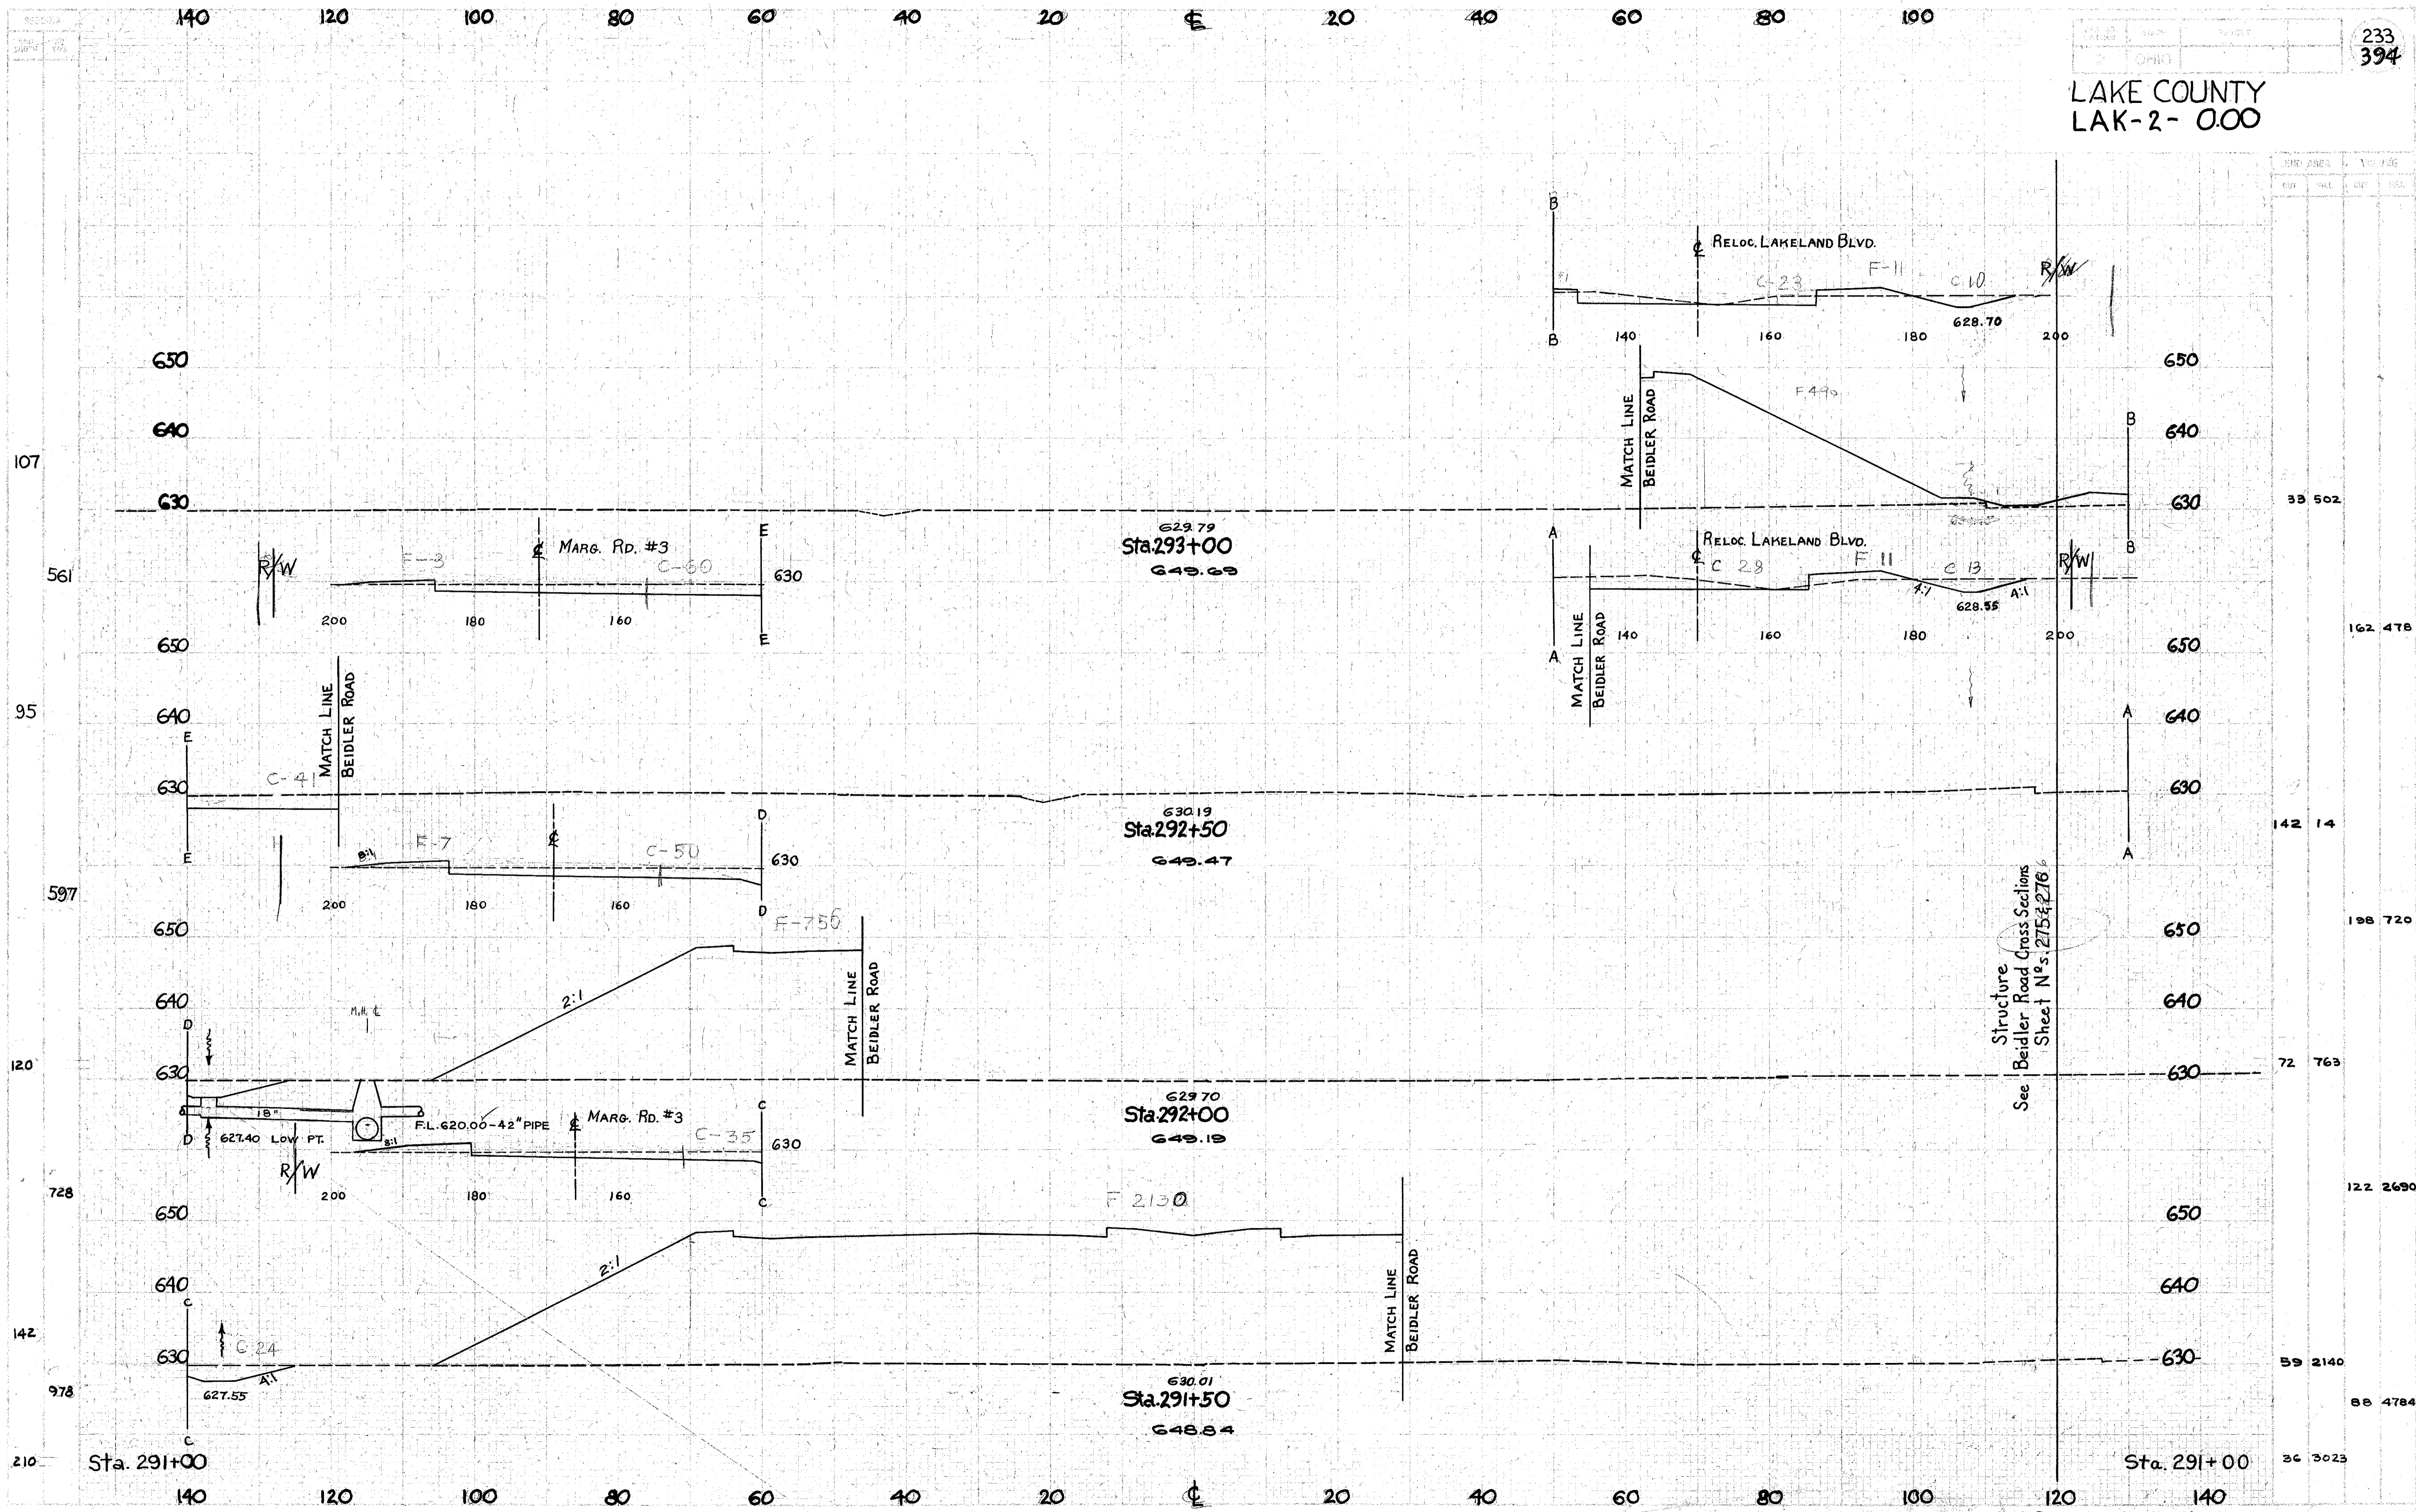

CROSS SECTIONS- STA. 291+50 TO STA. 293+00